


Key	
	Unexposed structure
	No structure at current level
	Newer member
	Older/ Historic member

Rev	Description	By	Date
P1	First Issue.	B.E.	06.06.13

Fit Point A

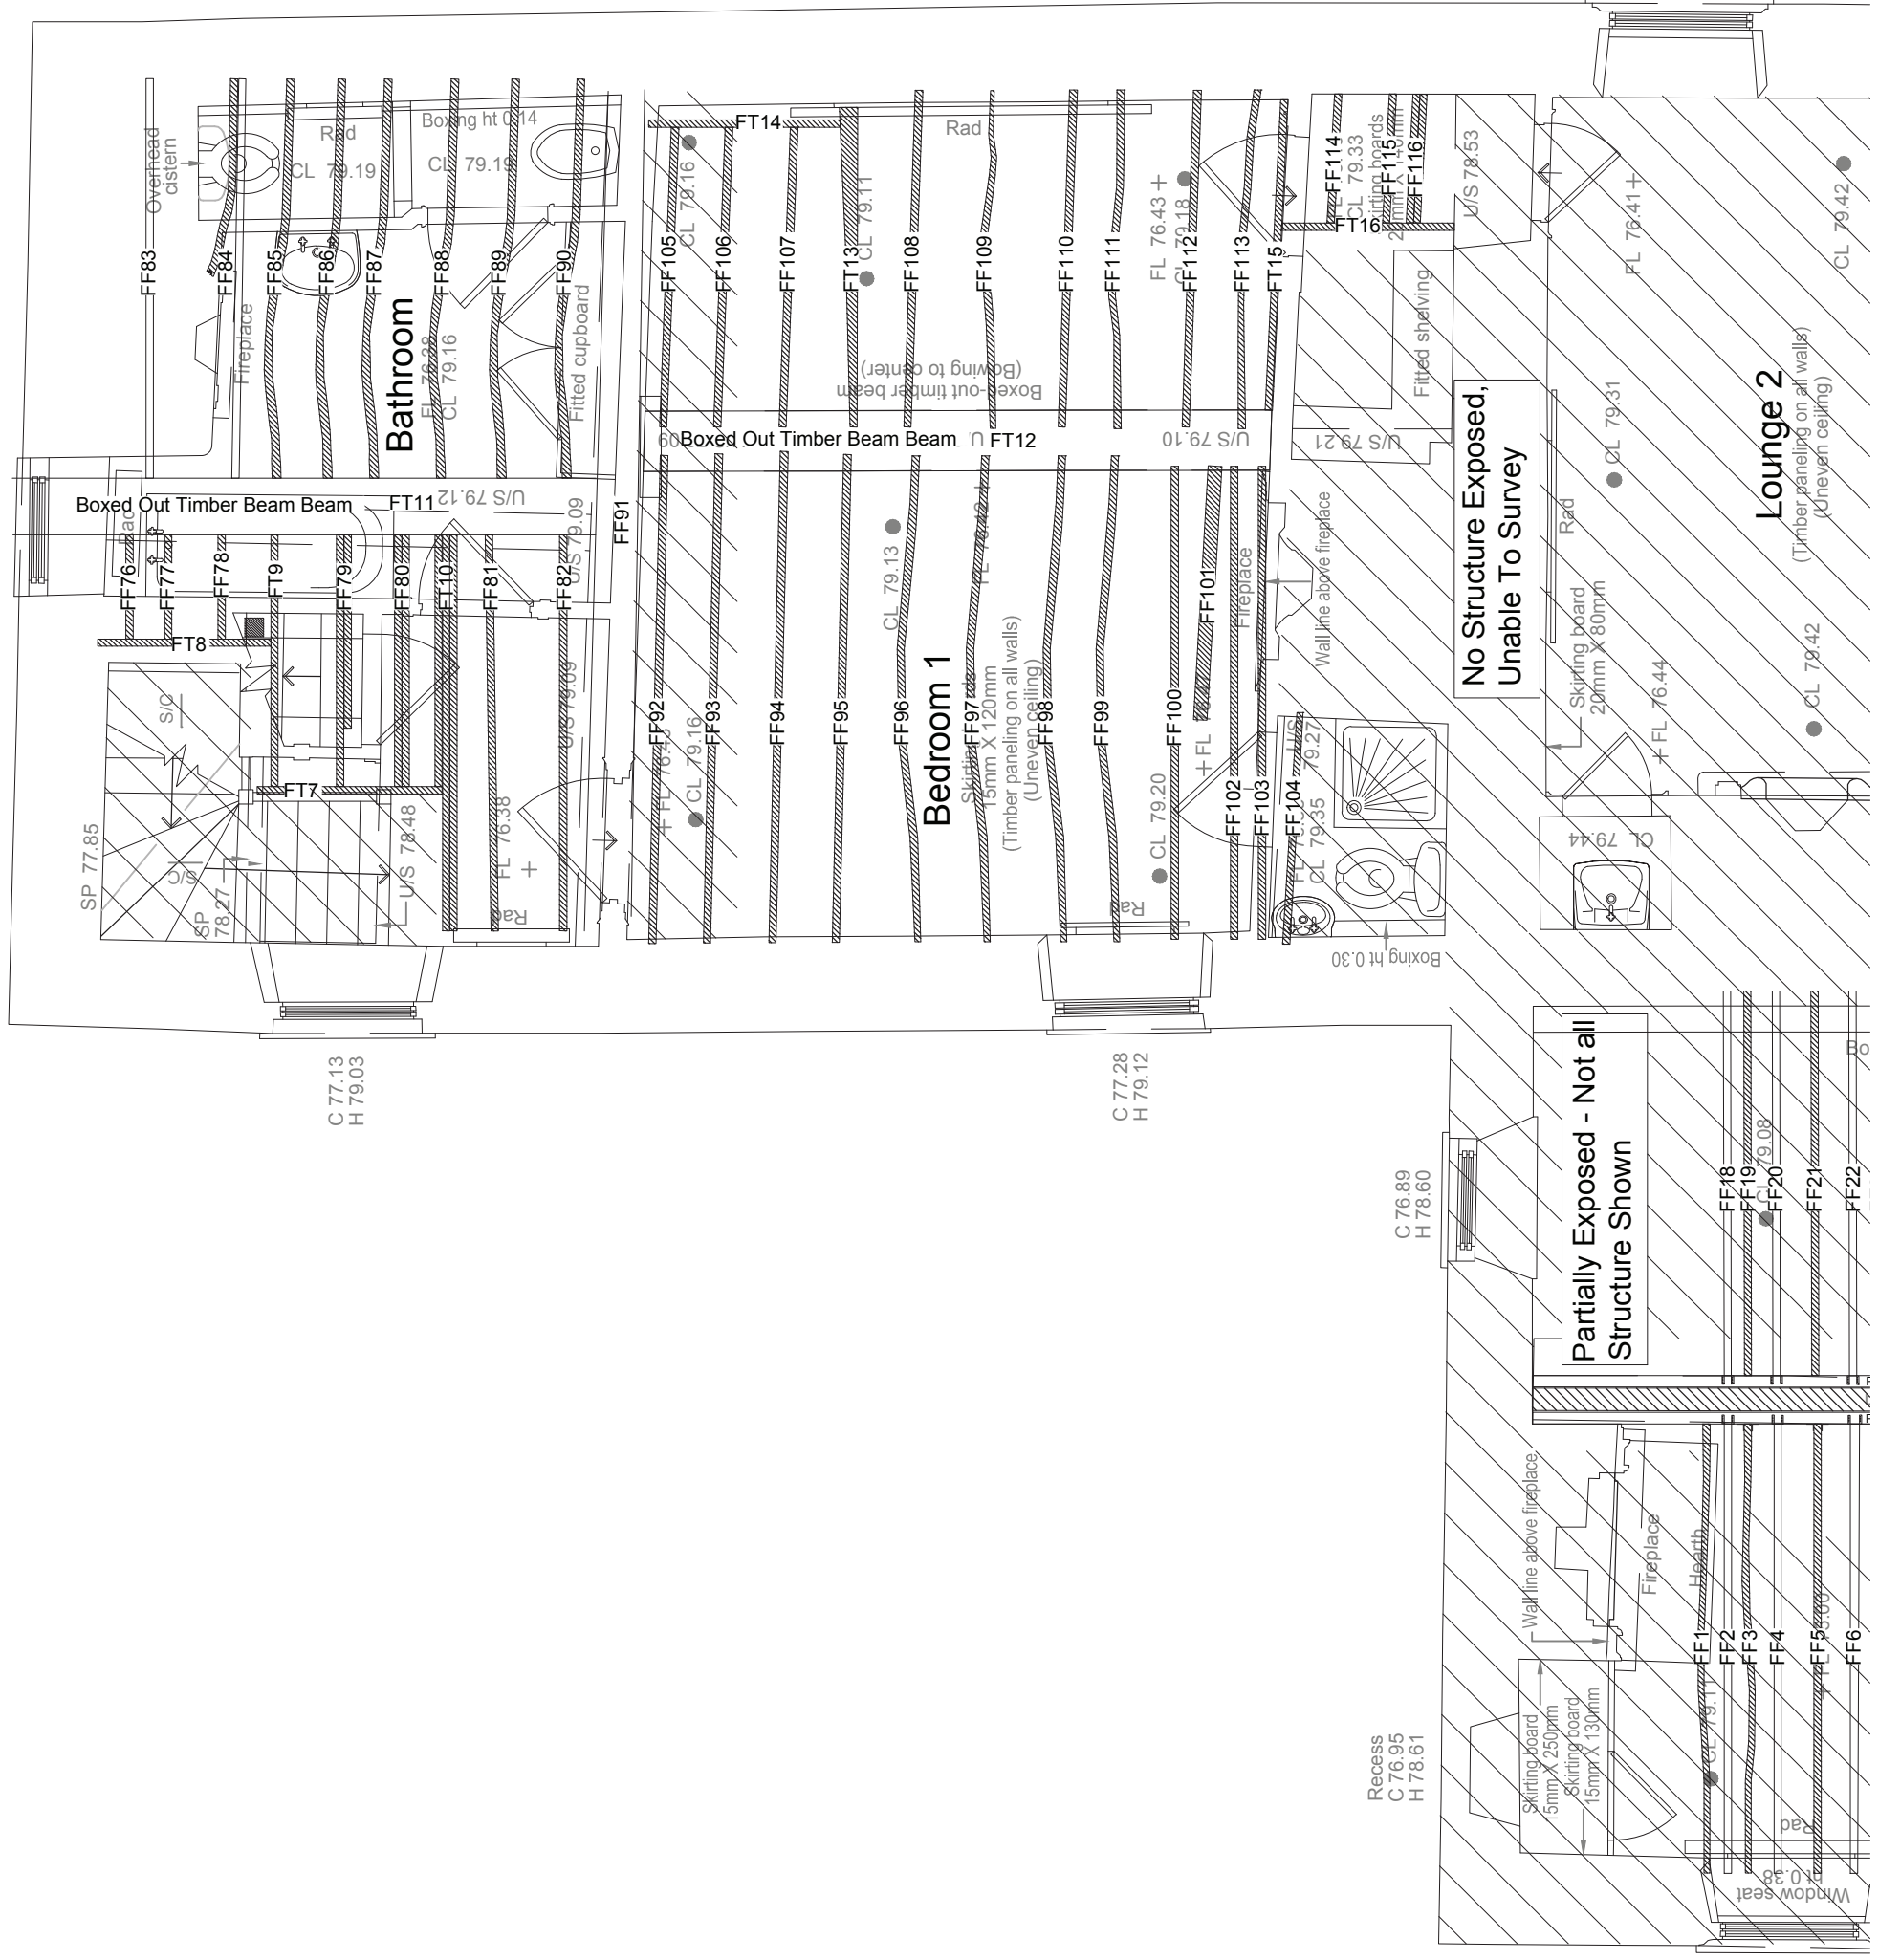

No Structure Exposed,  
Unable To Survey

Partially Exposed - Not all  
Structure Shown

Lounge 2  
(Timber paneling on all walls)  
(Uneven ceiling)

Bedroom 1  
Skirting 15mm X 120mm  
(Timber paneling on all walls)  
(Uneven ceiling)

Drawing Title  
**First Floor Plan (1 of 3)**  
 Showing Structures At First Floor Level

Scale	1:50 @ A3	Drawn	B.E.
Date	06.06.2013	Checked	A.A.
Project No./Discipline	1229	Drawing No.	004
		Revision	P1

Client  
**Mr & Mrs P. Winkleman**  
 Project  
 Great Linford Manor, High Street,  
 Great Linford, MK14 5AX.  
 Job  
**Structural Survey**

C 76.65  
H 78.51

Recess  
C 76.95  
H 78.61

C 77.28  
H 79.12

C 77.13  
H 79.03

Windows  
C 77.21  
H 79.05