


Key	
	Unexposed structure
	No structure at current level
	Newer member
	Older/ Historic member

Rev	Description	By	Date
P1	First Issue.	B.E.	06.06.13

Fit Point A

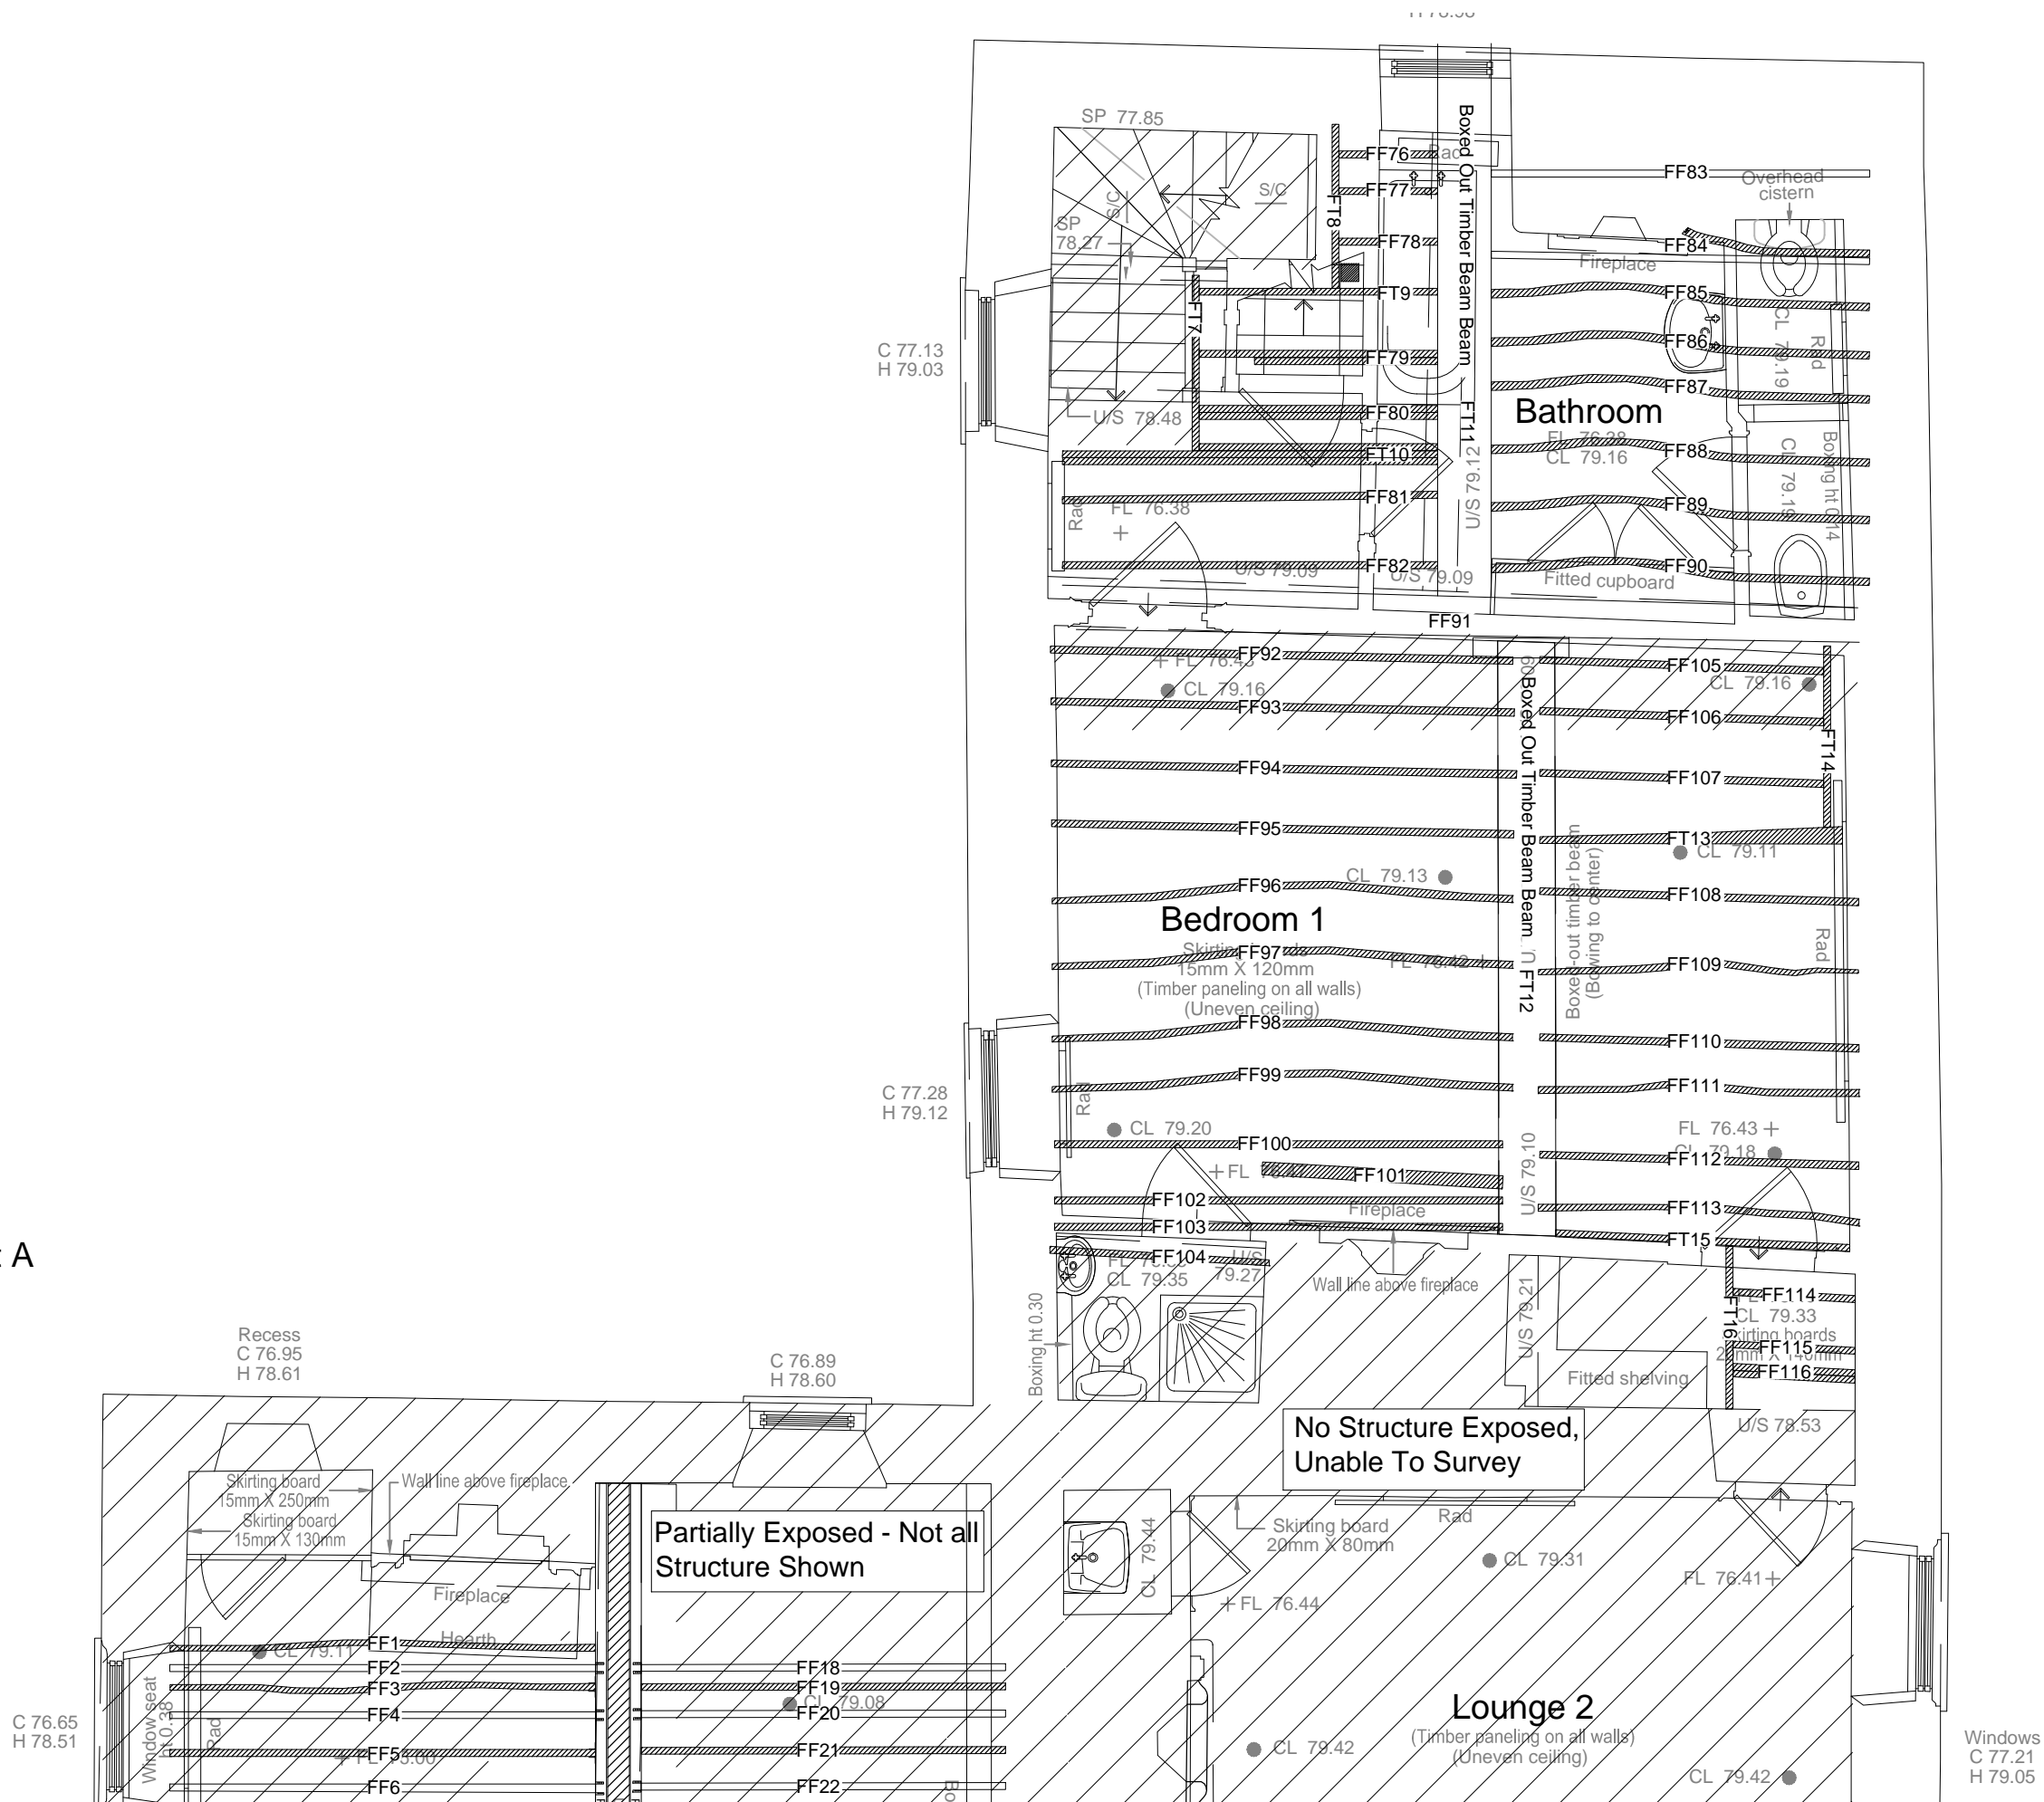

Client  
**Mr & Mrs P. Winkleman**  
Project  
Great Linford Manor, High Street,  
Great Linford, MK14 5AX.  
Job  
**Structural Survey**

Drawing Title			
<b>First Floor Plan (1 of 3)</b>			
Showing Structures At First Floor Level			
Scale	1:50 @ A3	Drawn	B.E.
Date	06.06.2013	Checked	A.A.
Project No./Discipline	1229	Drawing No.	004
		Revision	P1

DRAWING STATUS: PRELIMINARY