


Key	
	Unexposed structure
	No structure at current level
	Newer member
	Older/ Historic member

Rev	Description	By	Date
P1	First Issue.	B.E.	06.06.13

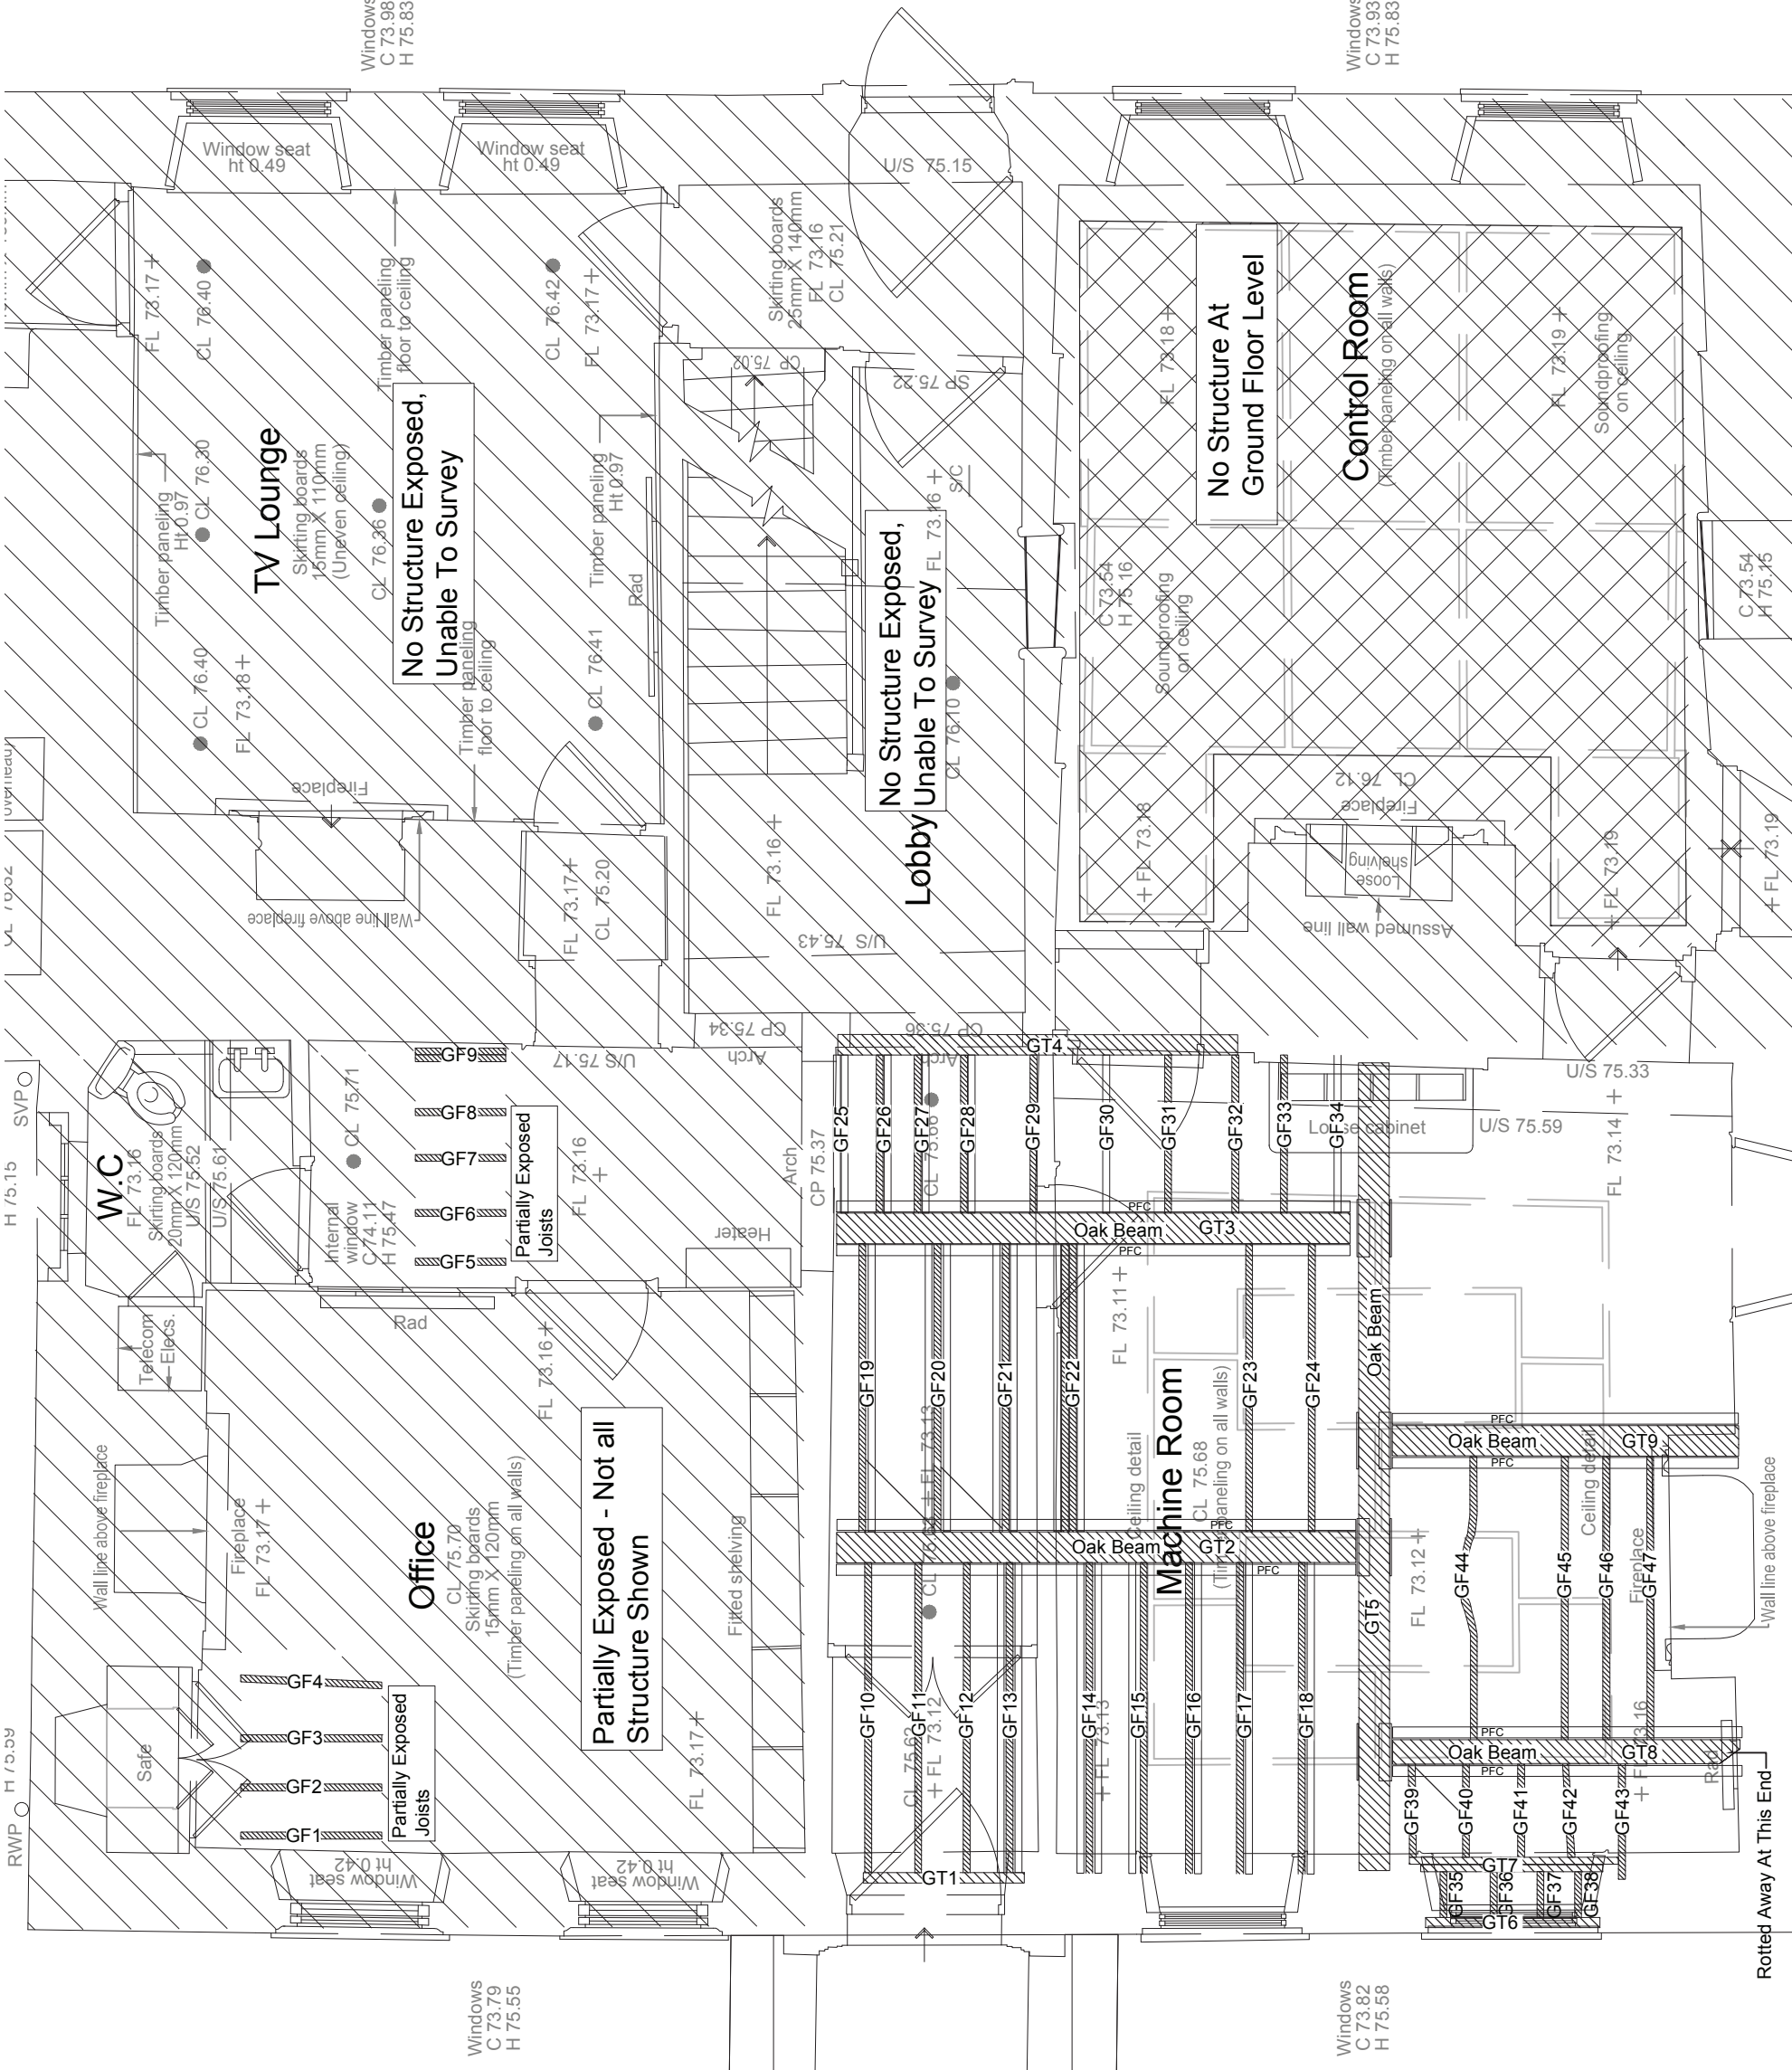

Client  
**Mr & Mrs P. Winkleman**  
 Project  
 Great Linford Manor, High Street,  
 Great Linford, MK14 5AX.  
 Job  
**Structural Survey**

Drawing Title  
**Ground Floor Plan (2 of 3)**  
 Showing Structures At Ground Floor Level

Scale	1:50 @ A3	Drawn	B.E.
Date	06.06.2013	Checked	A.A.
Project No./Discipline	1229	Drawing No.	002
		Revision	P1

Rotted Away At This End