
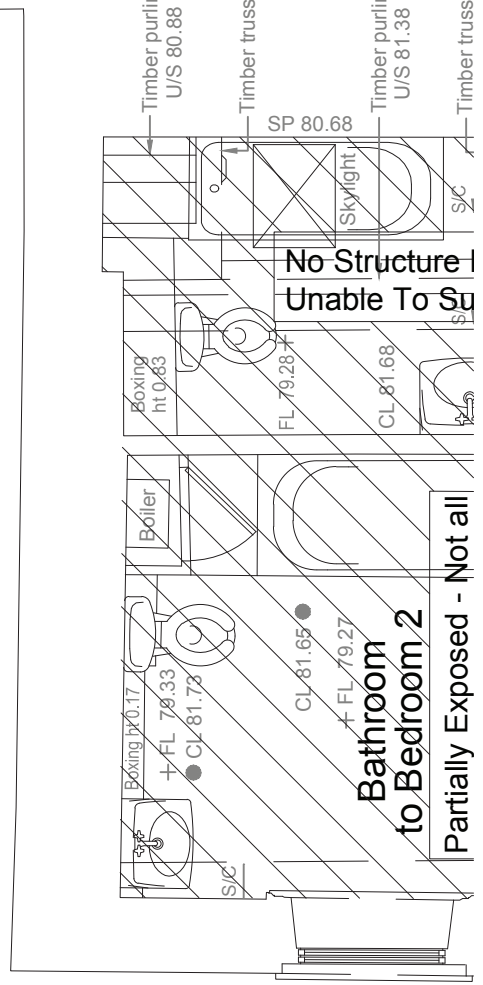


Key

	Unexposed structure
	No structure at current level
	Newer member
	Older/ Historic member

Rev	Description	By	Date
P1	First Issue.	B.E.	06.06.13

⊕ Fit Point A

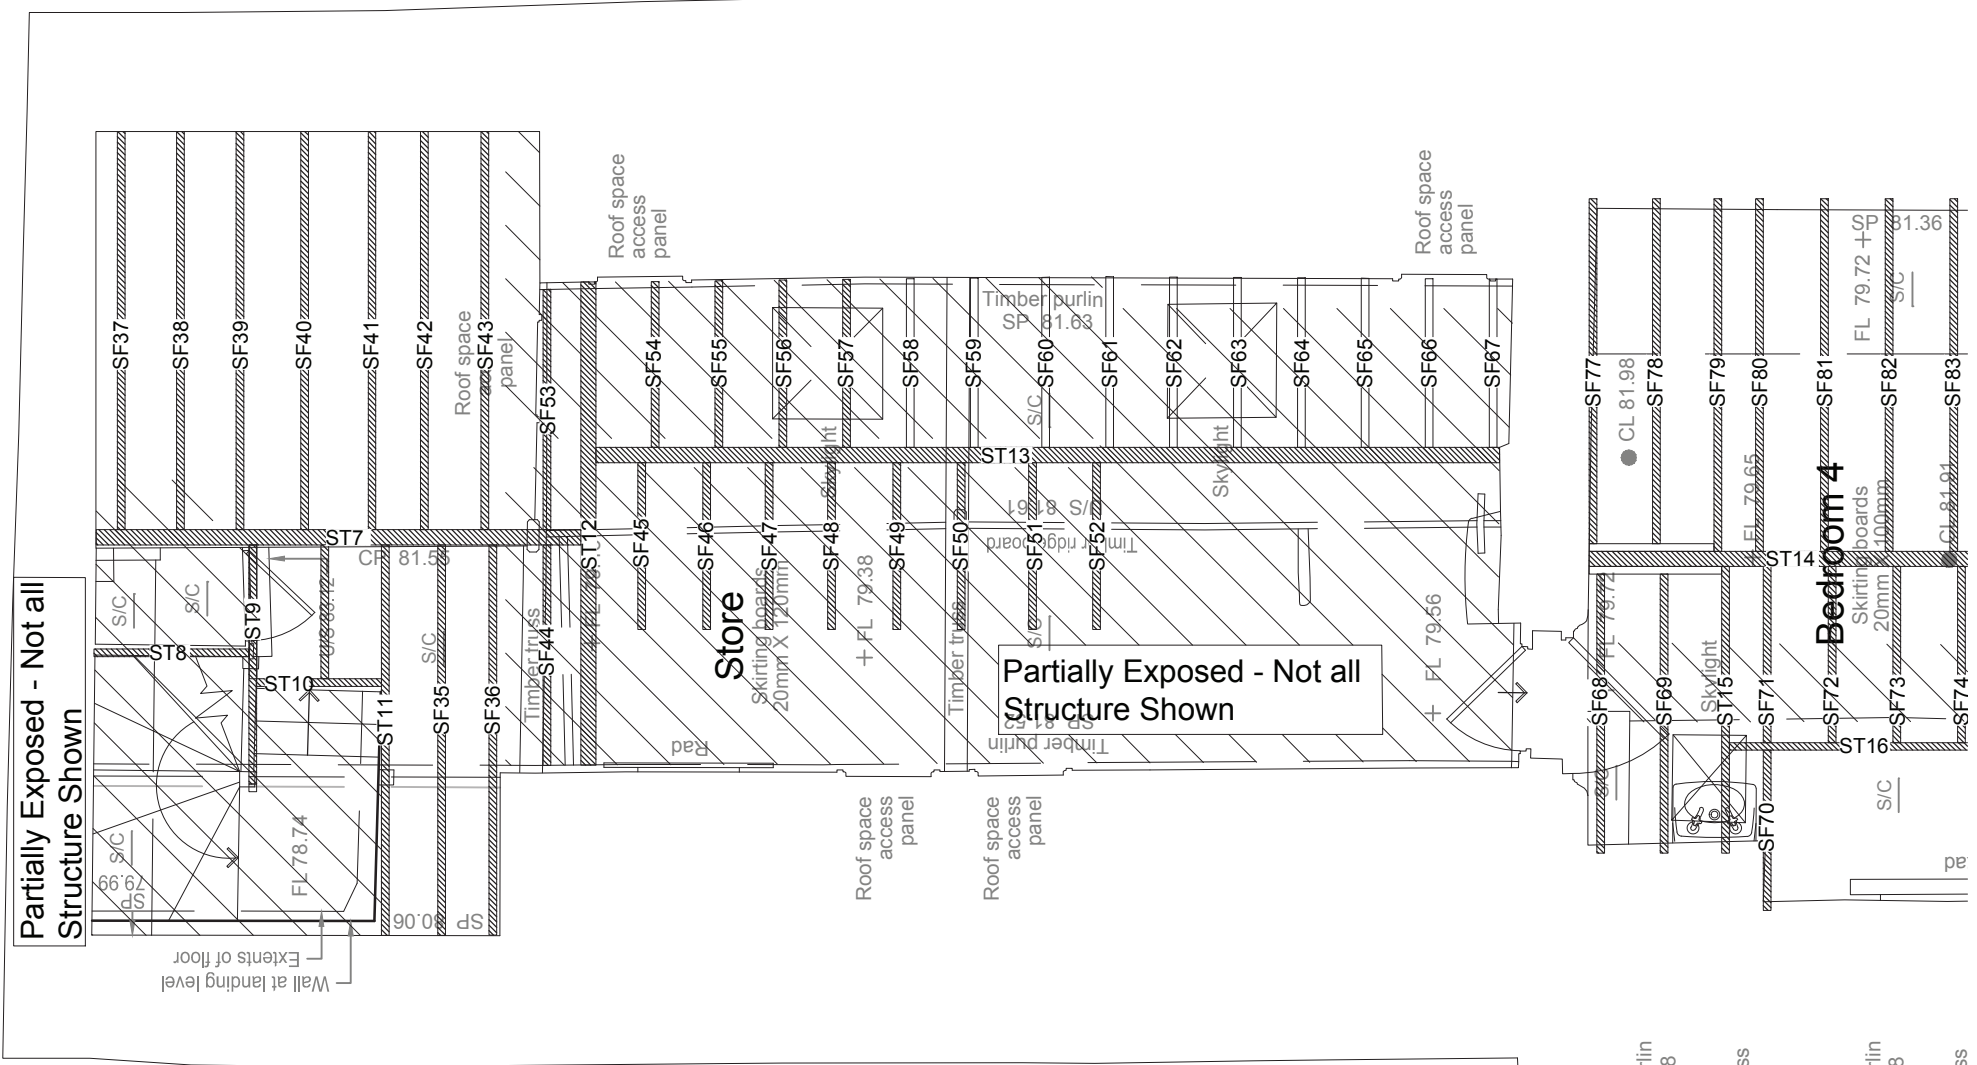

C 79.91
H 81.15

Client
Mr & Mrs P. Winkleman
 Project
 Great Linford Manor, High Street,
 Great Linford, MK14 5AX.
 Job
Structural Survey

Drawing Title
Second Floor Plan (1 of 3)
 Showing Structures At Second Floor Level

Scale	1:50 @ A3	Drawn	B.E.
Date	06.06.2013	Checked	A.A.
Project No./Discipline	1229	Drawing No.	007
		Revision	P1