

 

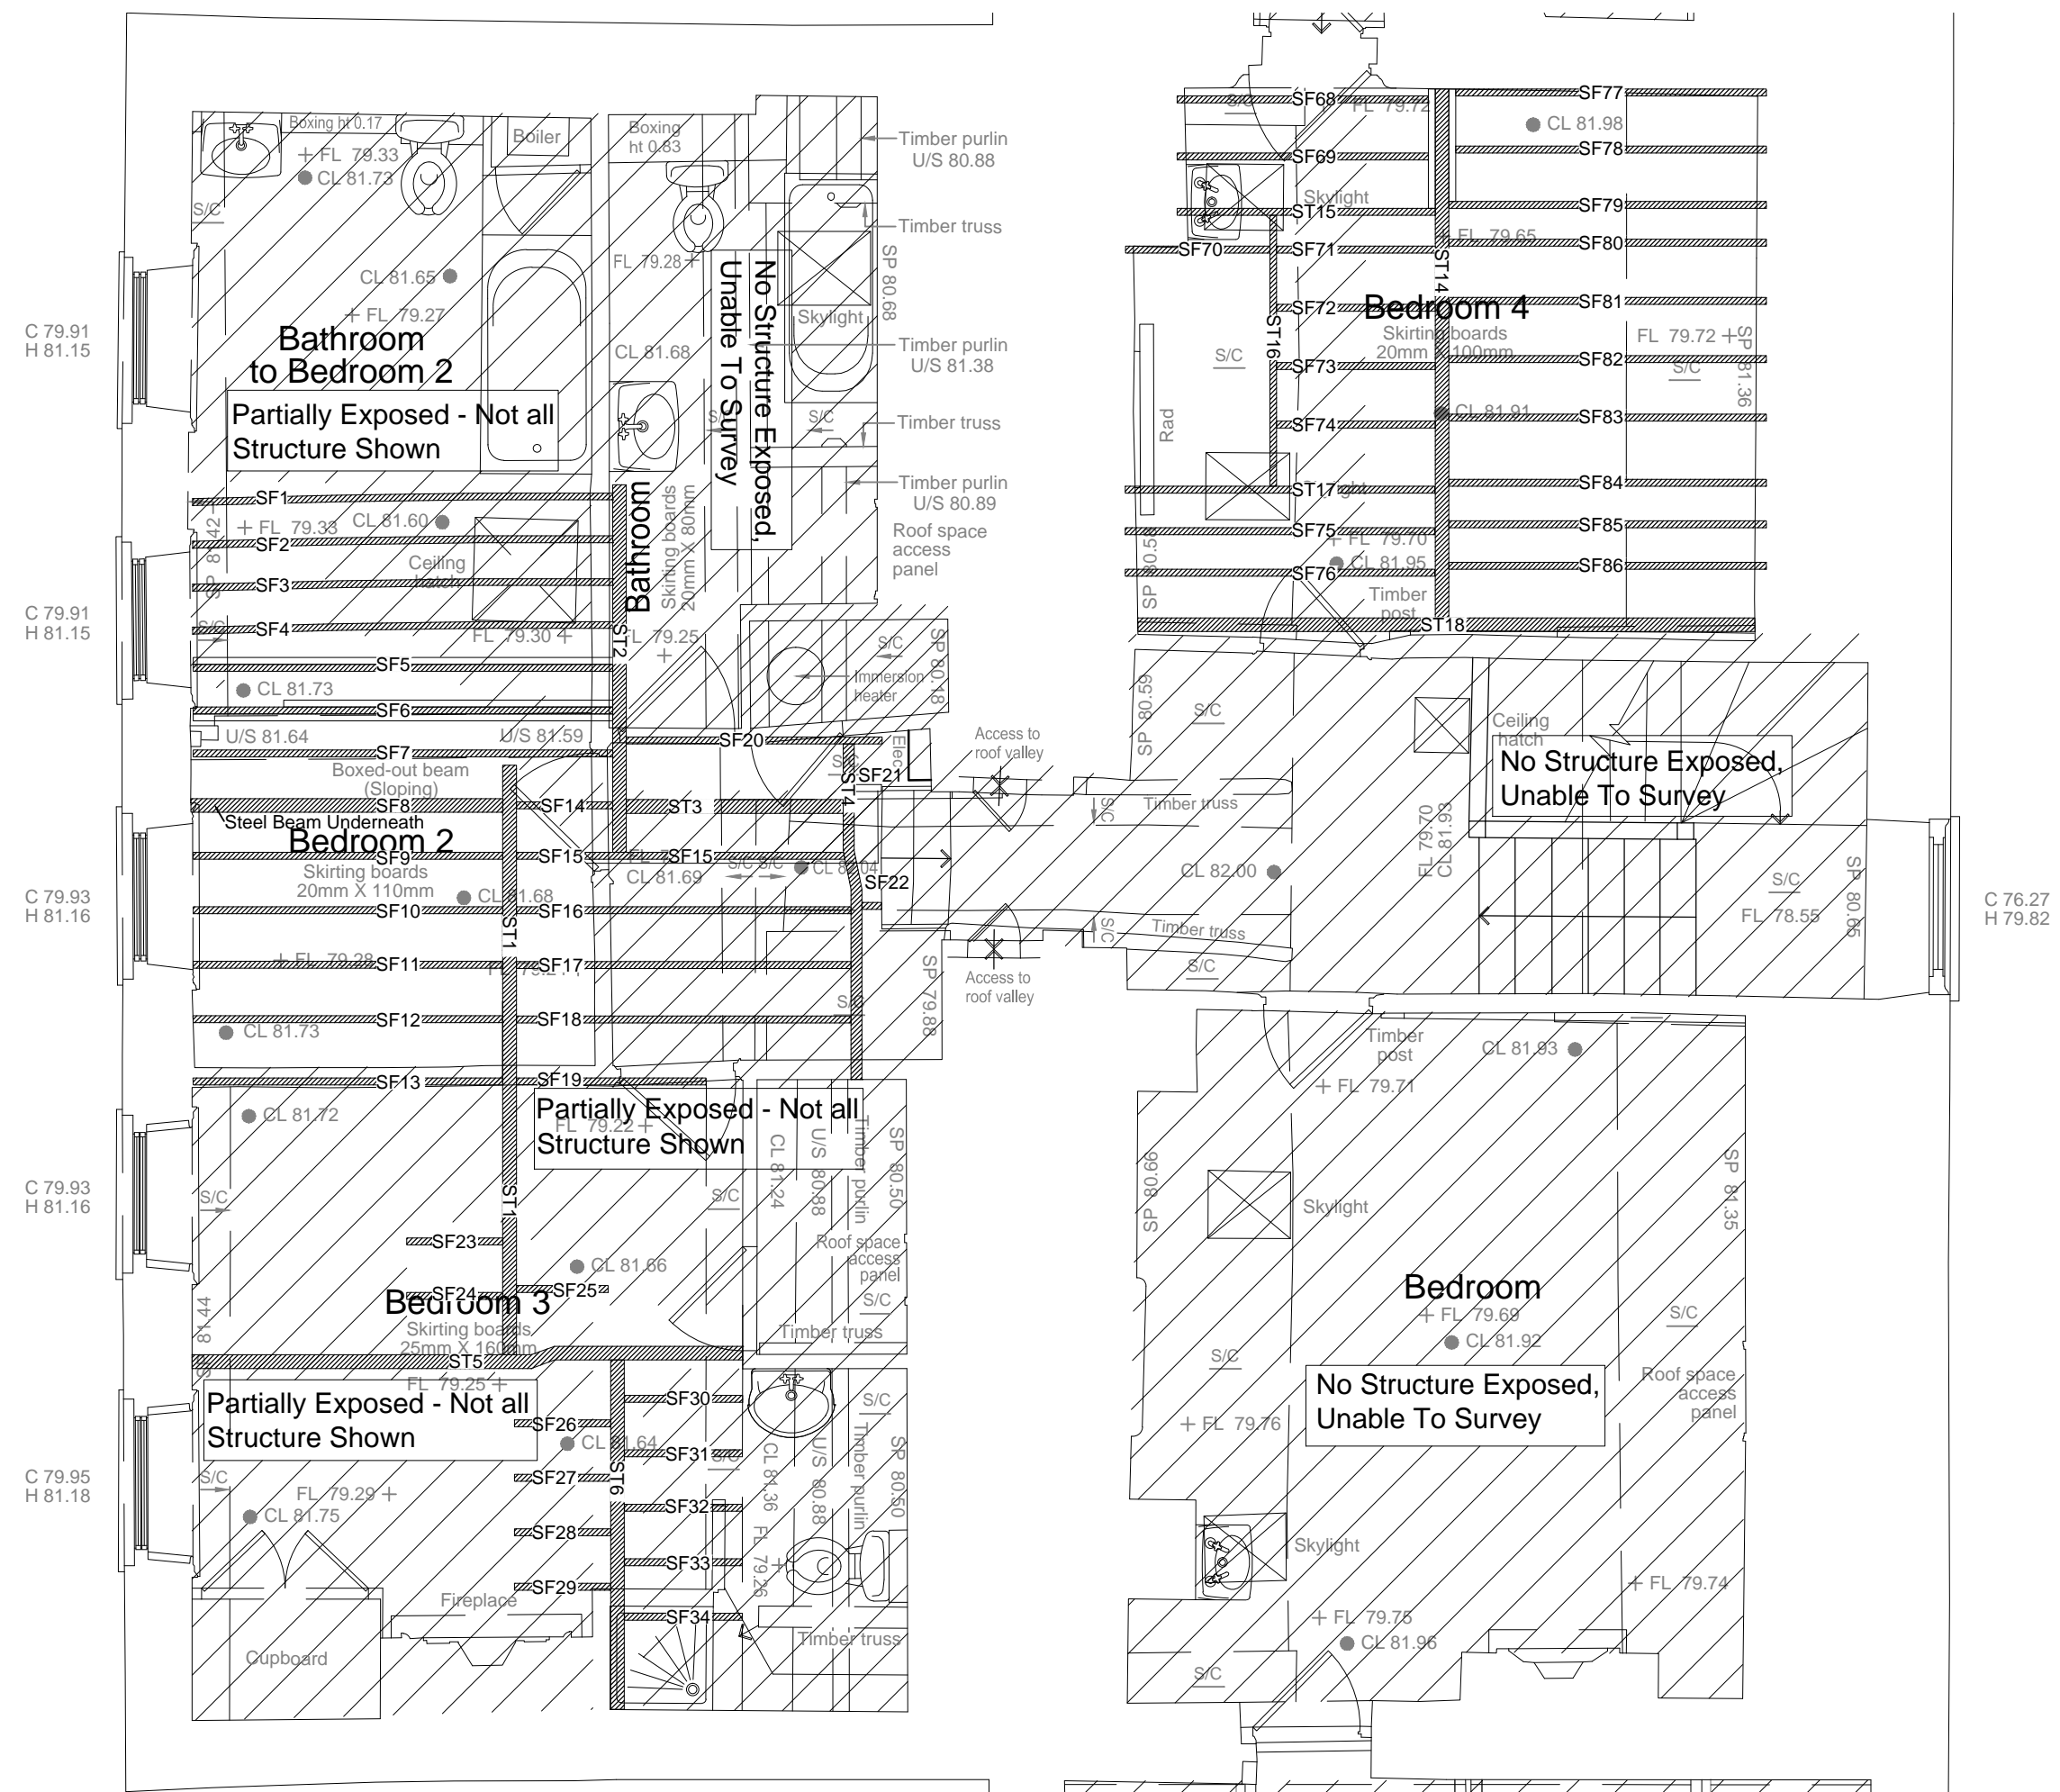


**Key**

-  Unexposed structure
-  No structure at current level
-  Newer member
-  Older/ Historic member

Rev	Description	By	Date
P1	First Issue.	B.E.	06.06.13



Client  
**Mr & Mrs P. Winkleman**  
 Project  
 Great Linford Manor, High Street,  
 Great Linford, MK14 5AX.  
 Job  
**Structural Survey**

Drawing Title  
**Second Floor Plan (2 of 3)**  
 Showing Structures At Second Floor Level

Scale	1:50 @ A3	Drawn	B.E.
Date	06.06.2013	Checked	A.A.
Project No./Discipline	1229	Drawing No.	008
		Revision	P1

DRAWING STATUS: PRELIMINARY