


Key	
	Unexposed structure
	No structure at current level
	Newer member
	Older/ Historic member

Rev	Description	By	Date
P1	First Issue.	B.E.	06.06.13

Fit Point A

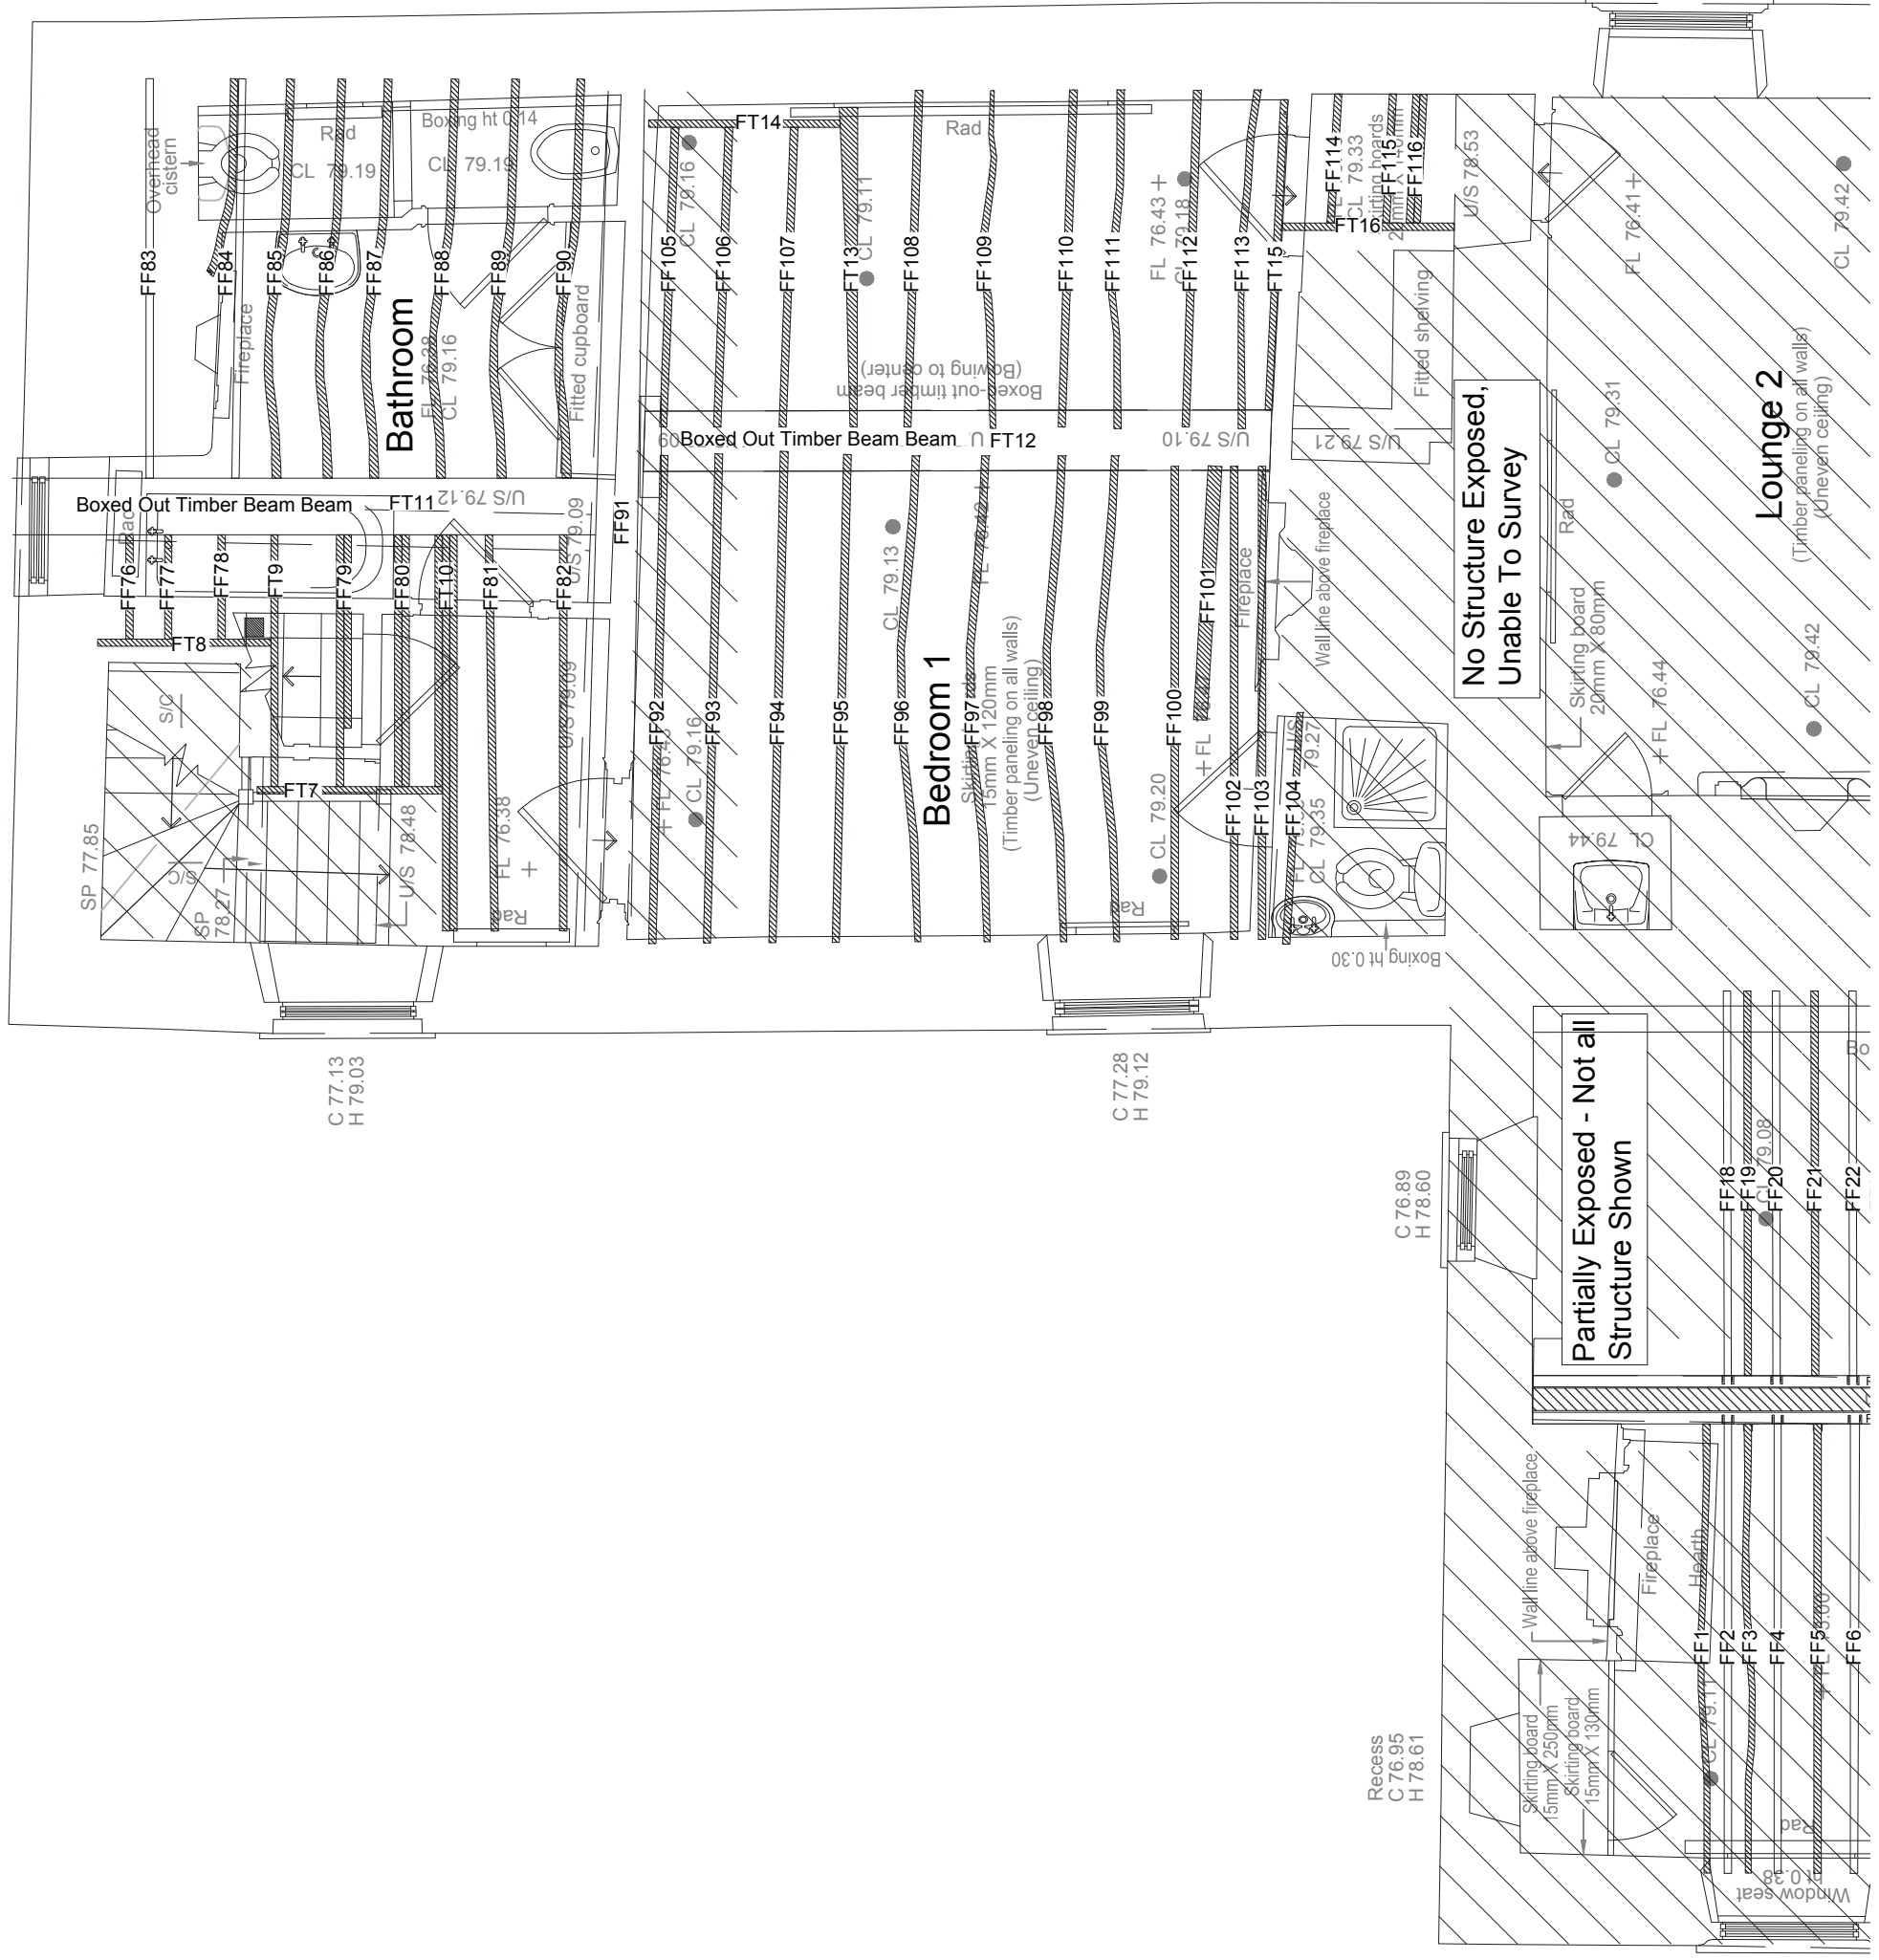

C 76.65  
H 78.51

Windows  
C 77.21  
H 79.05

Client  
**Mr & Mrs P. Winkleman**  
 Project  
 Great Linford Manor, High Street,  
 Great Linford, MK14 5AX.  
 Job  
**Structural Survey**

Drawing Title	
<b>First Floor Plan (1 of 3)</b>	
Showing Structures At First Floor Level	
Scale	1:50 @ A3
Date	06.06.2013
Project No./Discipline	1229
Drawn	B.E.
Checked	A.A.
Drawing No.	004
Revision	P1