


Key	
	Unexposed structure
	No structure at current level
	Newer member
	Older/Historic member

Rev	Description	By	Date
P1	First Issue.	B.E.	06.06.13

Fit Point A

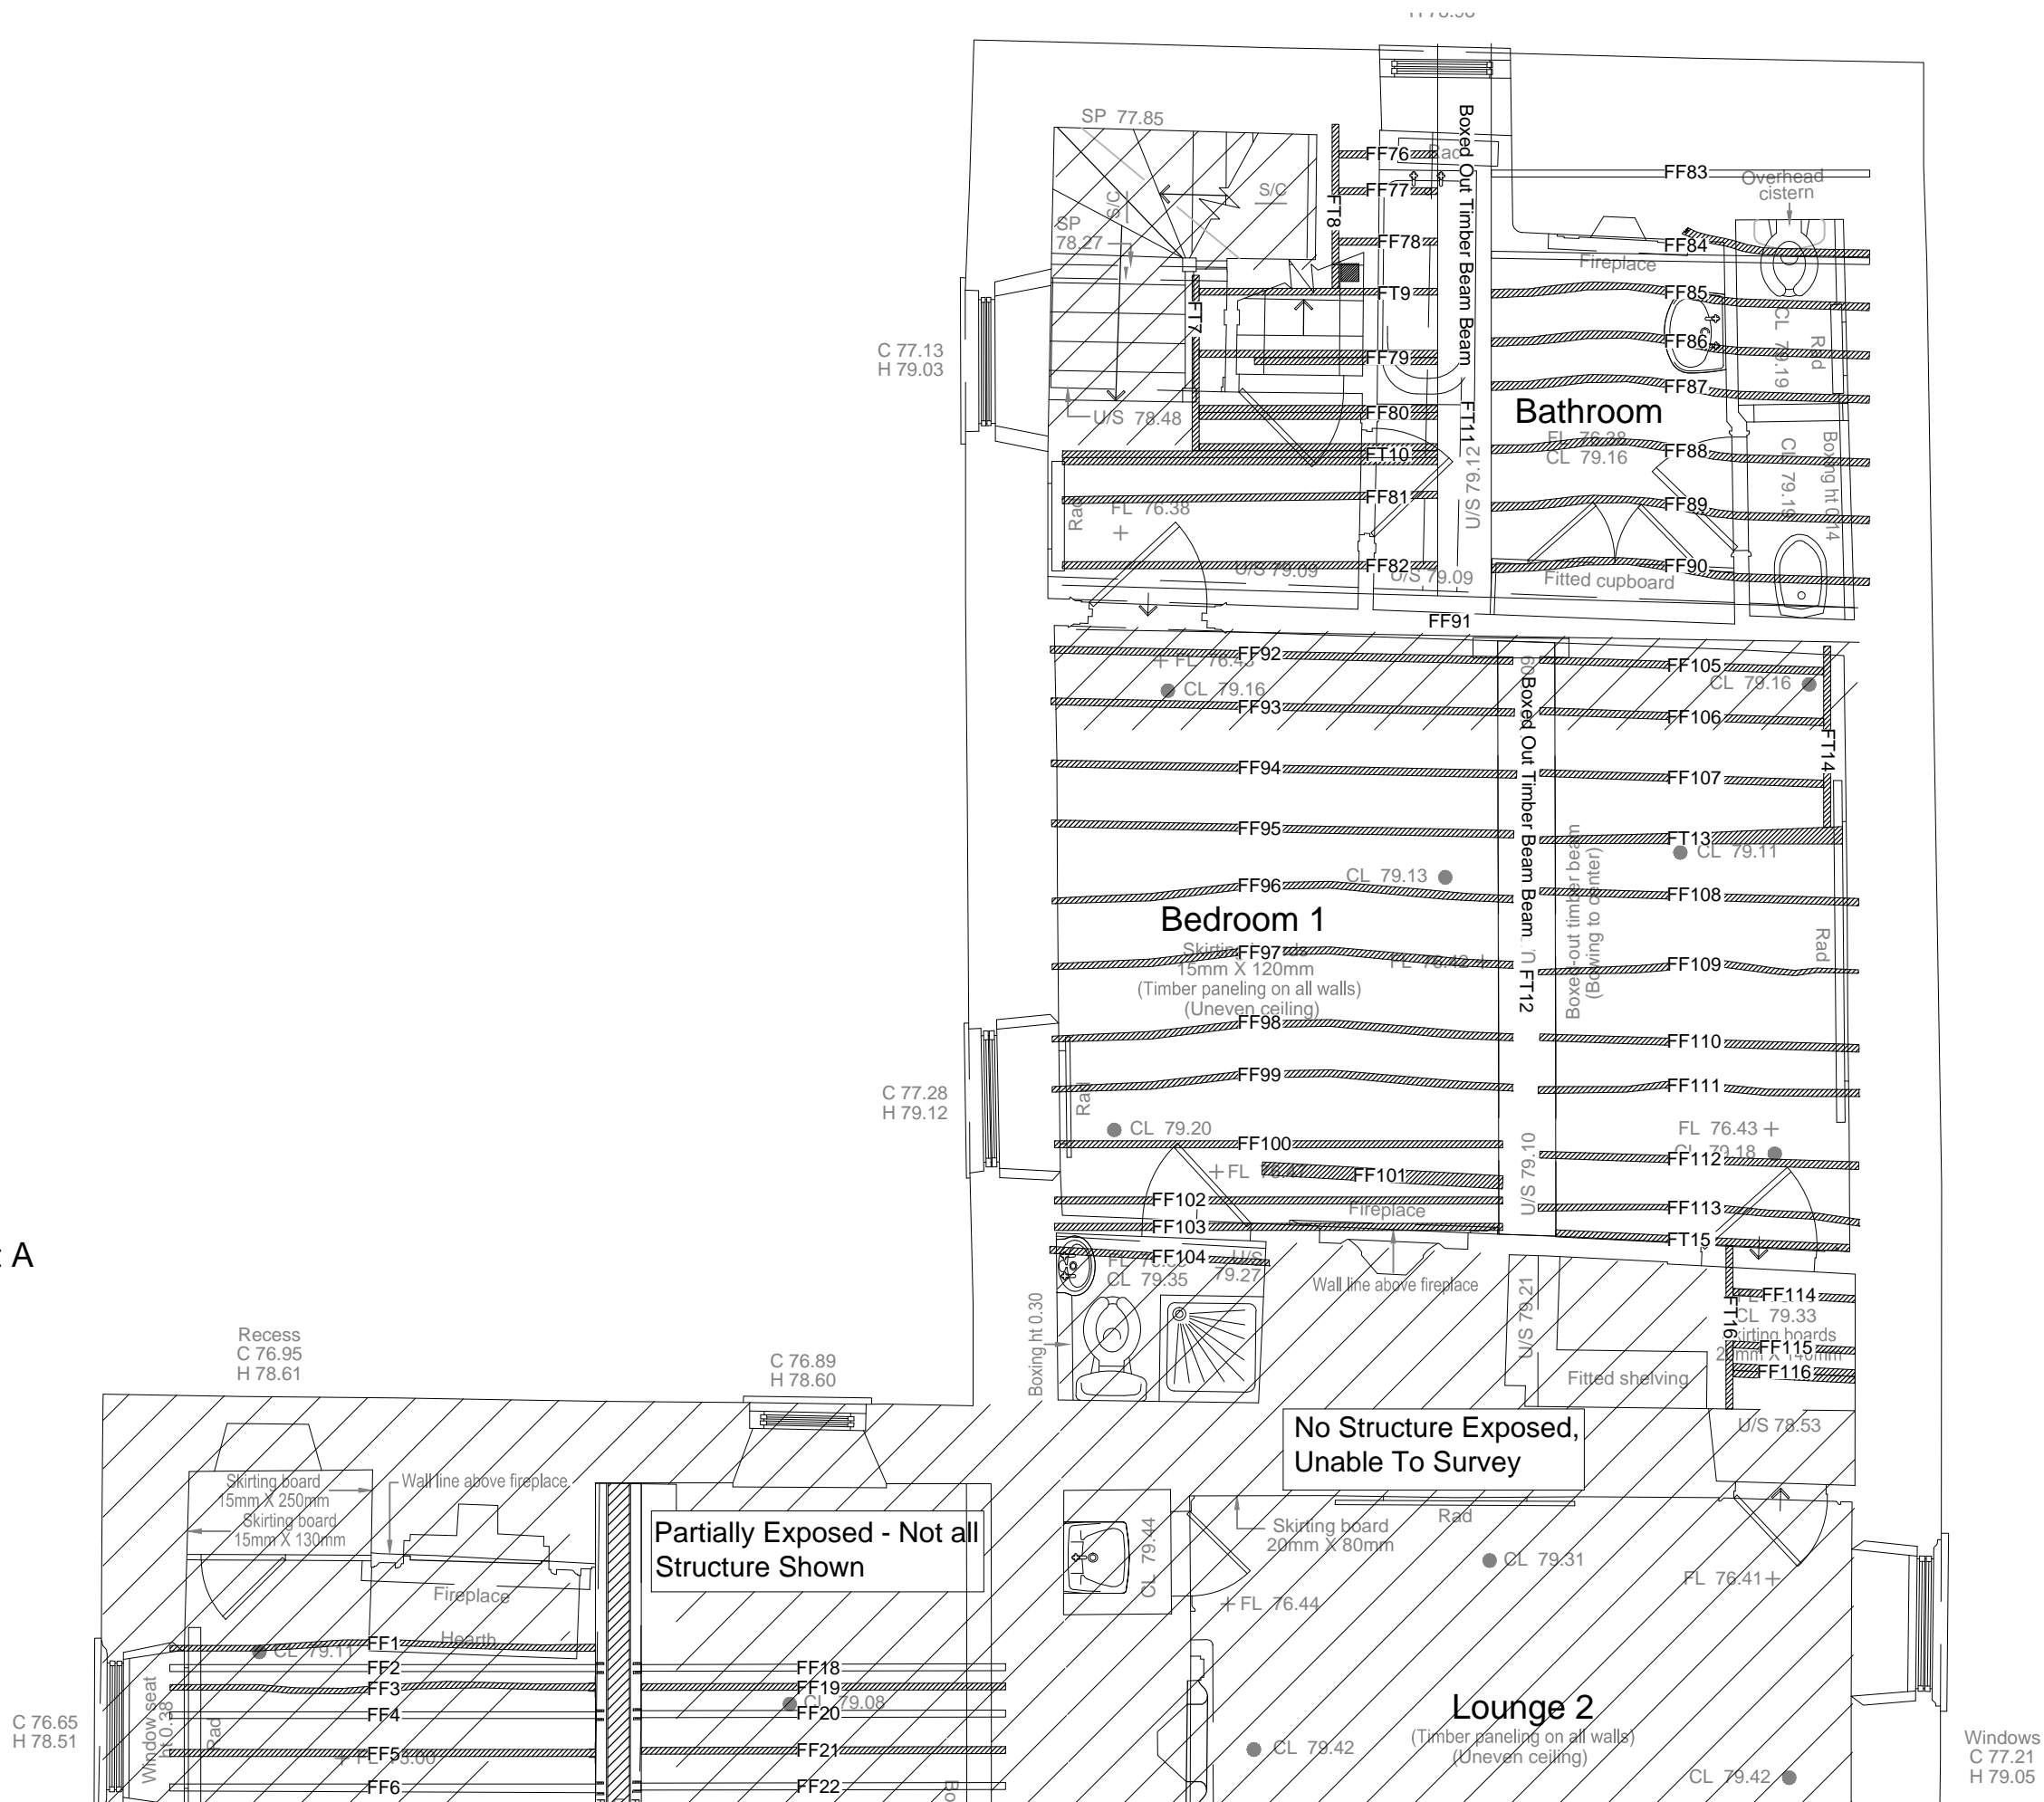

Client
Mr & Mrs P. Winkleman
Project
Great Linford Manor, High Street,
Great Linford, MK14 5AX.
Job
Structural Survey

Drawing Title			
First Floor Plan (1 of 3)			
Showing Structures At First Floor Level			
Scale	1:50 @ A3	Drawn	B.E.
Date	06.06.2013	Checked	A.A.
Project No./Discipline	1229	Drawing No.	004
		Revision	P1

DRAWING STATUS: PRELIMINARY