


| Key | |
|-----|-------------------------------|
| | Unexposed structure |
| | No structure at current level |
| | Newer member |
| | Older/ Historic member |

| Rev | Description | By | Date |
|-----|--------------|------|----------|
| P1 | First Issue. | B.E. | 06.06.13 |

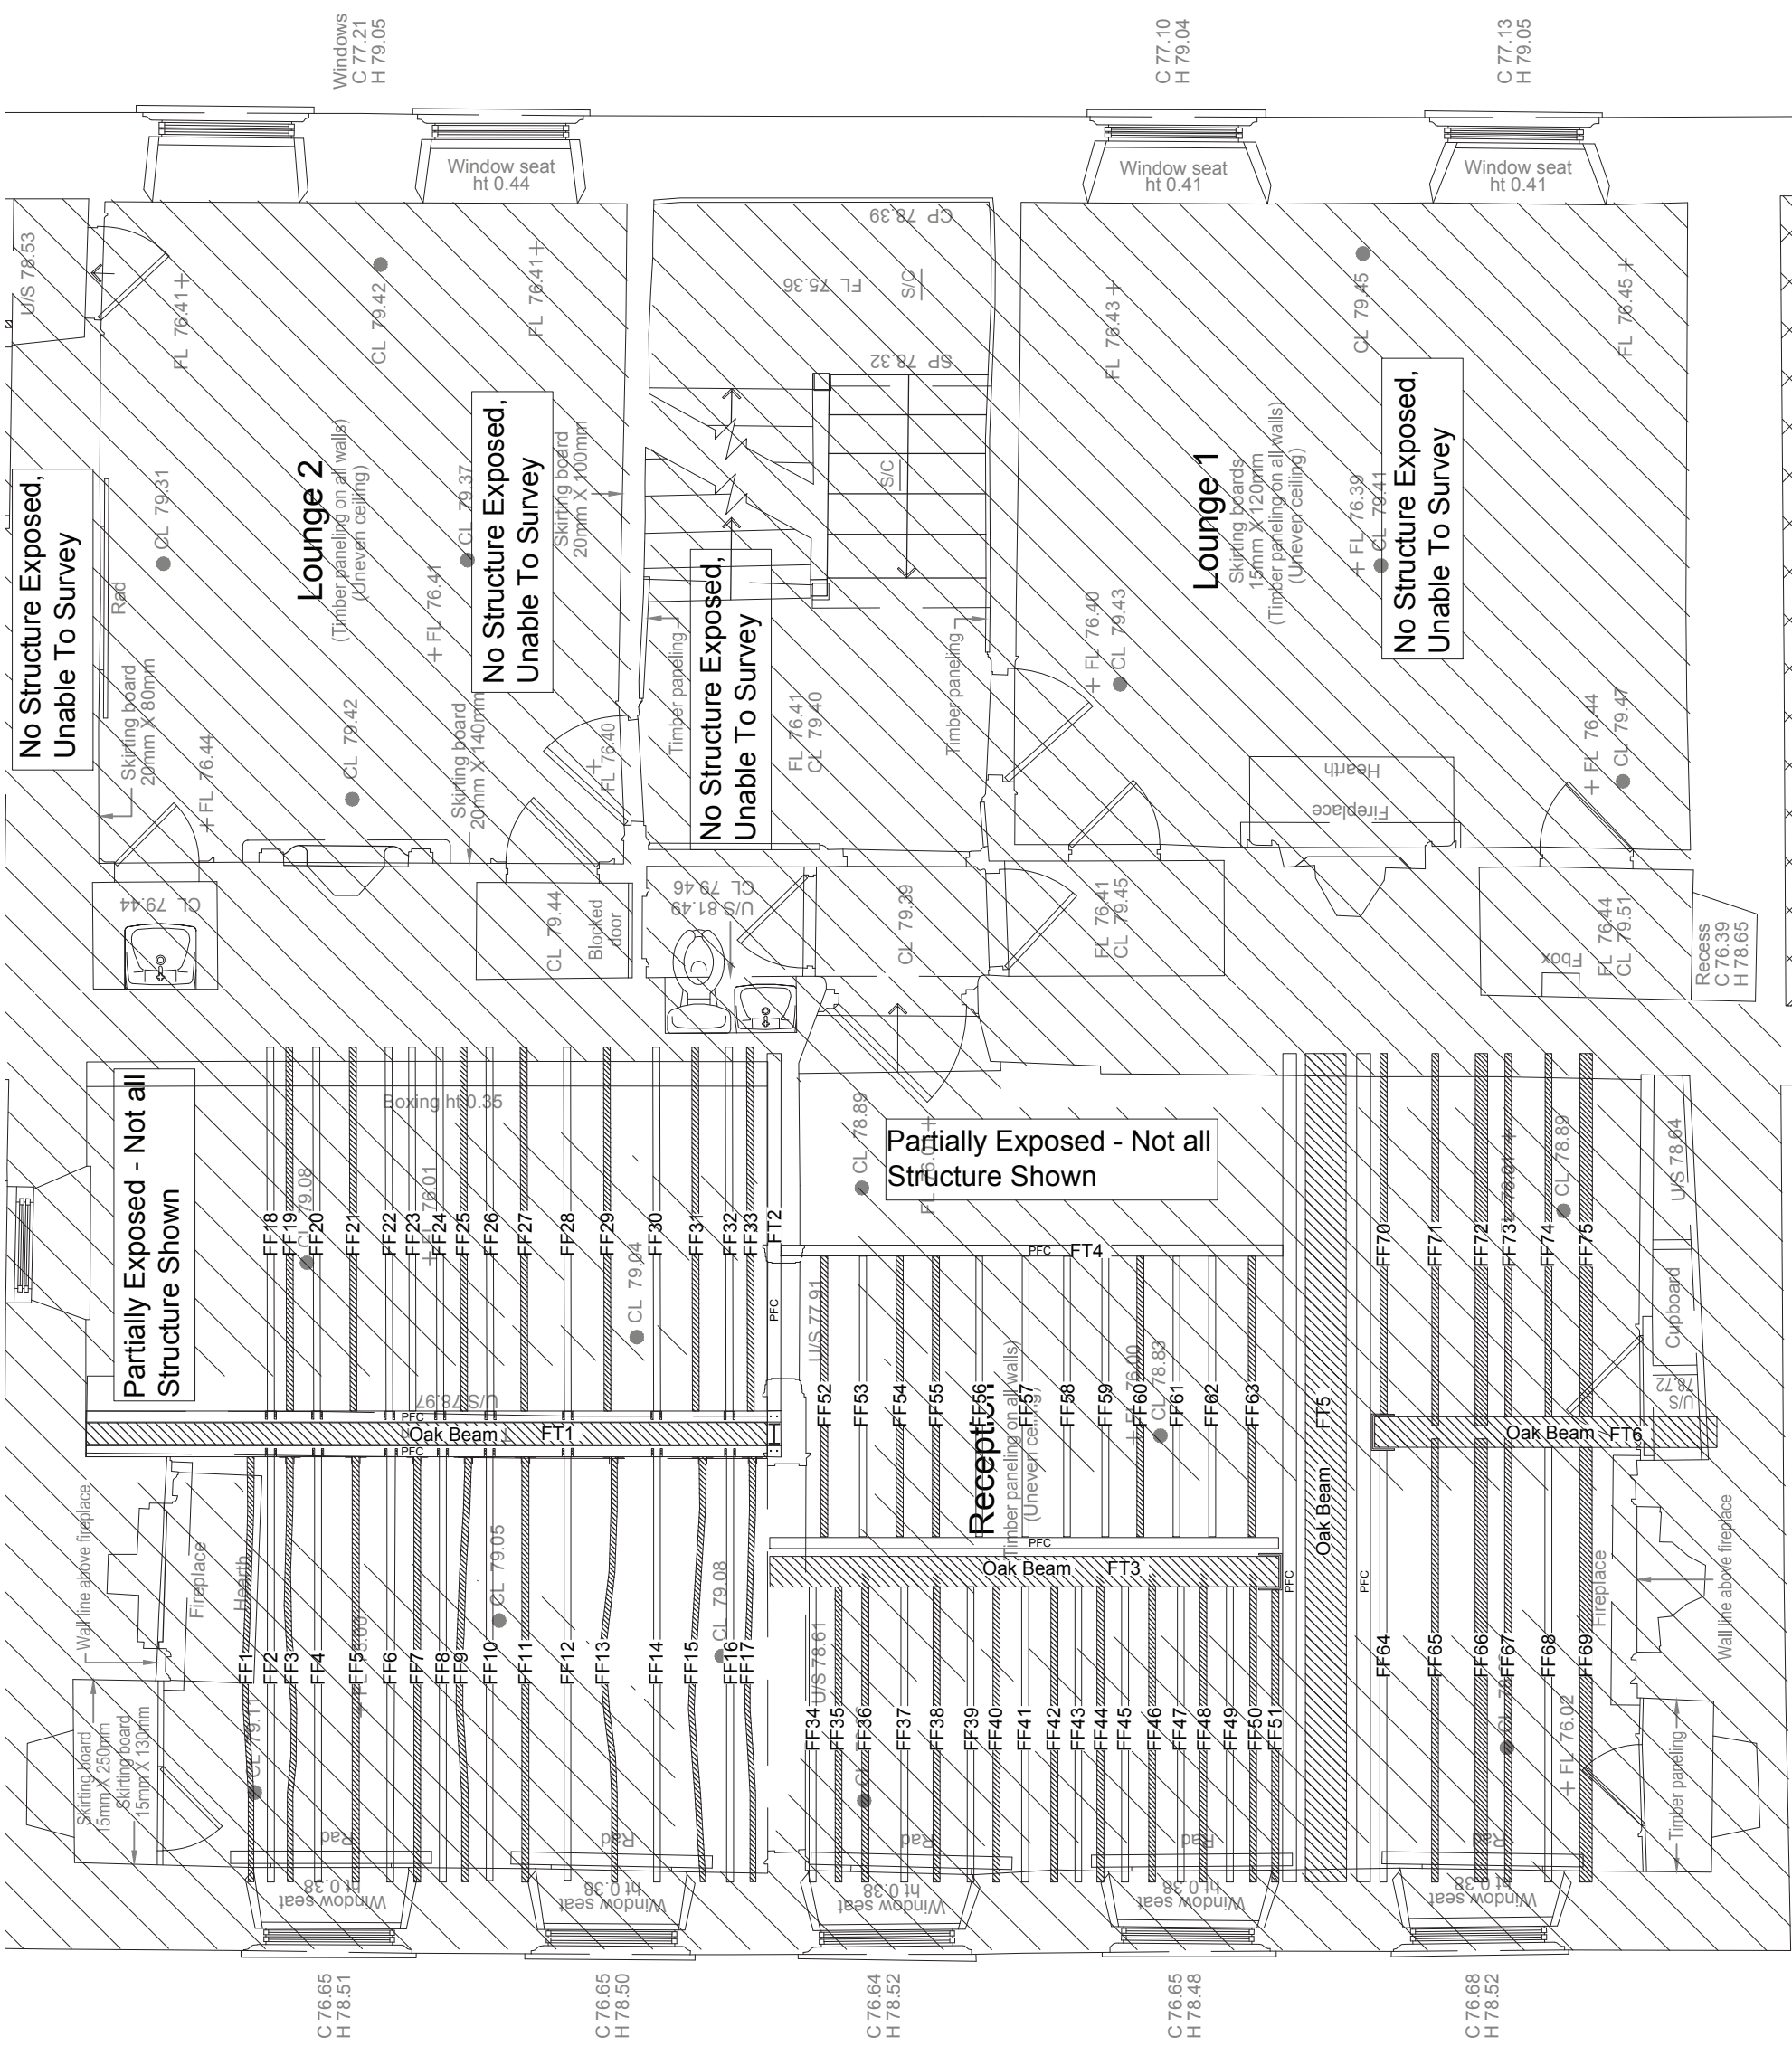

Client
Mr & Mrs P. Winkleman

Project
 Great Linford Manor, High Street,
 Great Linford, MK14 5AX.

Job
Structural Survey

Drawing Title
First Floor Plan (2 of 3)
 Showing Structures At First Floor Level

| | | | |
|------------------------|------------|-------------|------|
| Scale | 1:50 @ A3 | Drawn | B.E. |
| Date | 06.06.2013 | Checked | A.A. |
| Project No./Discipline | 1229 | Drawing No. | 005 |
| Revision | | | P1 |