
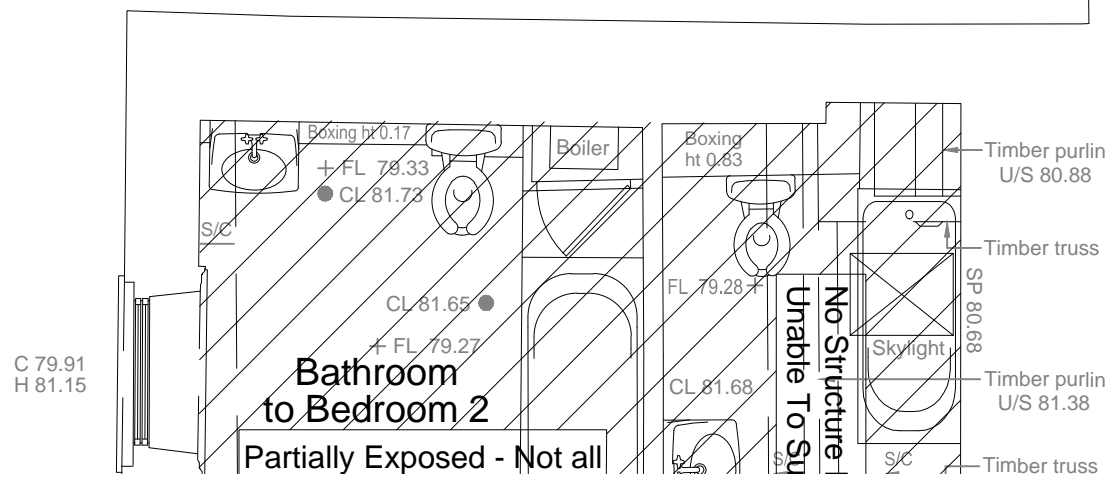


Rev	Description	By	Date
P1	First Issue.	B.E.	06.06.13

⊕ Fit Point A

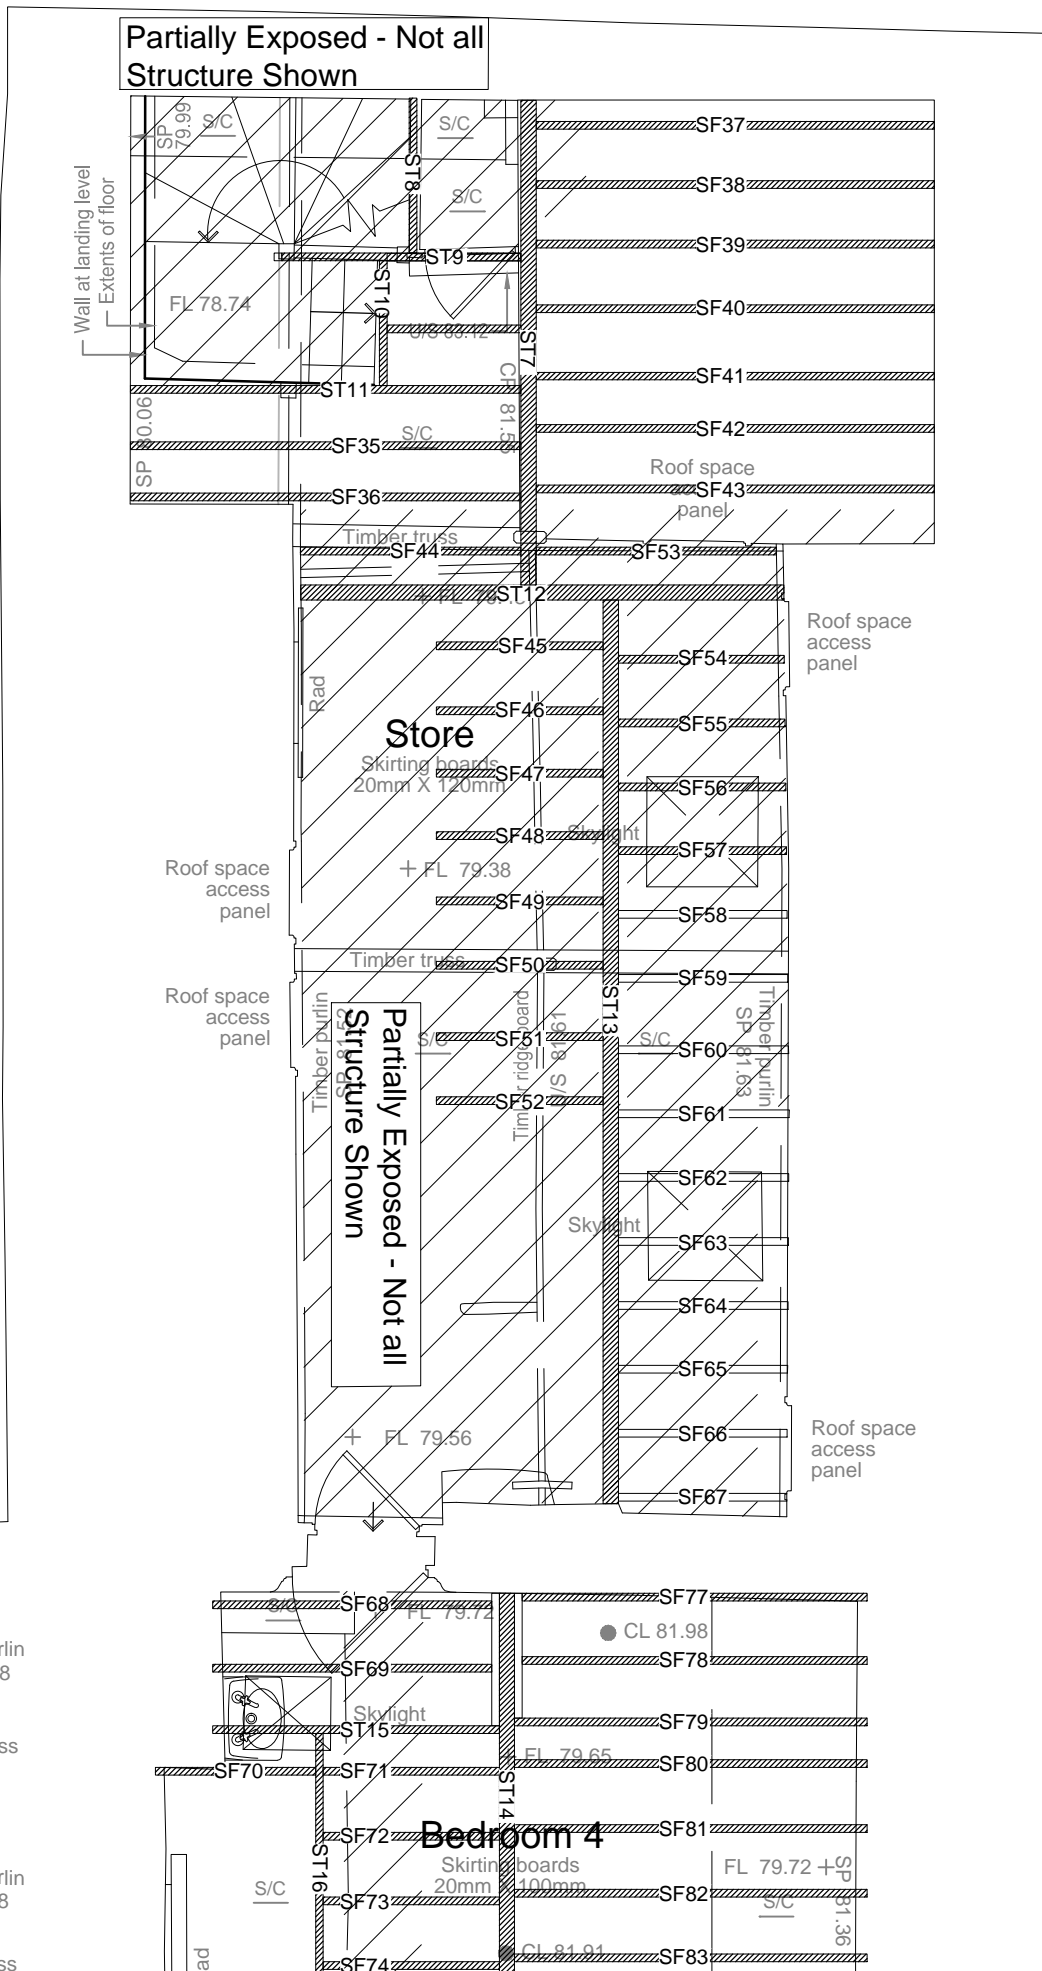

Client

Mr & Mrs P. Winkleman

Project
Great Linford Manor, High Street,
Great Linford, MK14 5AX.

Job

Structural Survey

Drawing Title

Second Floor Plan (1 of 3)
Showing Structures At Second Floor Level

Scale	1:50 @ A3	Drawn	B.E.
Date	06.06.2013	Checked	A.A.
Project No./Discipline	1229	Drawing No.	007
		Revision	P1

DRAWING STATUS: PRELIMINARY