


 
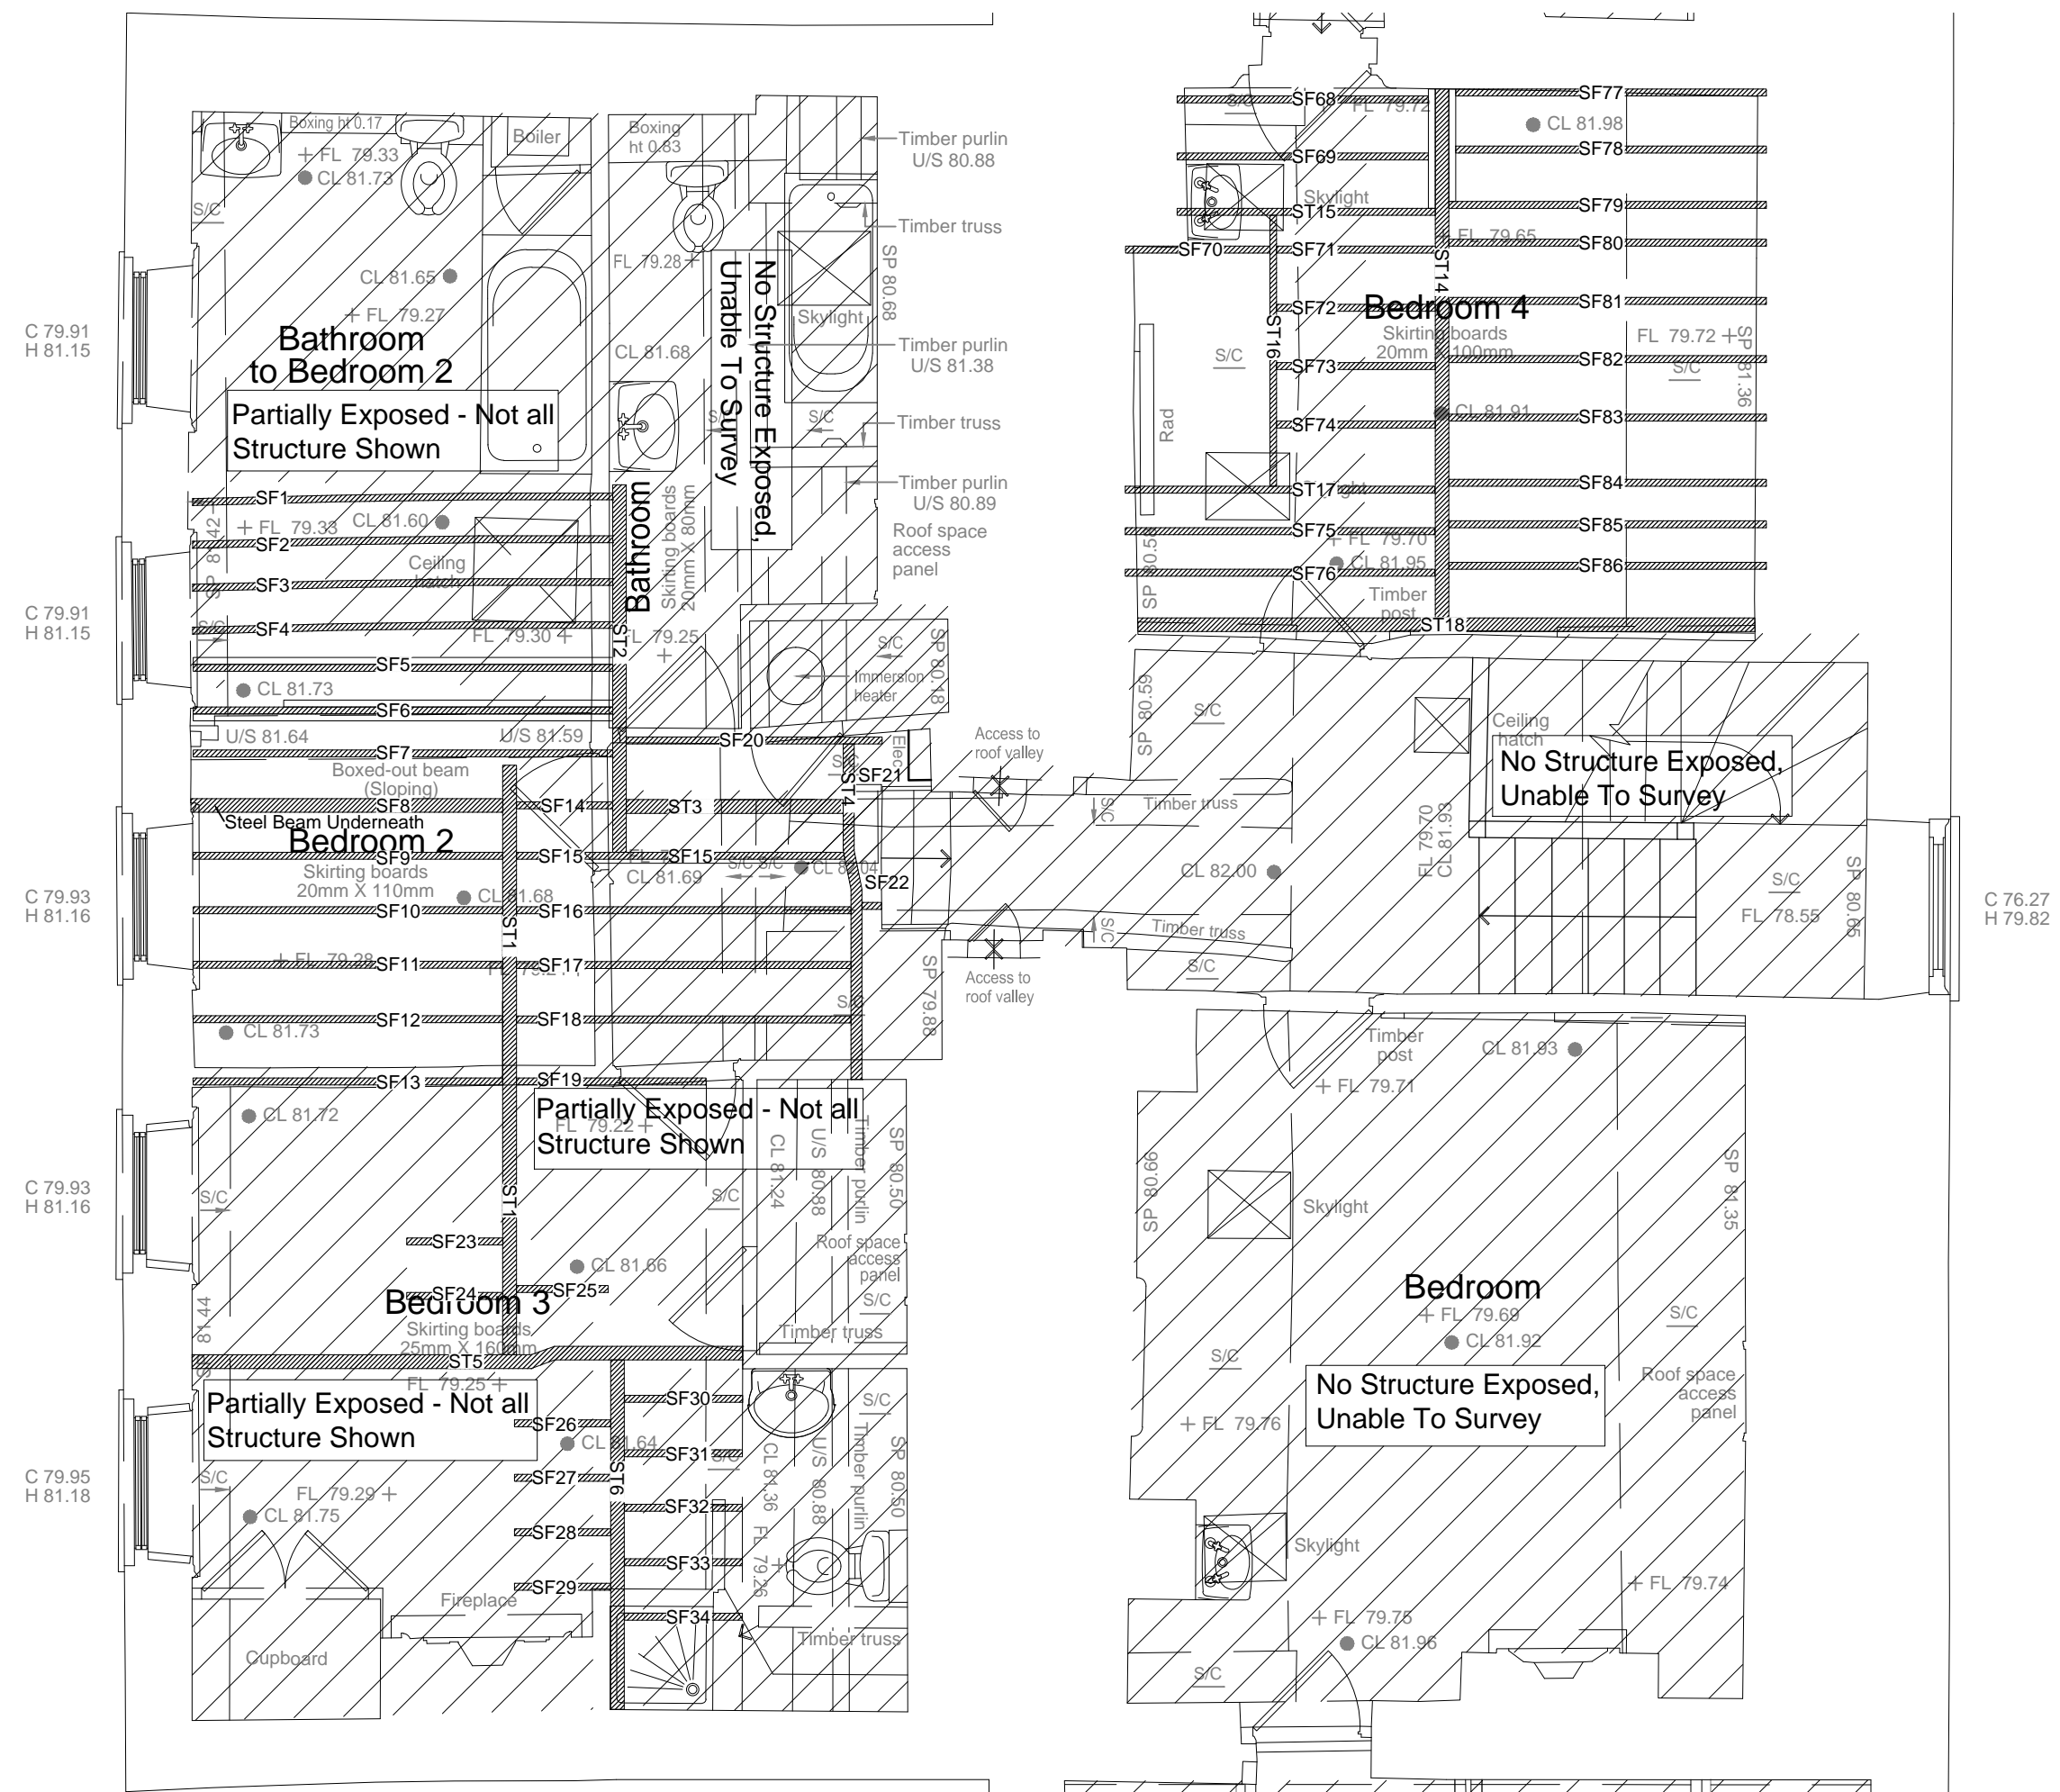


Key

-  Unexposed structure
-  No structure at current level
-  Newer member
-  Older/ Historic member

Rev	Description	By	Date
P1	First Issue.	B.E.	06.06.13



Client
Mr & Mrs P. Winkleman
 Project
 Great Linford Manor, High Street,
 Great Linford, MK14 5AX.
 Job
Structural Survey

Drawing Title
Second Floor Plan (2 of 3)
 Showing Structures At Second Floor Level

Scale	1:50 @ A3	Drawn	B.E.
Date	06.06.2013	Checked	A.A.
Project No./Discipline	1229	Drawing No.	008
		Revision	P1

DRAWING STATUS: PRELIMINARY