


Key	
M C	Minor Crack / Cavity
S C	Significant Crack

East Elevation

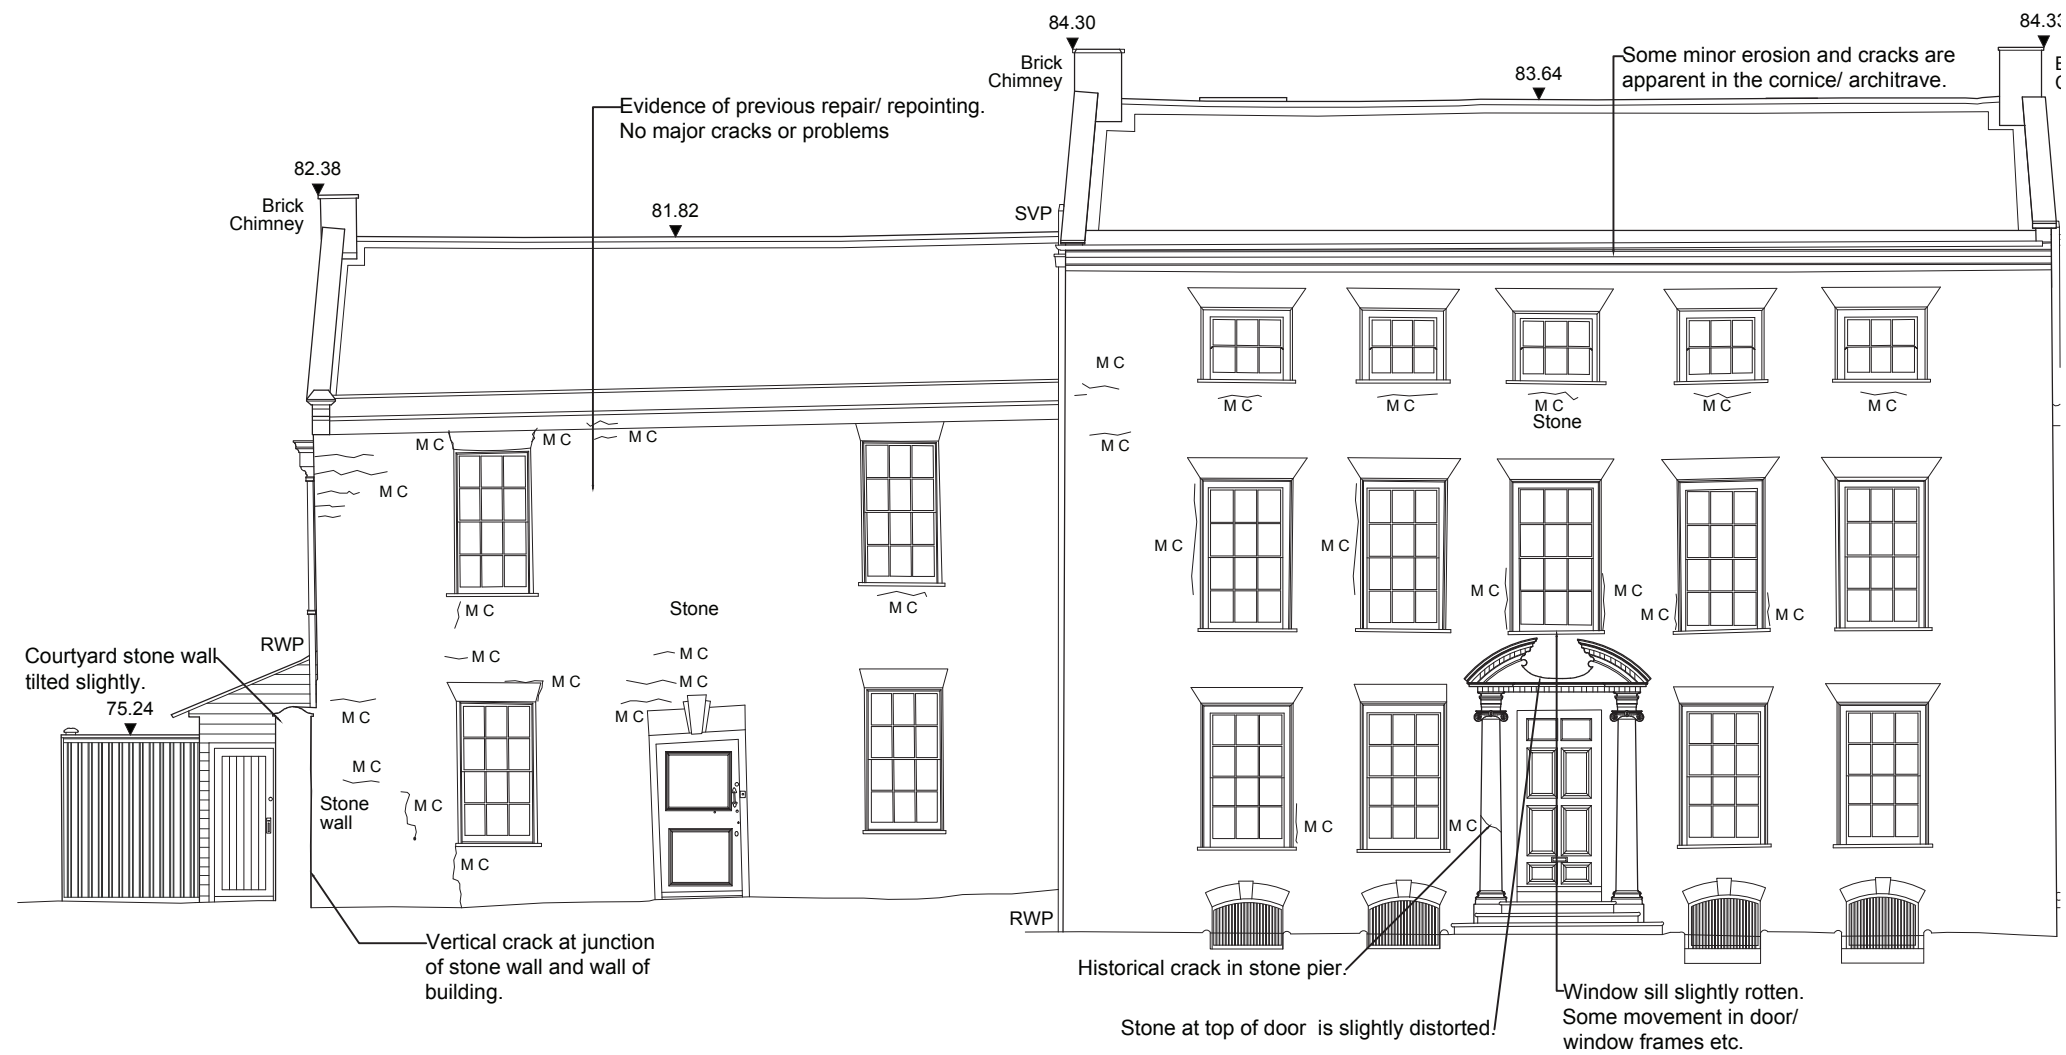

Rev	Description	By	Date
P1	First Issue.	B.E.	12.06.13

Client	Mr & Mrs P. Winkleman
Project	Great Linford Manor, High Street, Great Linford, MK14 5AX.
Job	Structural Survey

Drawing Title			
East Elevation (1 of 2)			
Scale	1:100 @ A3	Drawn	B.E.
Date	12.06.2013	Checked	A.A.
Project No./Discipline	1229	Drawing No.	11
		Revision	P1

DRAWING STATUS: PRELIMINARY

East Elevation

Key	
MC	Minor Crack / Cavity
SC	Significant Crack



Rev	Description	By	Date
P1	First Issue.	B.E.	12.06.13


Client
Mr & Mrs P. Winkleman
 Project
 Great Linford Manor, High Street,
 Great Linford, MK14 5AX.
 Job
Structural Survey

Drawing Title			
East Elevation (2 of 2)			
Scale	1:100 @ A3	Drawn	B.E.
Date	12.06.2013	Checked	A.A.
Project No./Discipline	1229	Drawing No.	12
		Revision	P1

DRAWING STATUS: PRELIMINARY

Key	
M C	Minor Crack / Cavity
S C	Significant Crack

North Elevation

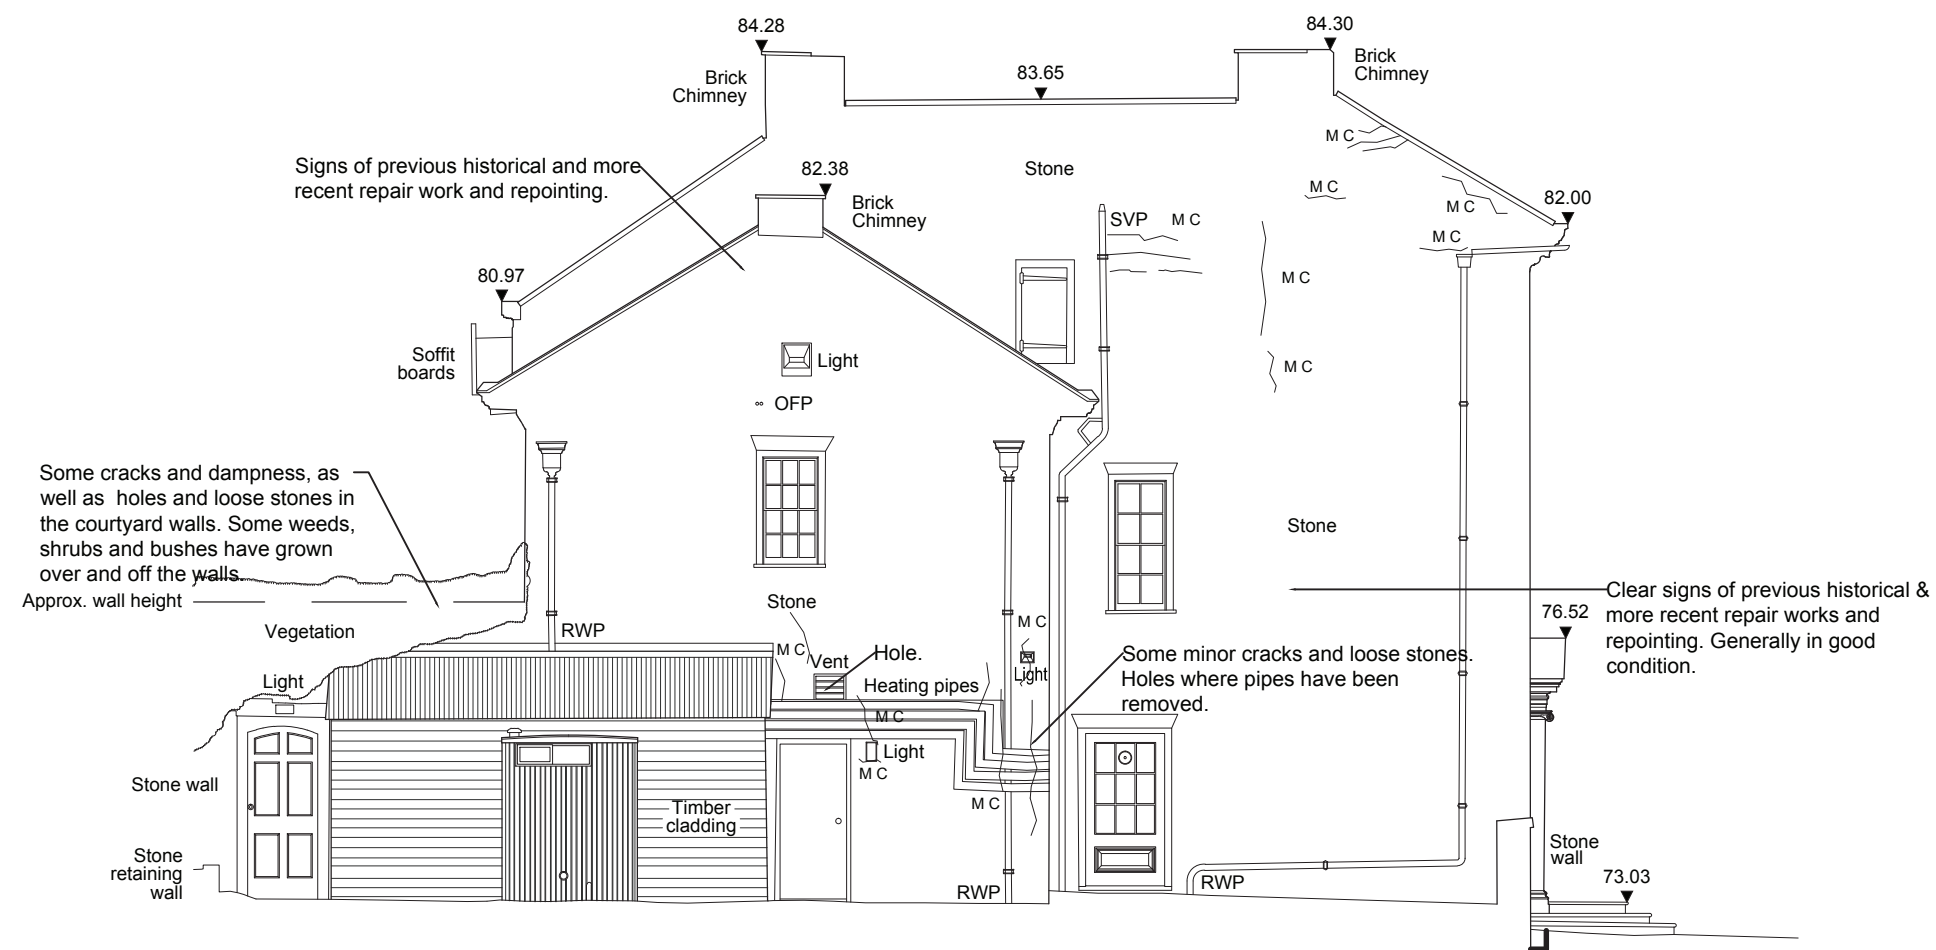

Rev	Description	By	Date
P1	First Issue.	B.E.	12.06.13


Client	Mr & Mrs P. Winkleman
Project	Great Linford Manor, High Street, Great Linford, MK14 5AX.
Job	Structural Survey

Drawing Title			
North Elevation			
Scale	1:100 @ A3	Drawn	B.E.
Date	12.06.2013	Checked	A.A.
Project No./Discipline	1229	Drawing No.	13
		Revision	P1

DRAWING STATUS: PRELIMINARY

West Elevation

Key	
M C	Minor Crack / Cavity
S C	Significant Crack

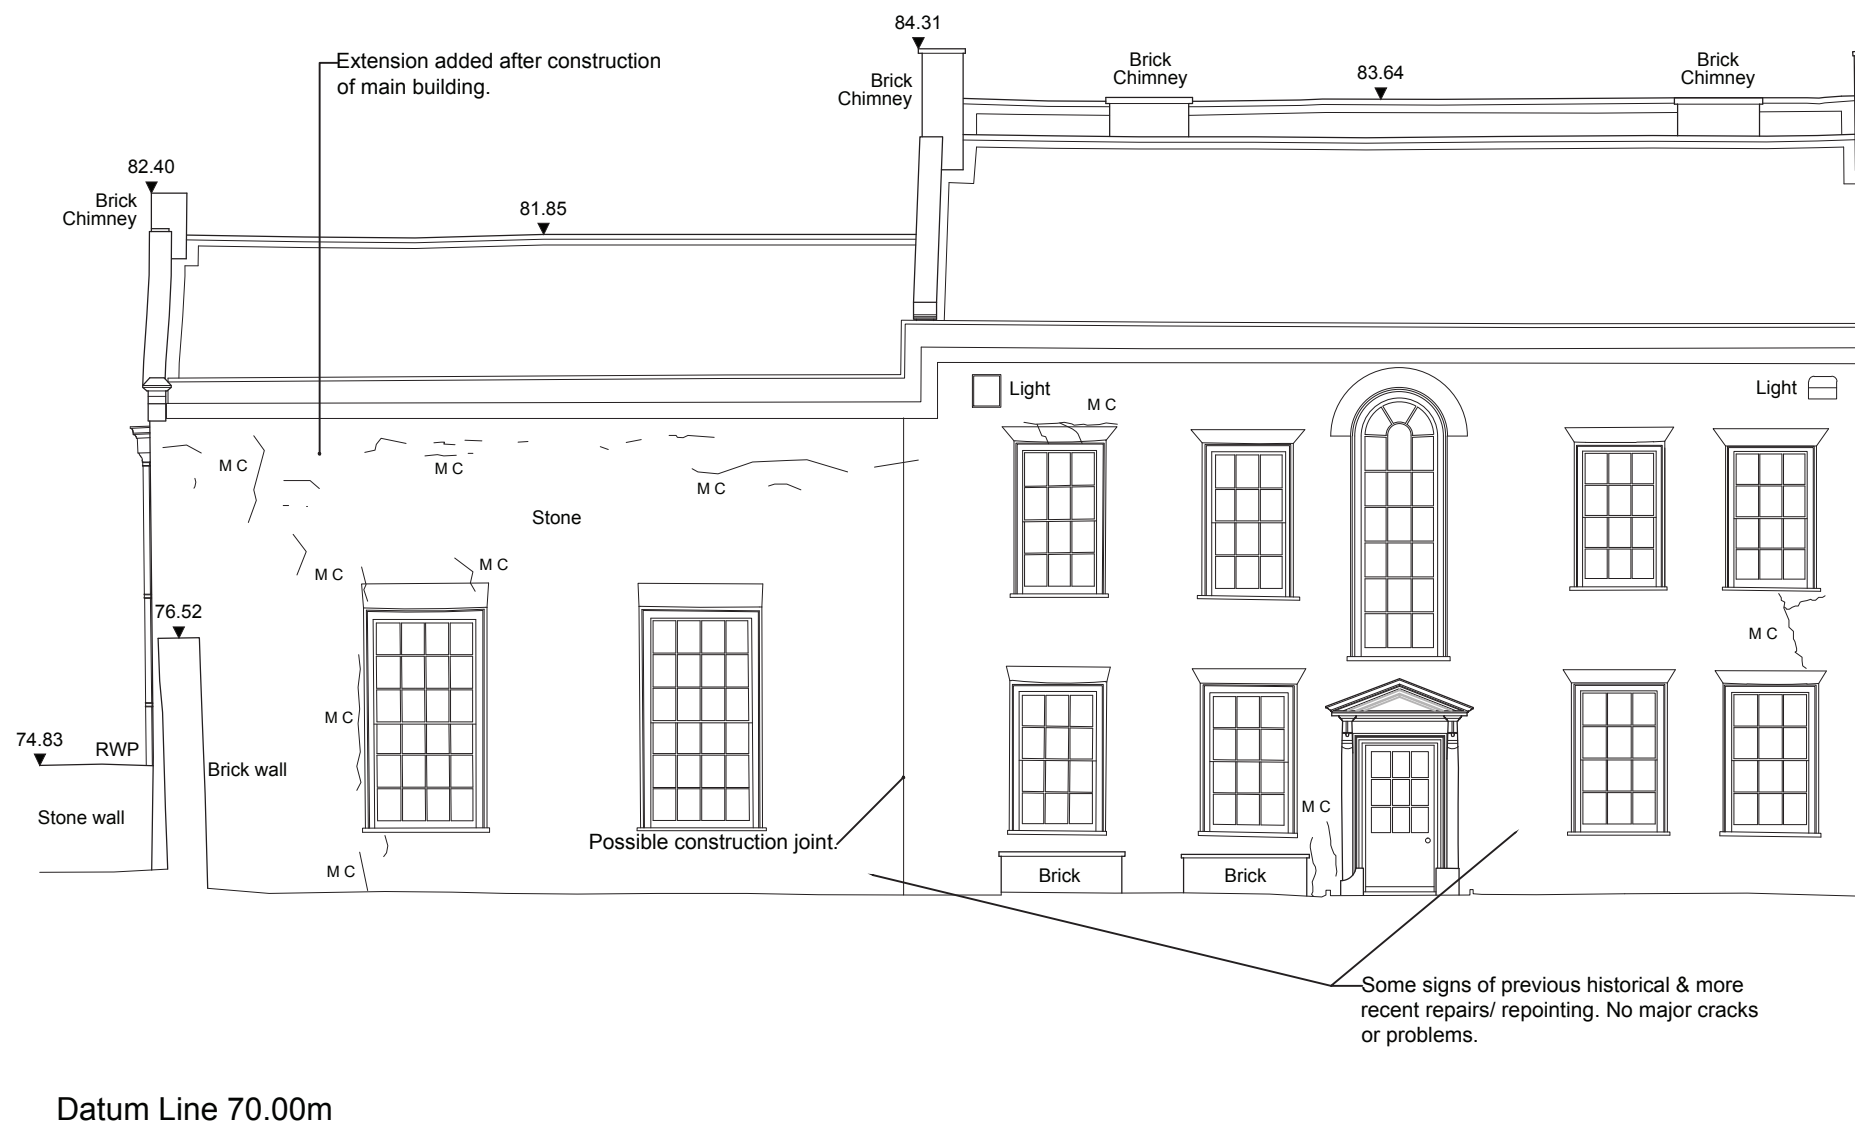

Rev	Description	By	Date
P1	First Issue.	B.E.	12.06.13


Client	Mr & Mrs P. Winkleman
Project	Great Linford Manor, High Street, Great Linford, MK14 5AX.
Job	Structural Survey

Drawing Title			
West Elevation (1 of 2)			
Scale	1:100 @ A3	Drawn	B.E.
Date	12.06.2013	Checked	A.A.
Project No./Discipline	1229	Drawing No.	14
		Revision	P1

DRAWING STATUS: PRELIMINARY

West Elevation

Key	
M C	Minor Crack / Cavity
S C	Significant Crack

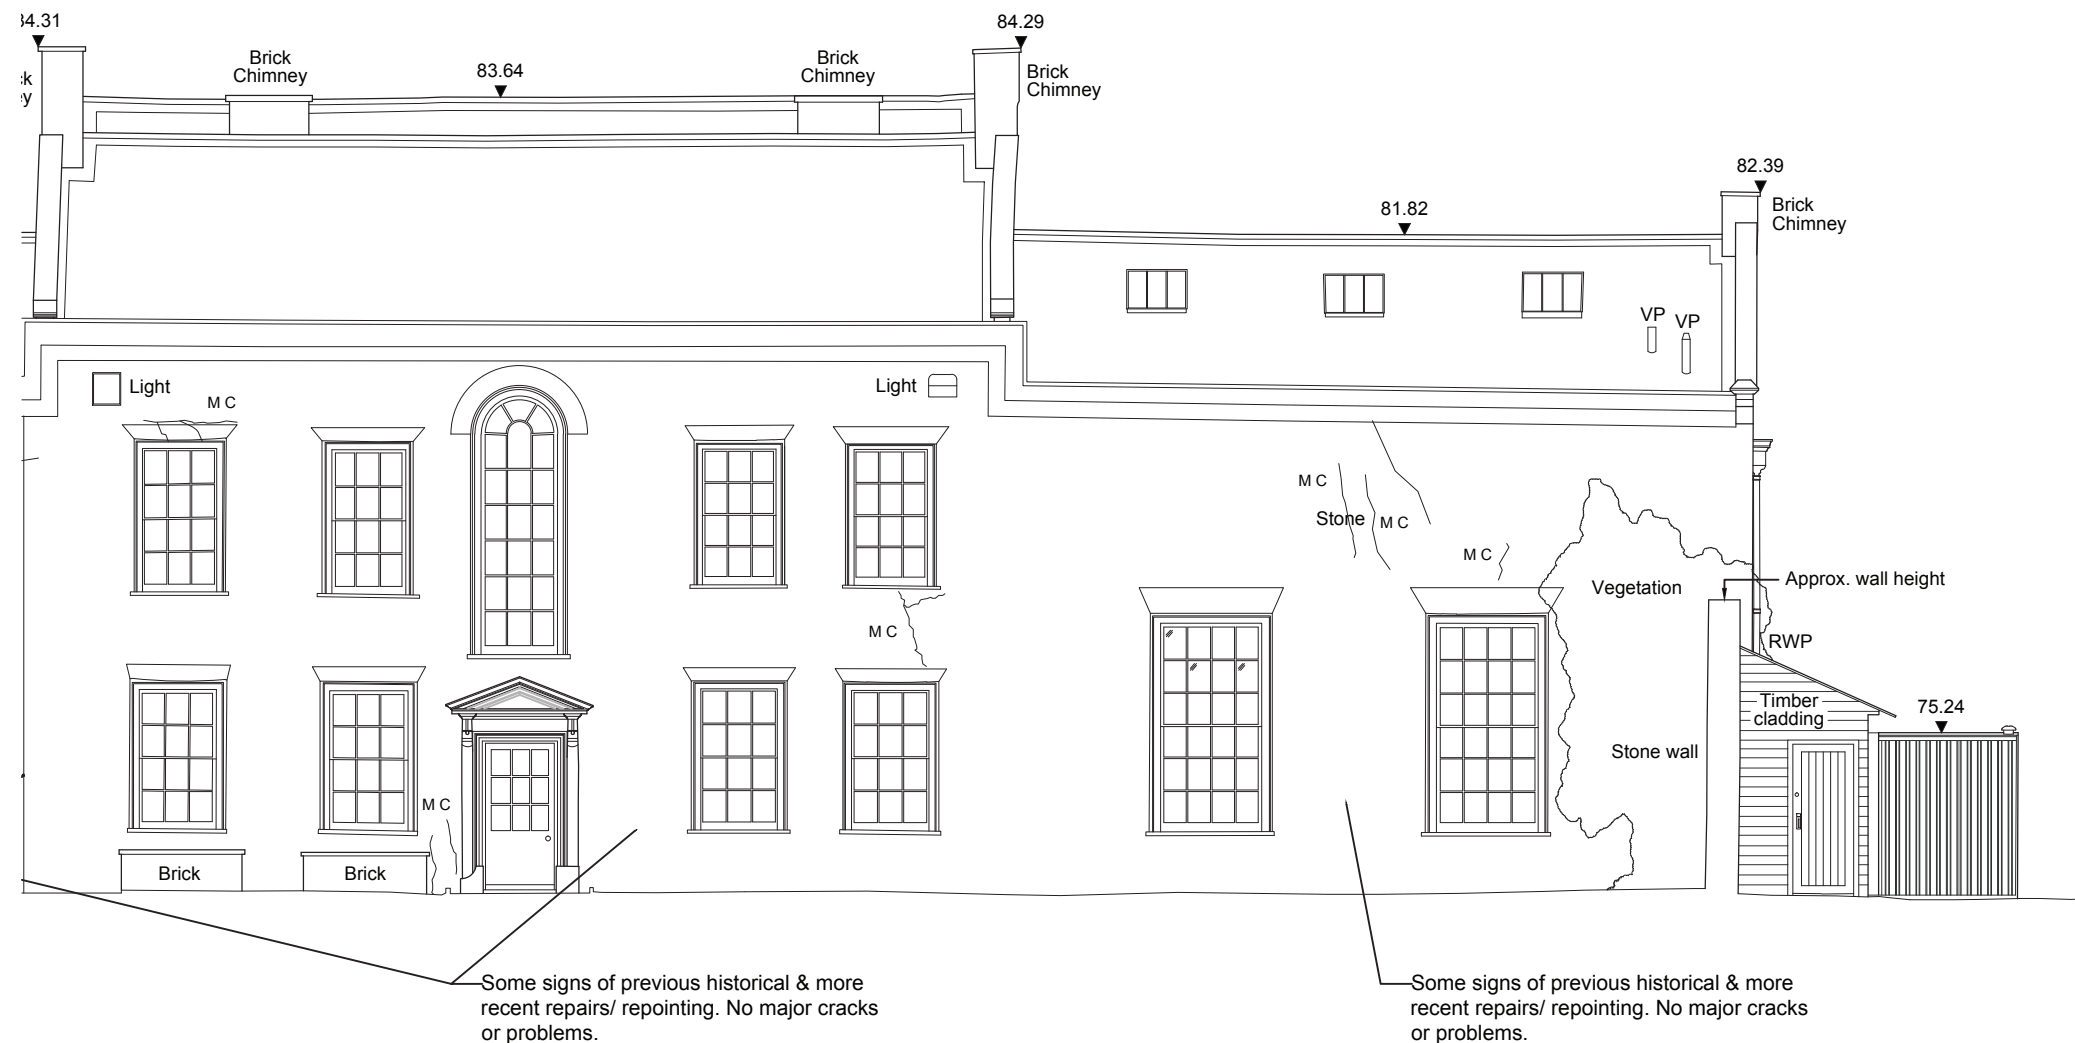

Rev	Description	By	Date
P1	First Issue.	B.E.	12.06.13


Client
Mr & Mrs P. Winkleman
 Project
 Great Linford Manor, High Street,
 Great Linford, MK14 5AX.
 Job
Structural Survey

Drawing Title			
West Elevation (2 of 2)			
Scale	1:100 @ A3	Drawn	B.E.
Date	12.06.2013	Checked	A.A.
Project No./Discipline	Drawing No.	Revision	
1229	15	P1	

DRAWING STATUS: PRELIMINARY

Key	
M C	Minor Crack / Cavity
S C	Significant Crack

South Elevation

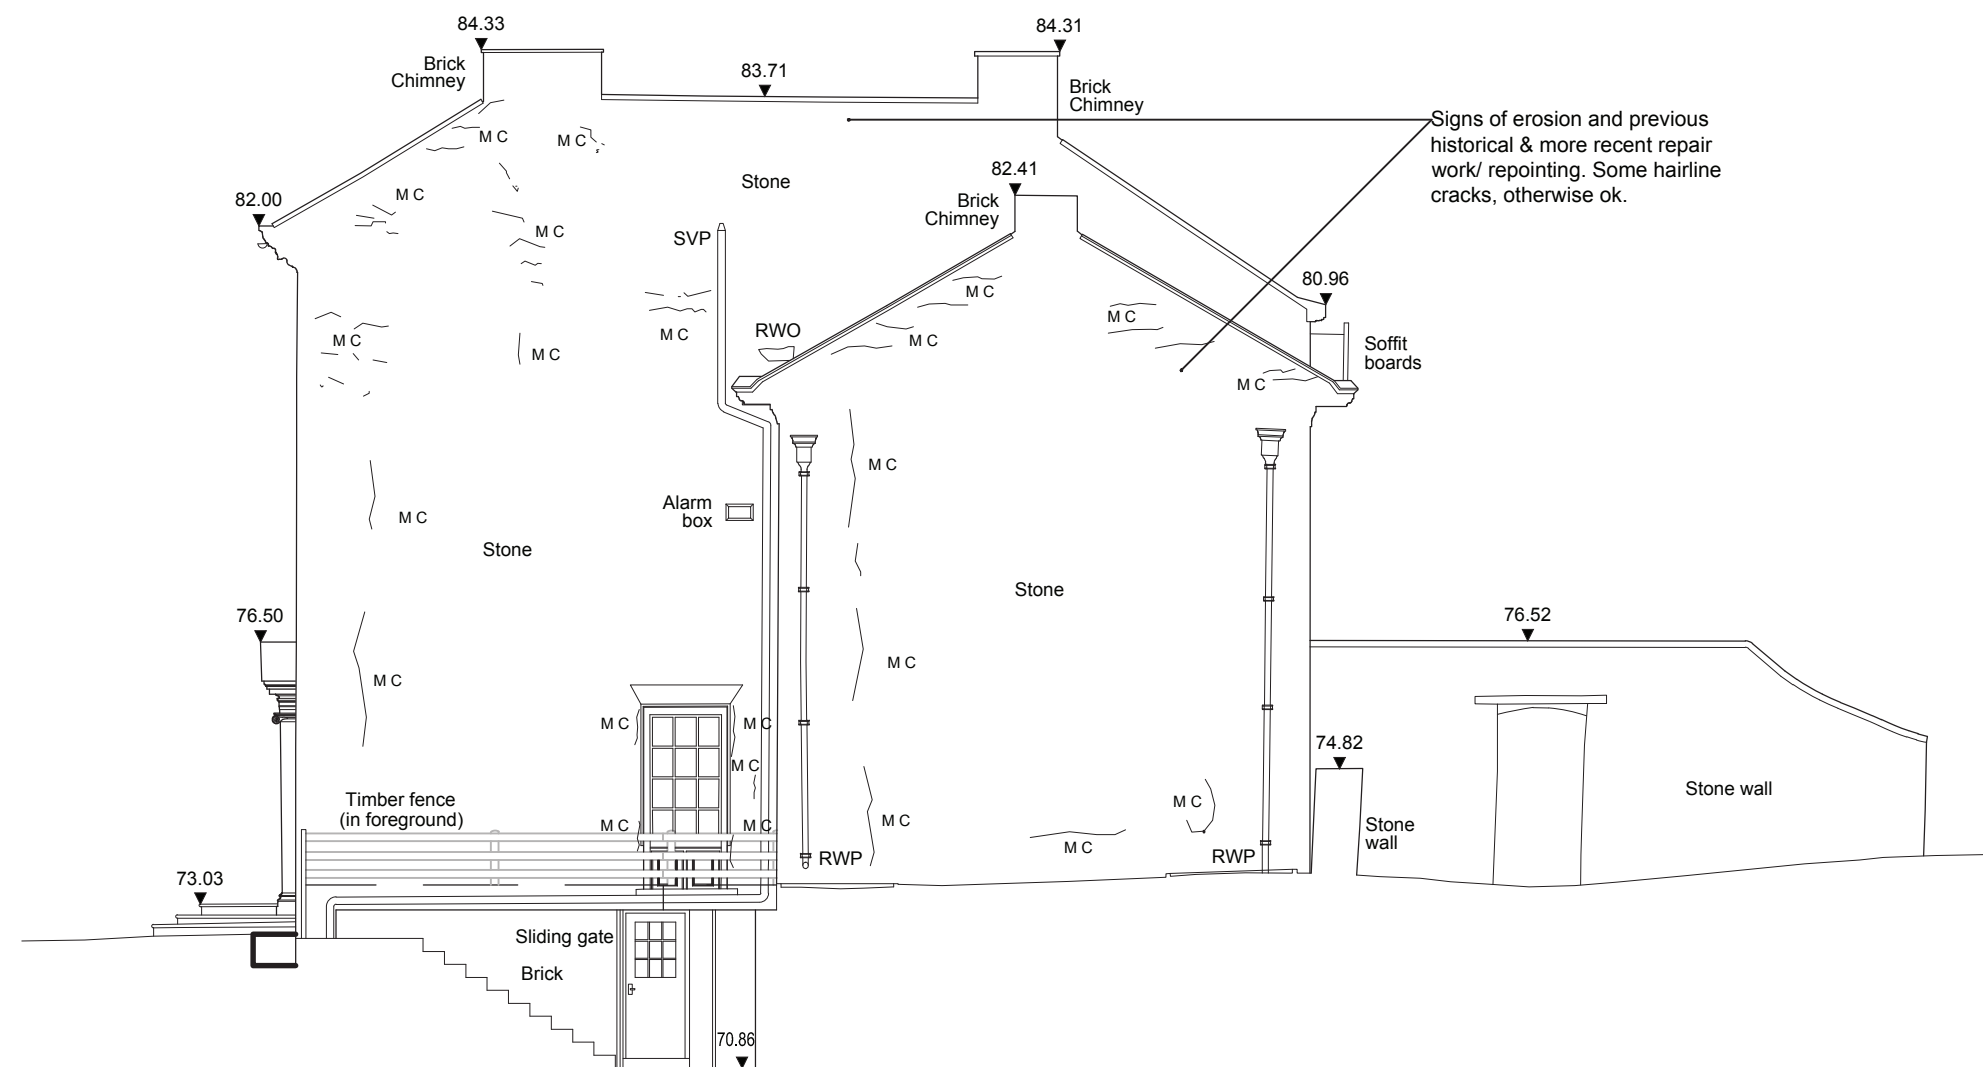

Rev	Description	By	Date
P1	First Issue.	B.E.	12.06.13

Client	Mr & Mrs P. Winkleman
Project	Great Linford Manor, High Street, Great Linford, MK14 5AX.
Job	Structural Survey

Drawing Title			
South Elevation			
Scale	1:100 @ A3	Drawn	B.E.
Date	12.06.2013	Checked	A.A.
Project No./Discipline	1229	Drawing No.	16
		Revision	P1

DRAWING STATUS: PRELIMINARY