
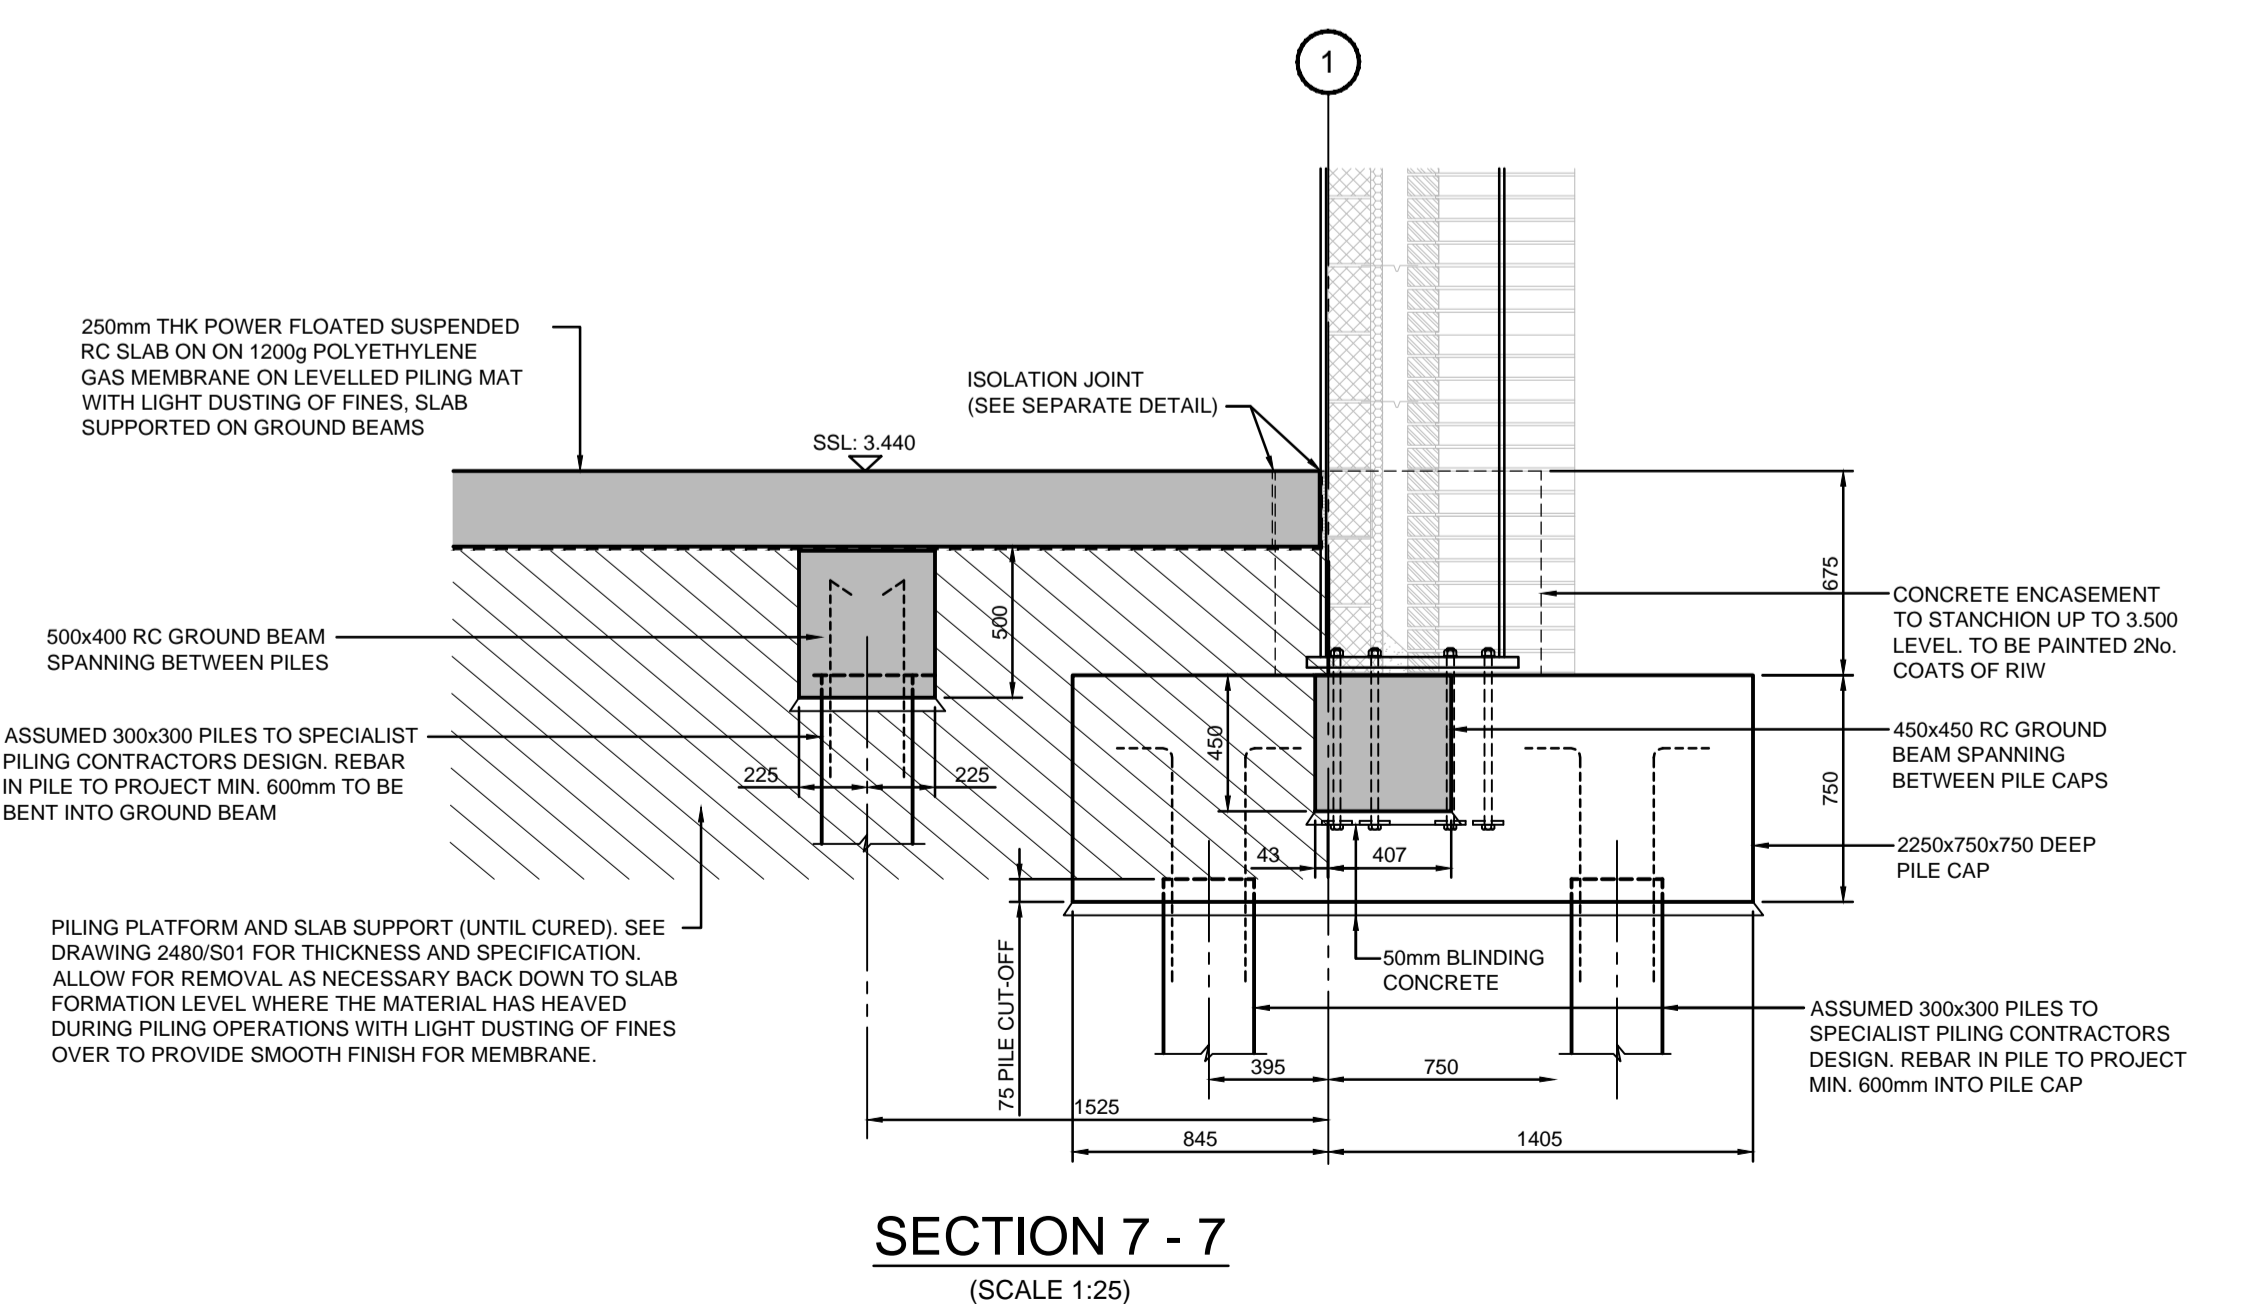
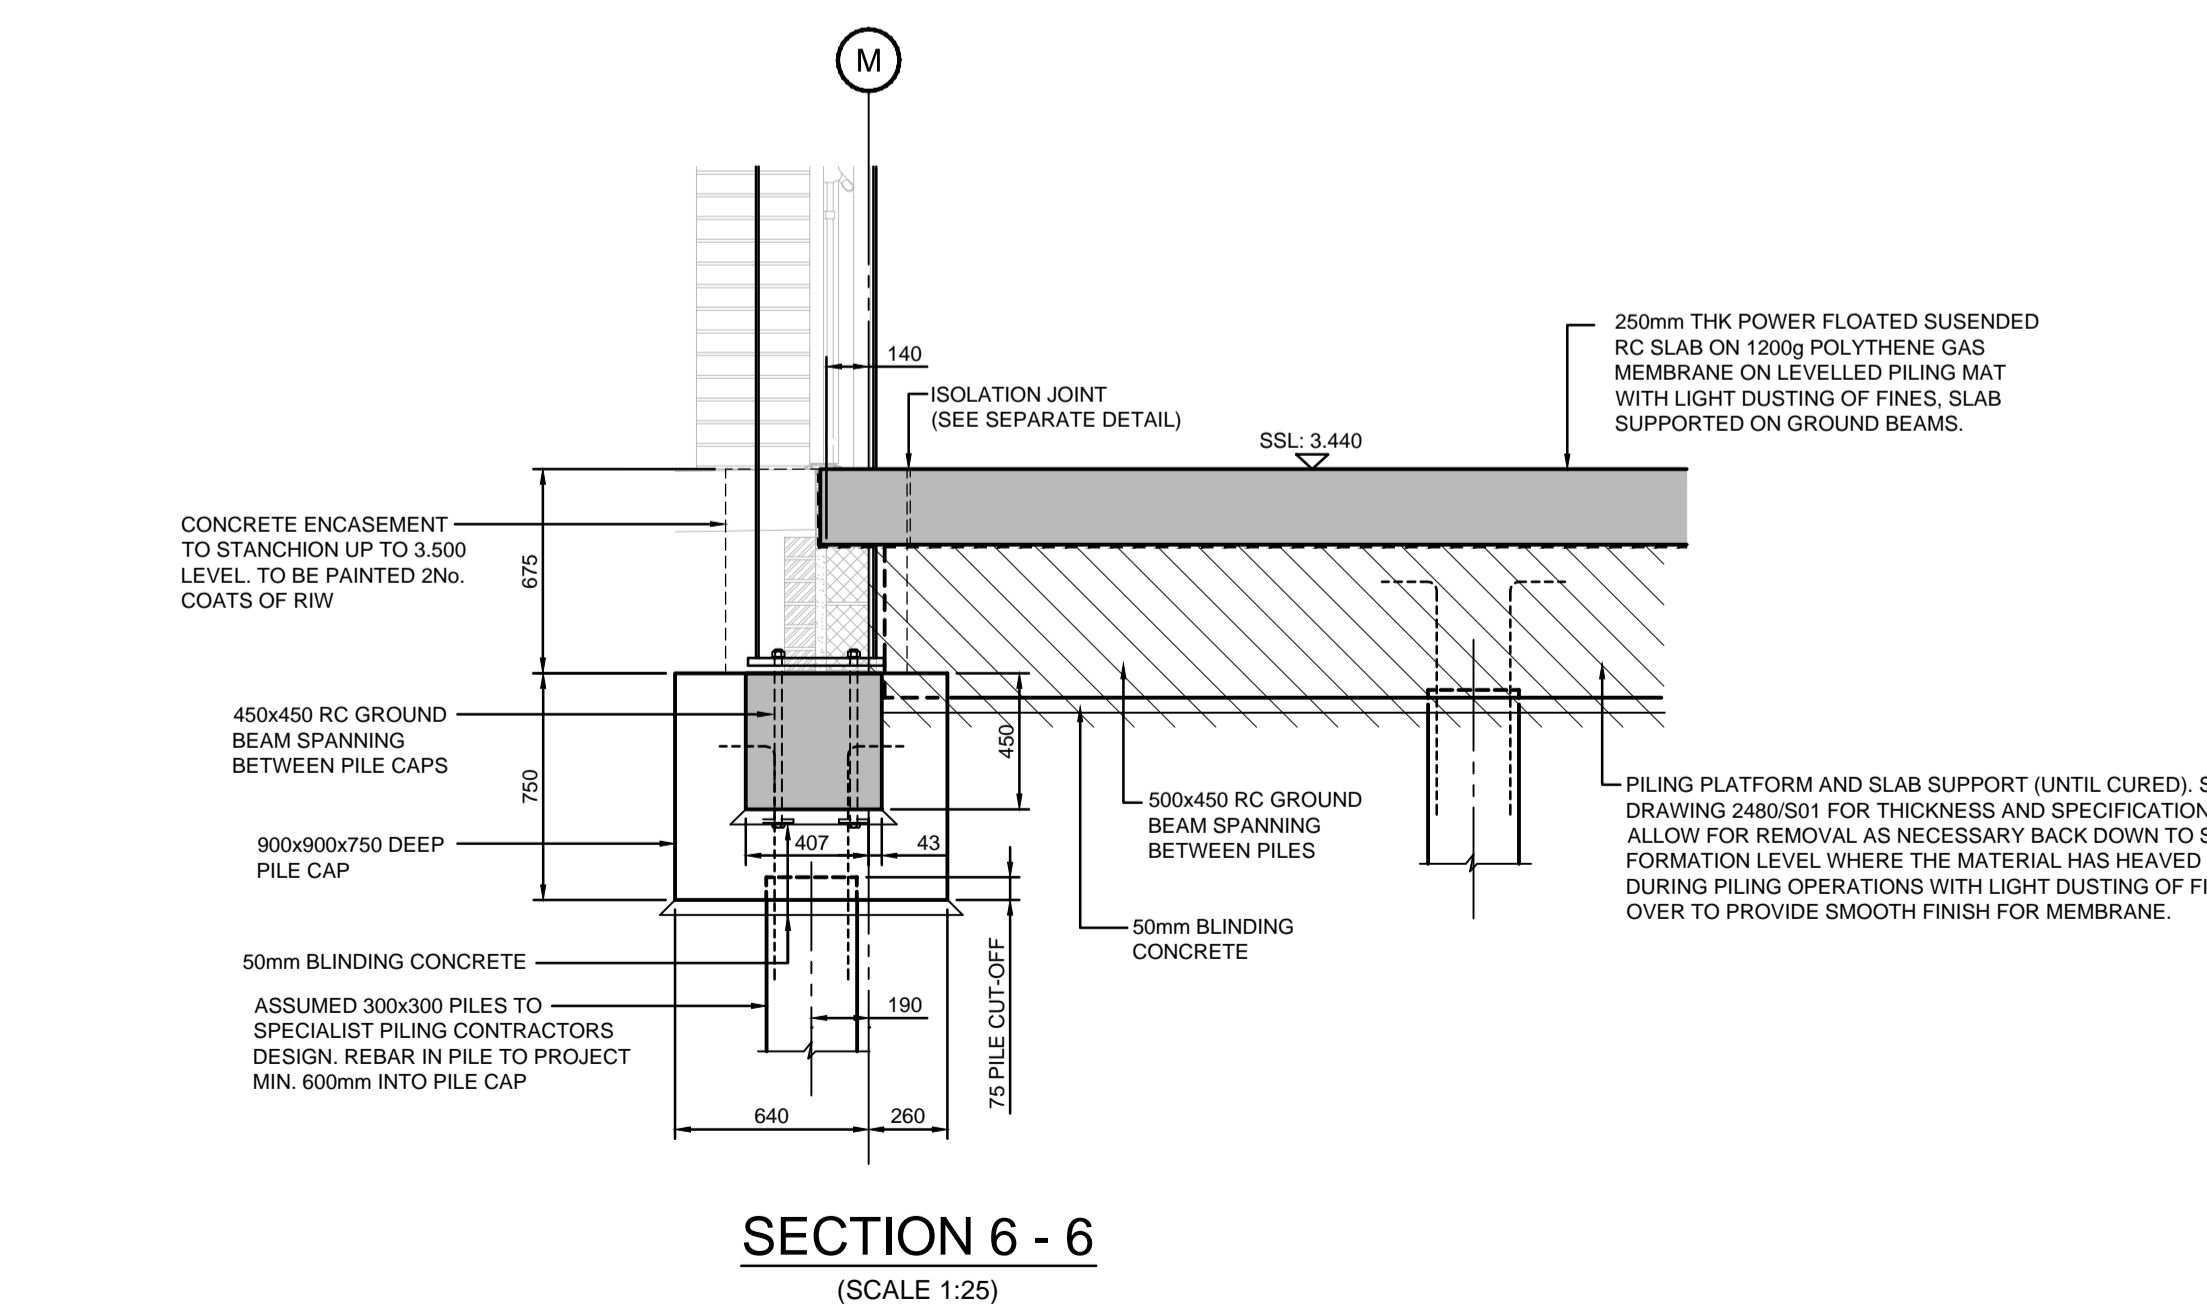
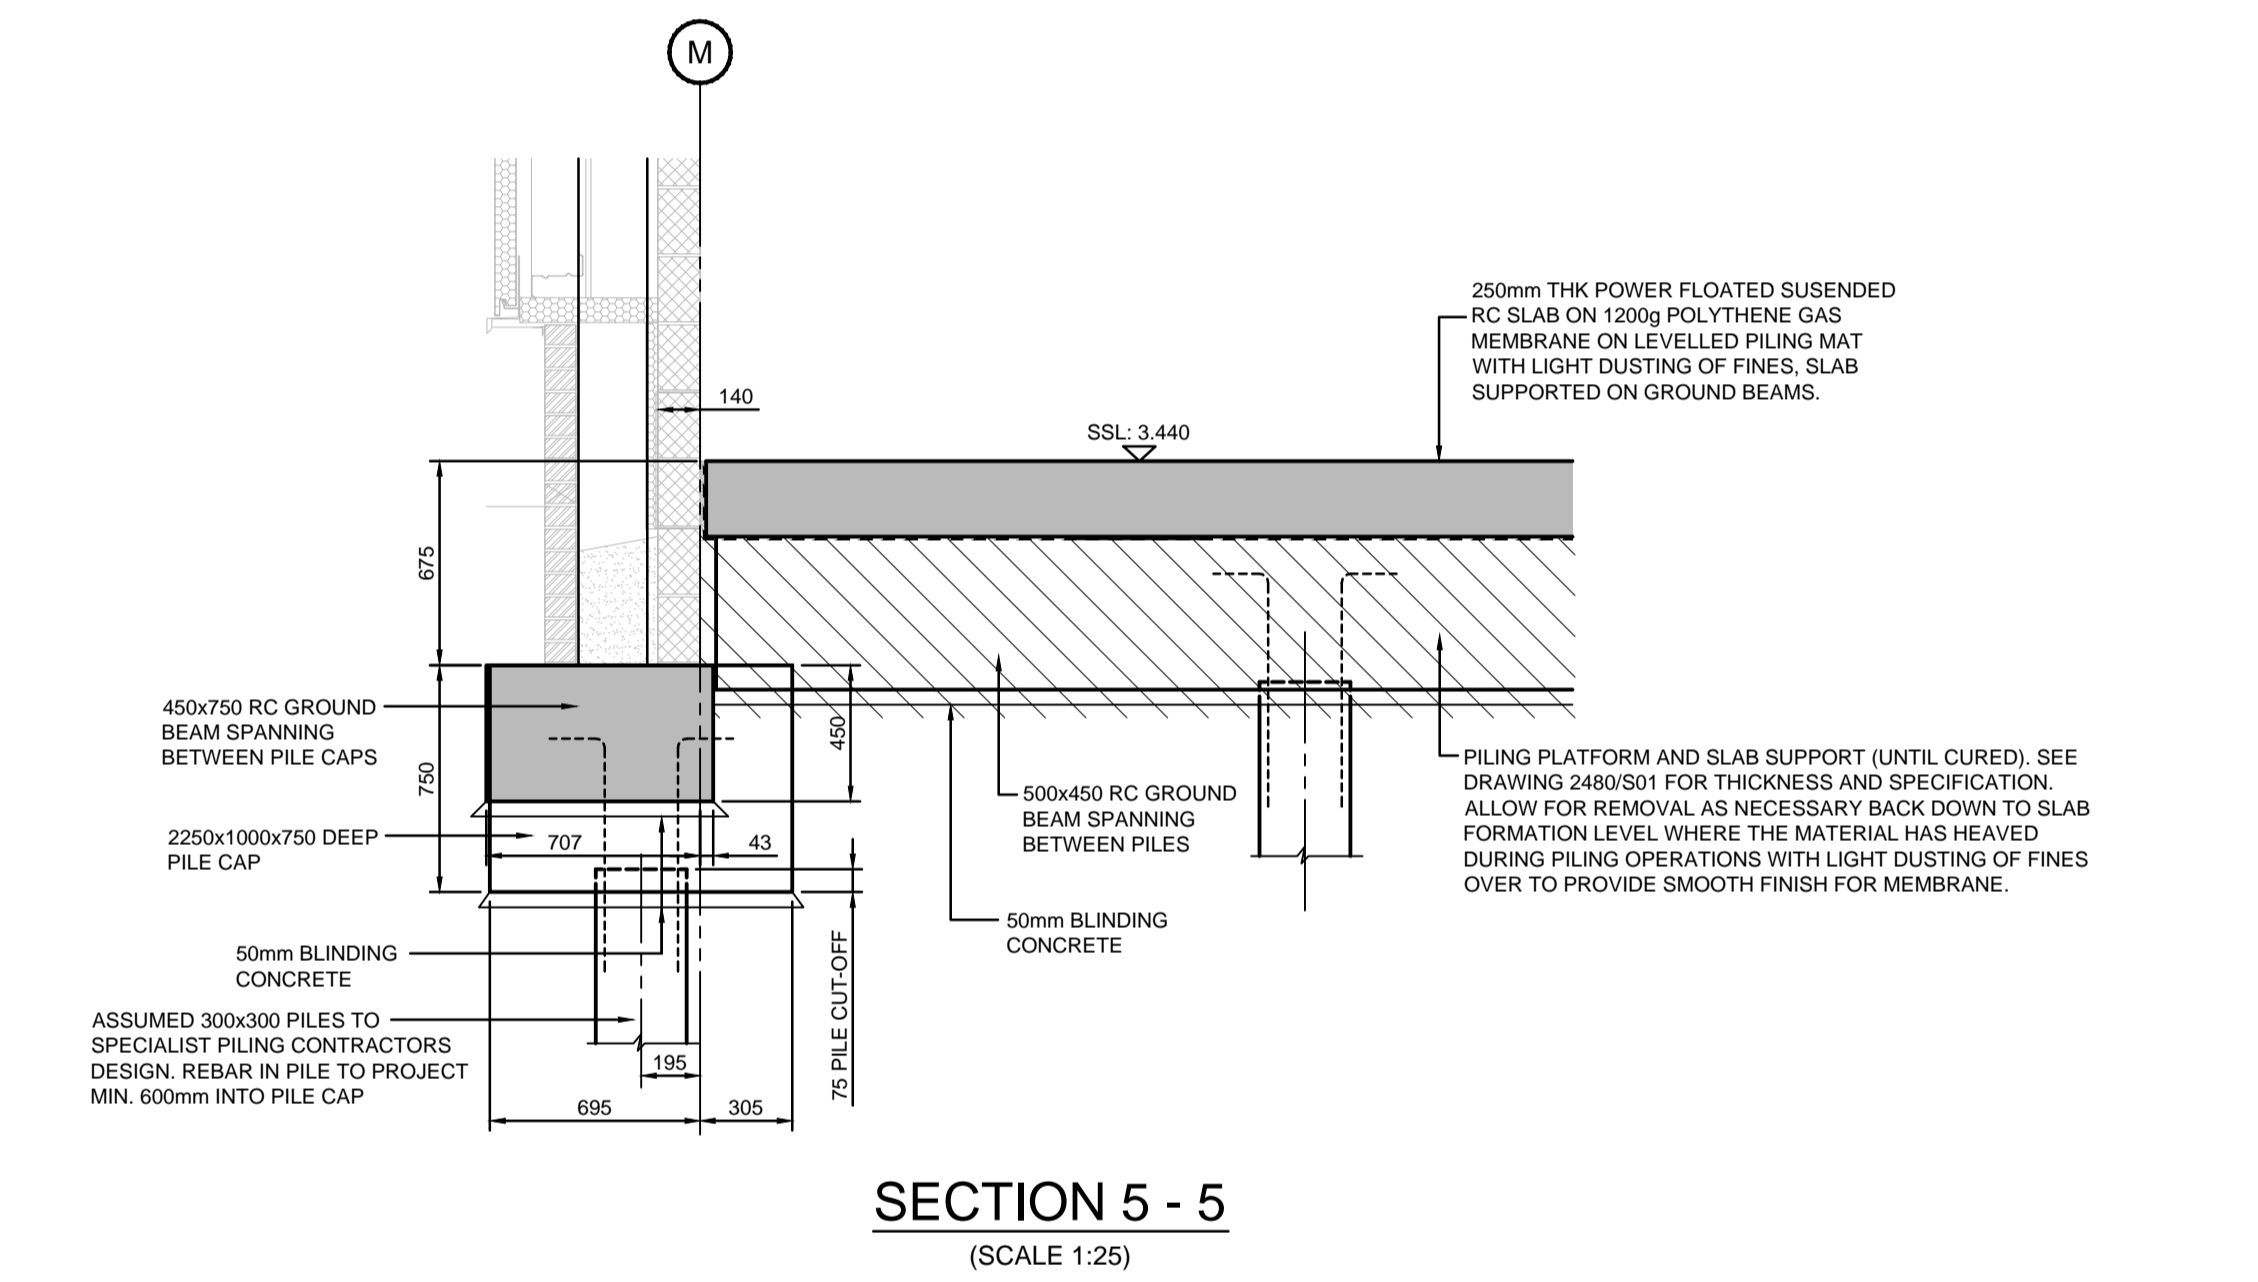
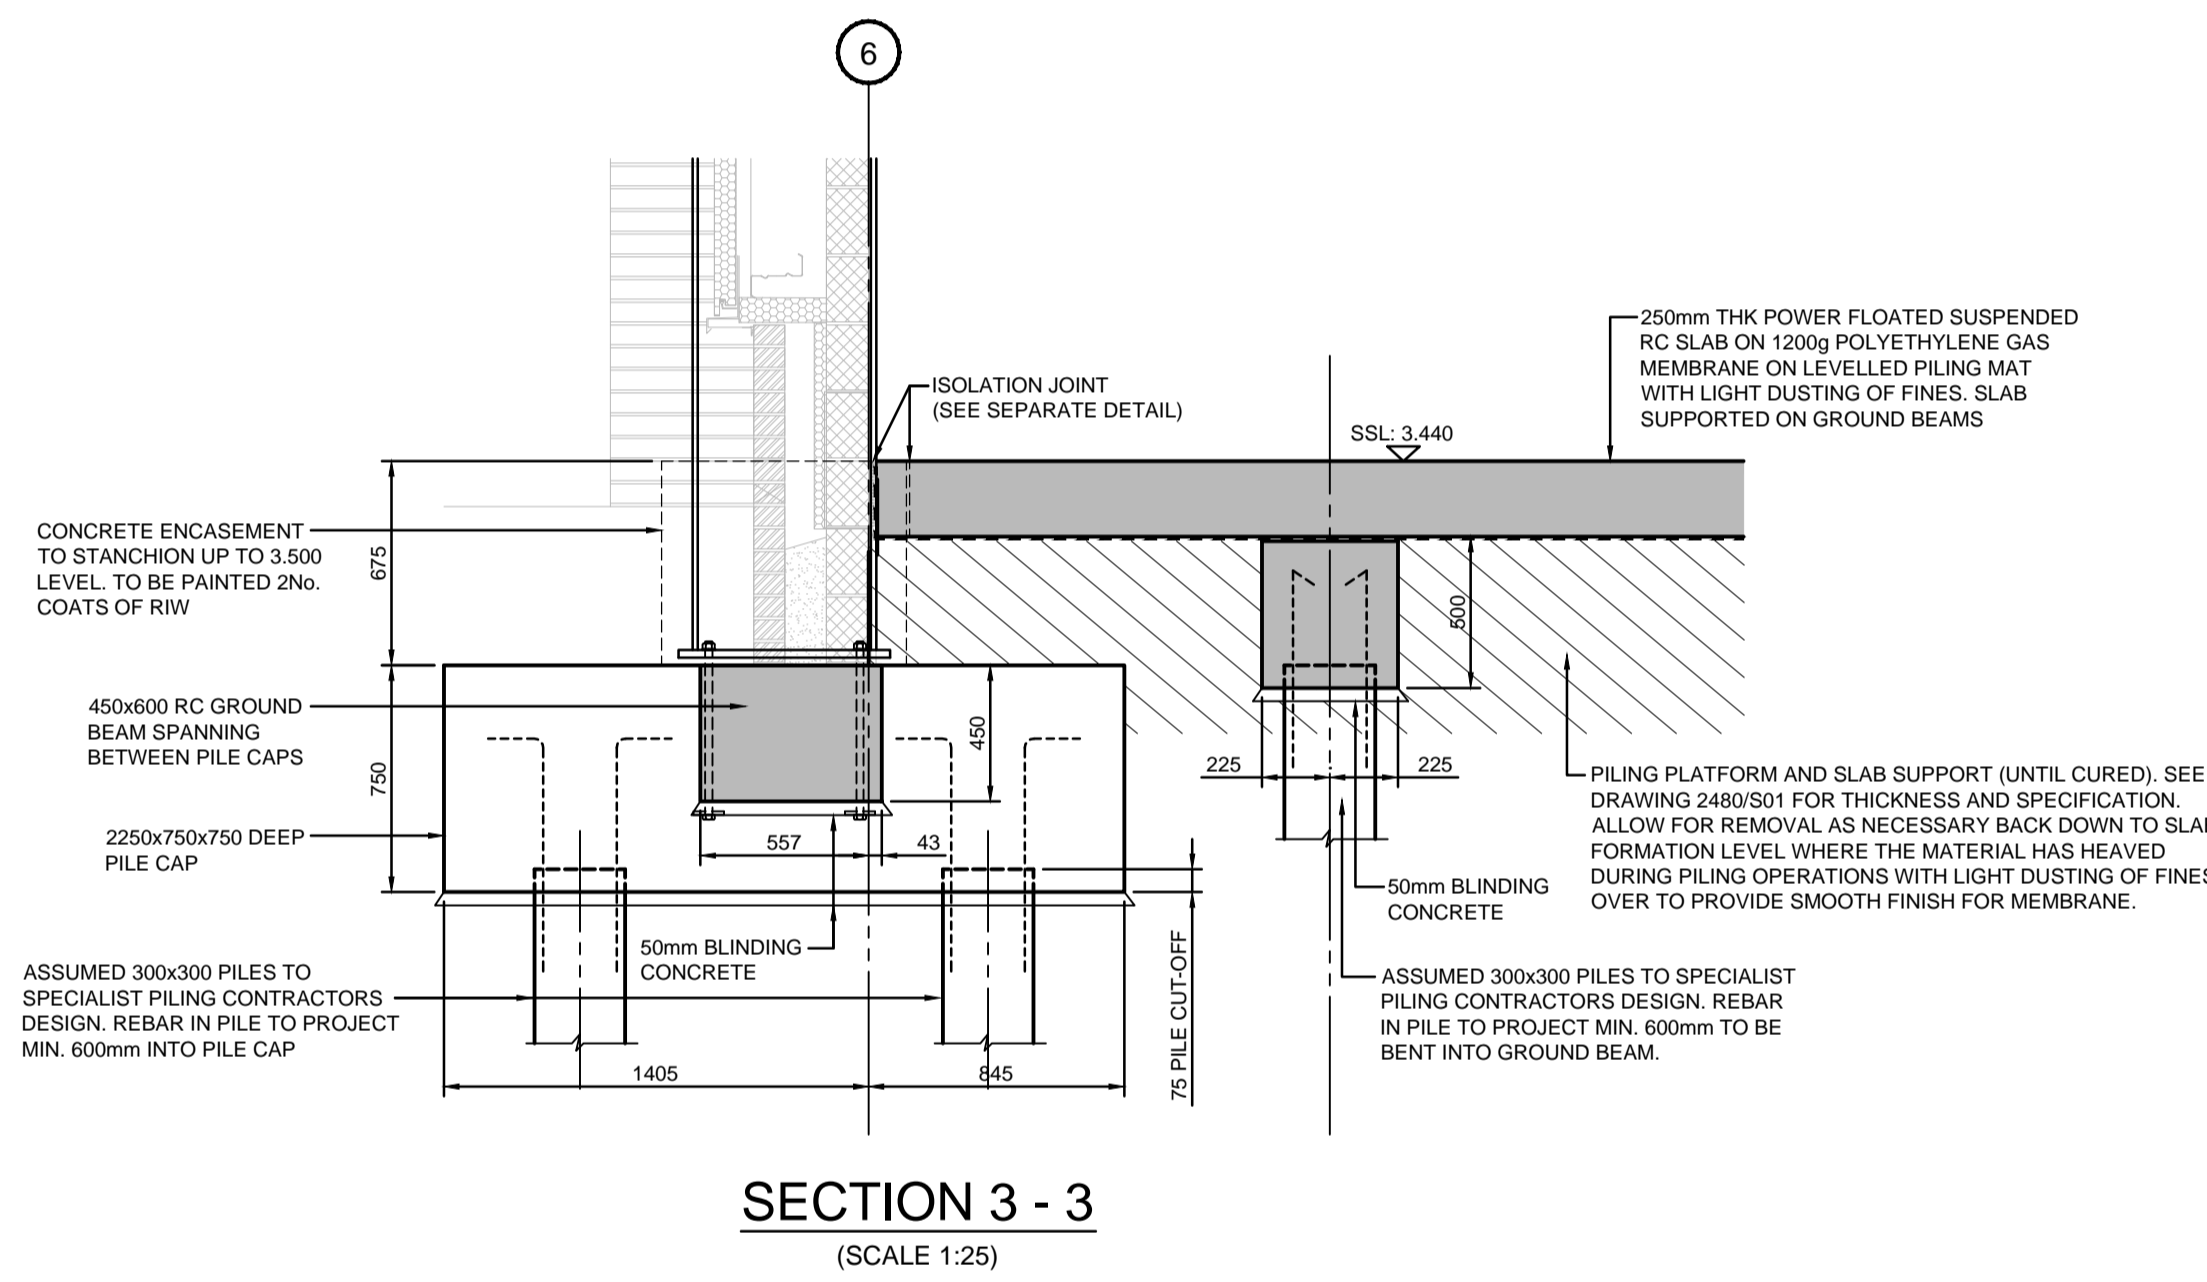
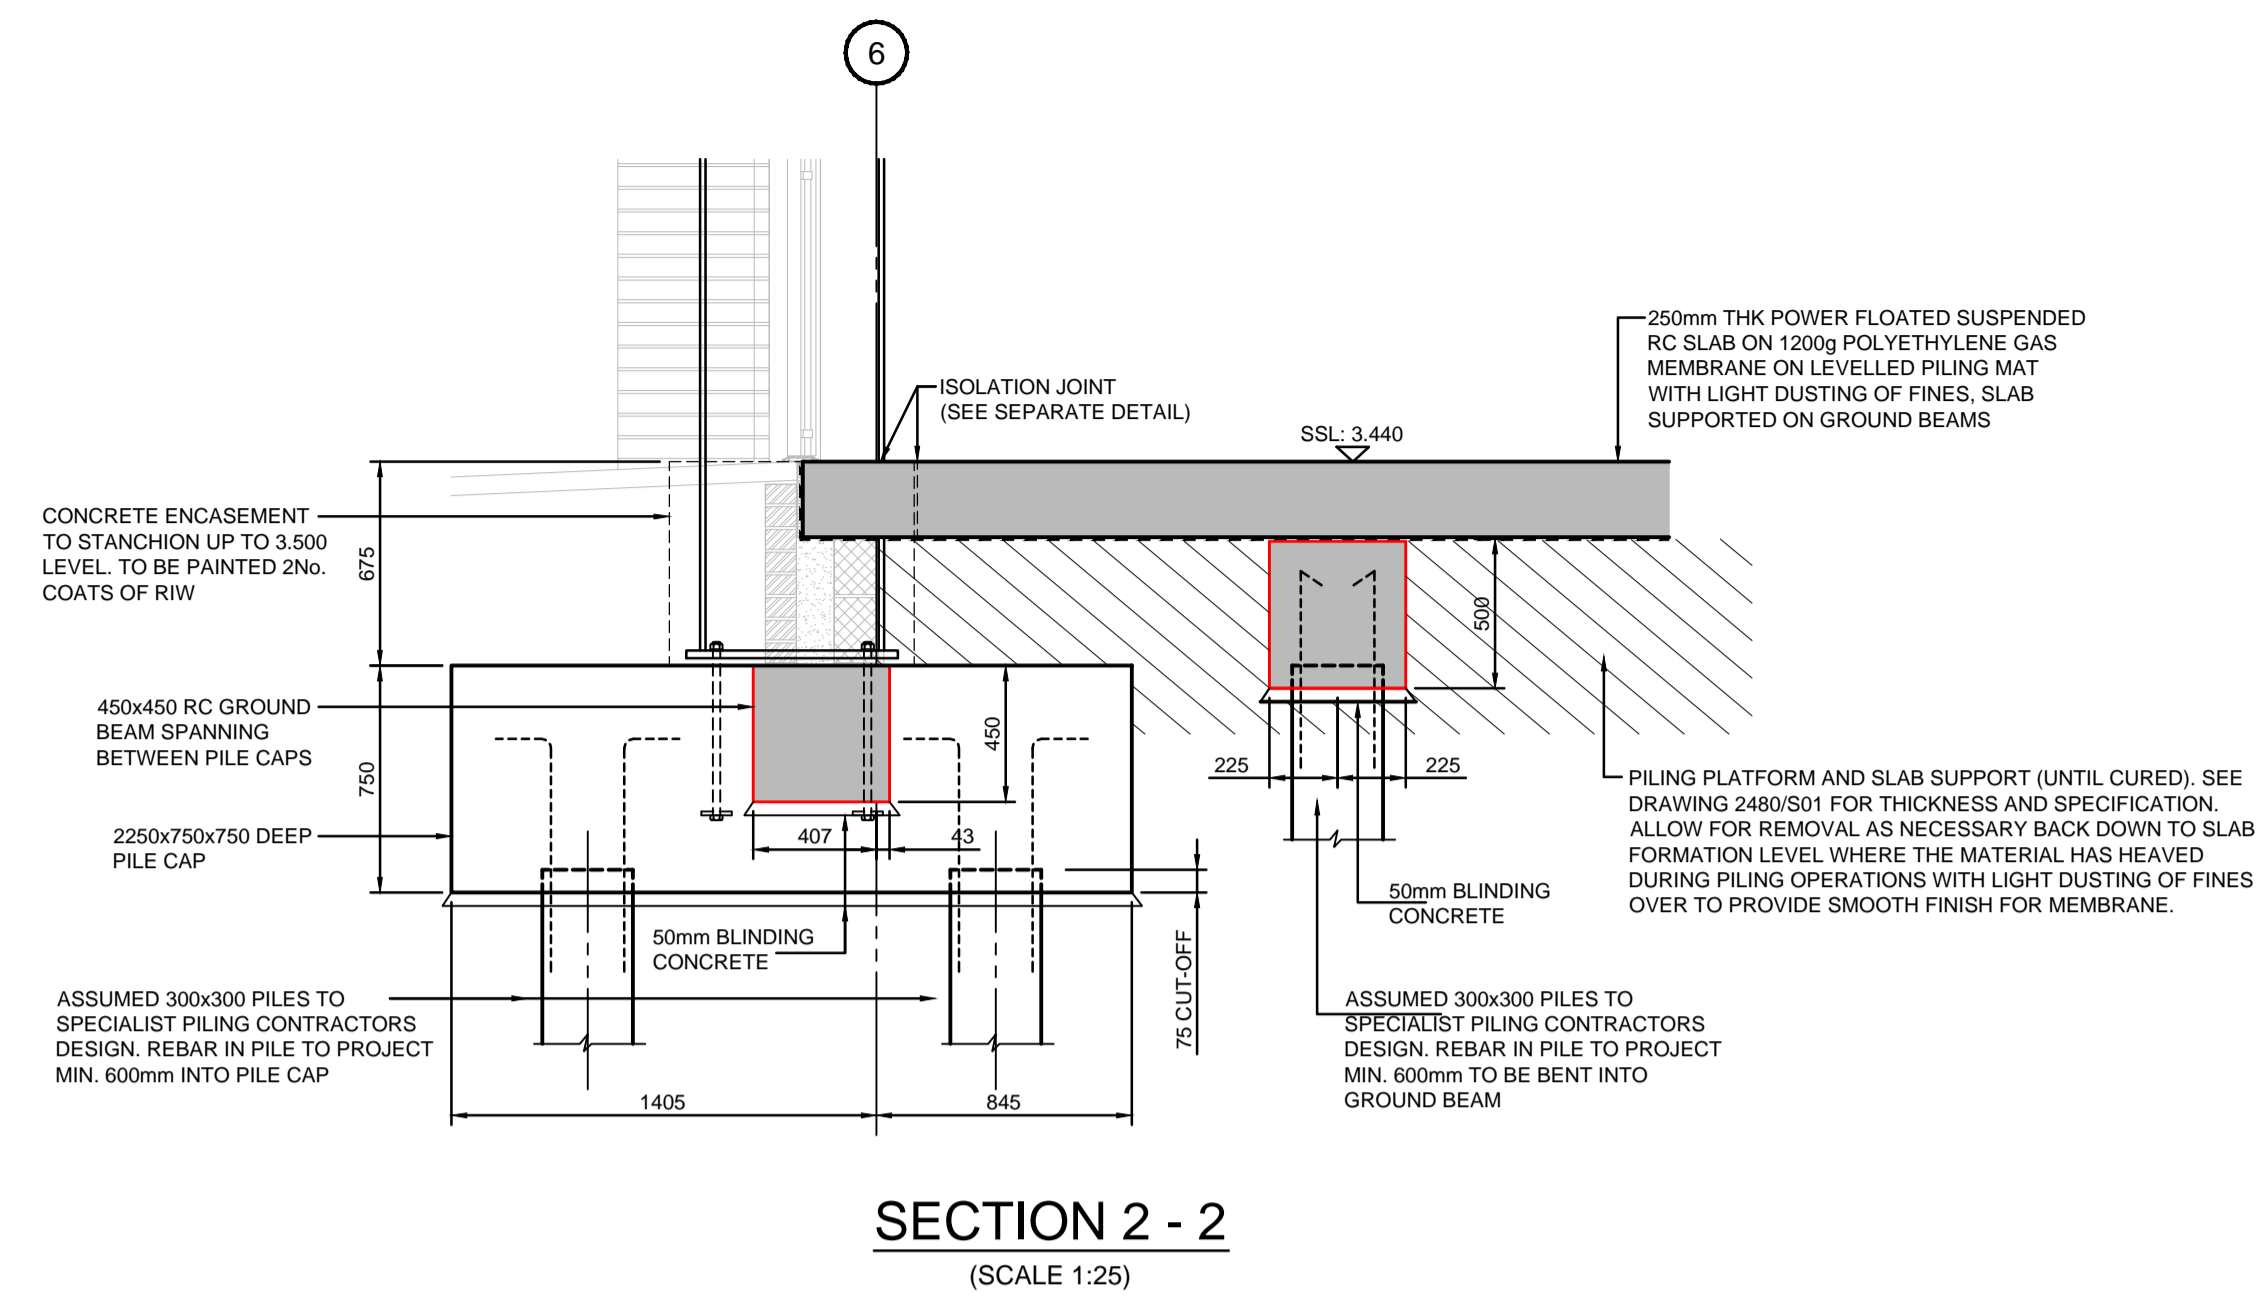


NOTES

CDM REGULATIONS

NO DRAWING OR OTHER DESIGN INFORMATION SHOULD BE READ WITHOUT REFERENCE TO THE HEALTH AND SAFETY PLAN

1. THIS DRAWING IS TO BE READ IN CONJUNCTION WITH ALL RELEVANT ARCHITECTS, ENGINEERS AND SPECIALIST SUBCONTRACTORS DRAWINGS AND THE SPECIFICATIONS.
2. REFER TO DRAWING 2480/S07 FOR GENERAL NOTES.

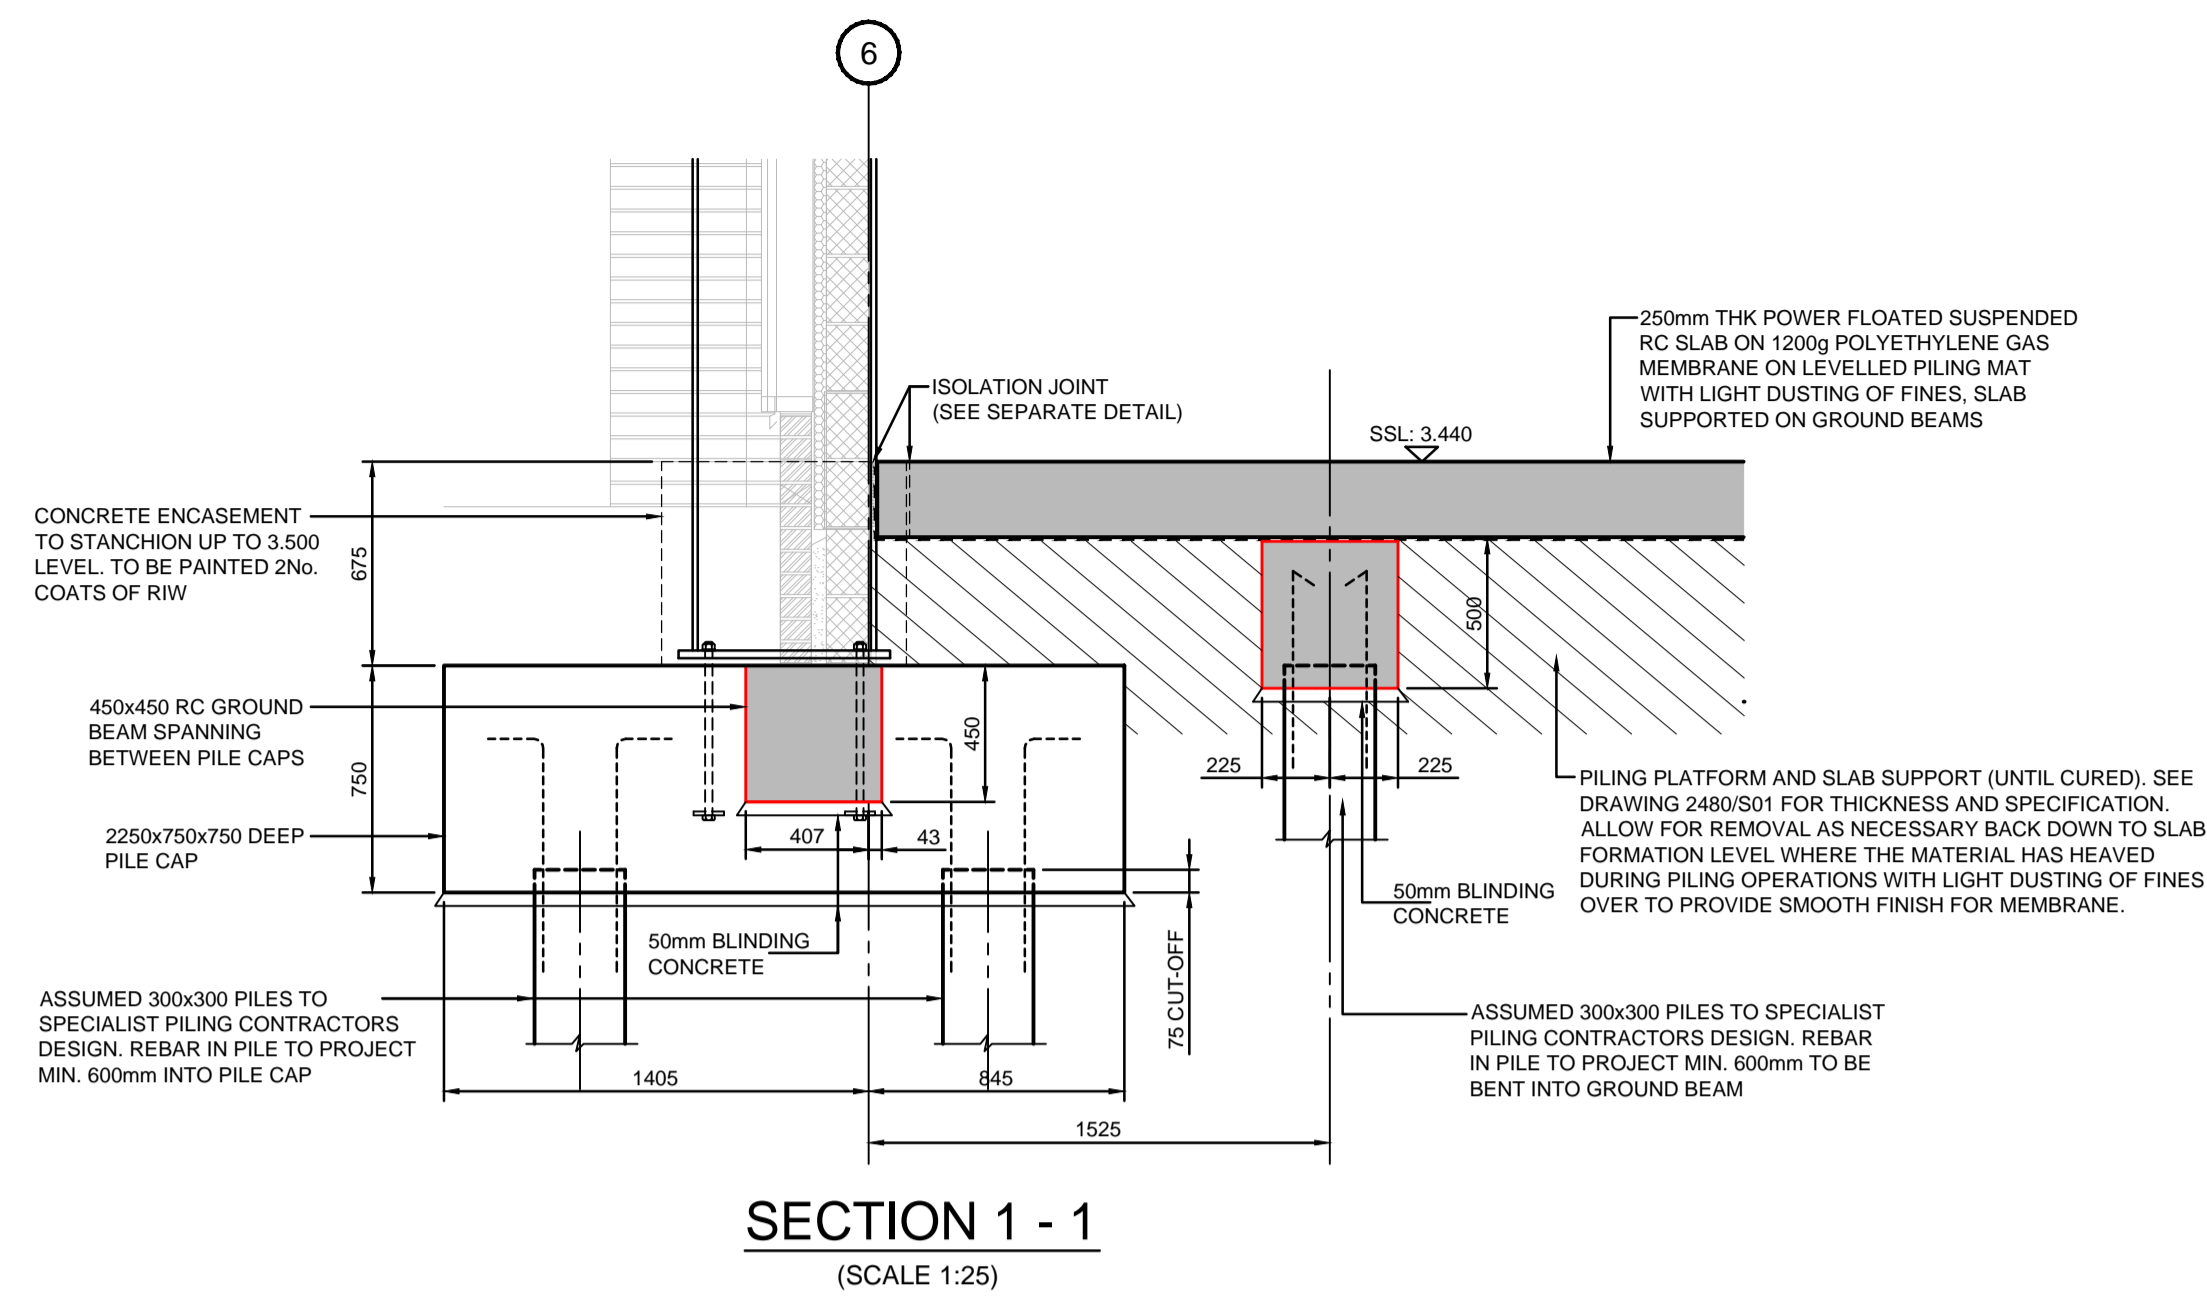

THE STEELWORK DESIGN IS TO SPECIALIST STEEL FABRICATOR DESIGN AND DETAILS. THE STEELWORK DRAWINGS PREPARED BY CISTEC WERE TO ASSIST THE ARCHITECT IN PREPARING HIS DETAILS AND TO PROVIDE DESIGN INTENT TO ASSIST THE FABRICATOR. REFER TO CISTEC'S "PERFORMANCE SPECIFICATION FOR STEELWORK".

CONSTRUCTION

Revision	Date	Description
C1	13/05/09	CONSTRUCTION ISSUE
T2	24/10/08	UPDATED
T1	16/10/08	TENDER ISSUE

CISTEC[®]
 CHARTERED CIVIL & STRUCTURAL ENGINEERS
 Osborn House, 20 High Street South, Olney, Bucks. MK46 4AA.
 t.01234 240640 f.01234 240644 e.info@cistec.net

The Institution of Structural Engineers