




Site Location
 Scale: 1:1250

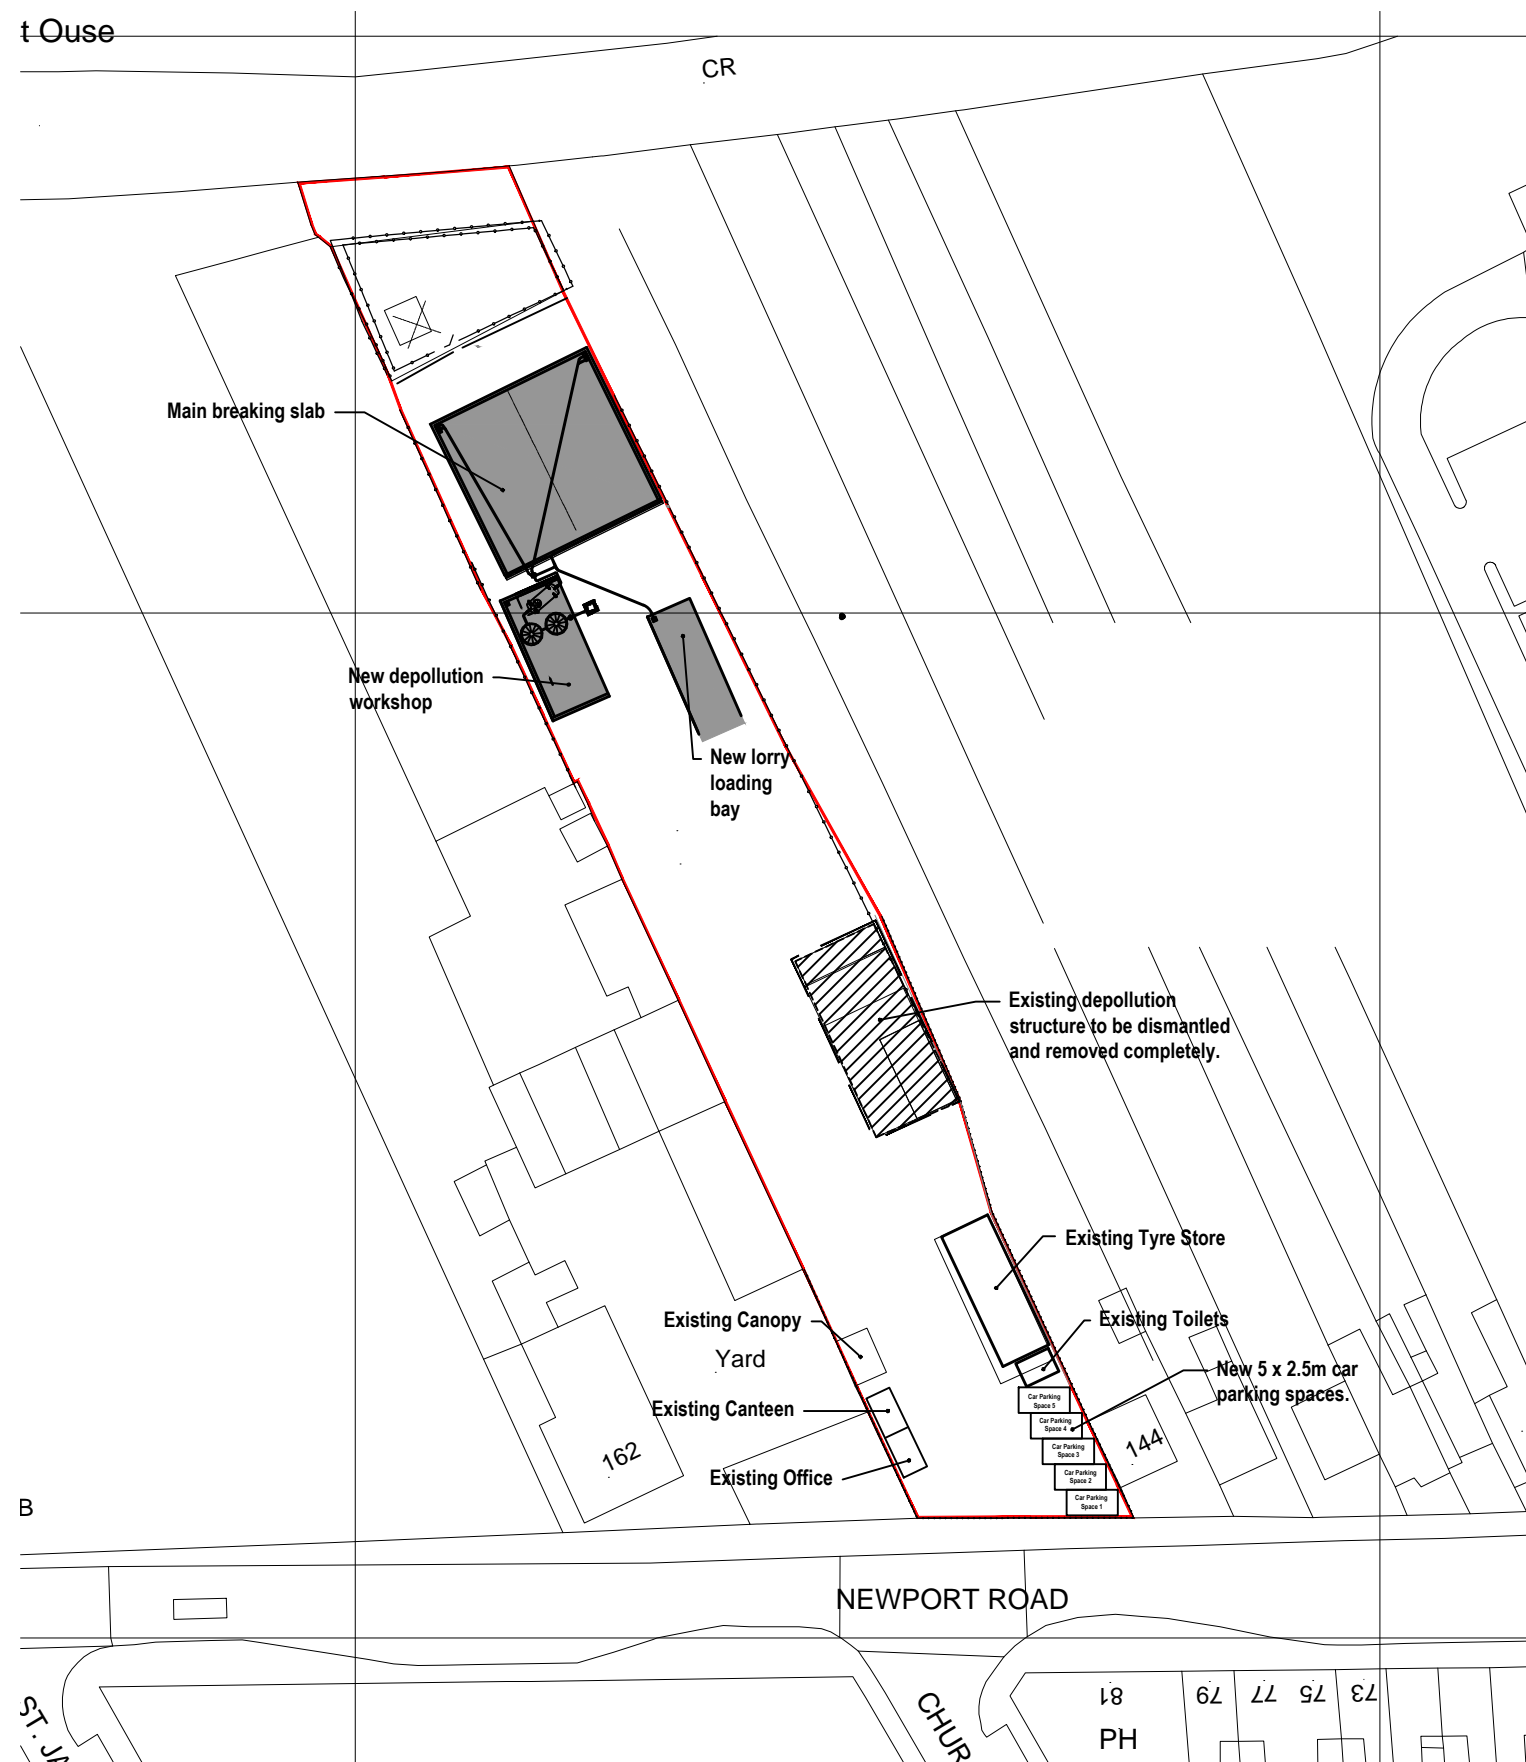

Site Layout
 Scale: 1:500

| Rev | Description | By | Date |
|-----|--|------|----------|
| P1 | First issue. | RC | 20.03.12 |
| P2 | Car parking spaces added, and annotations updated. | B.E. | 03.07.13 |
| P3 | Annotations Updated. | B.E. | 15.08.13 |

| | |
|---------|---|
| Client | MK PDR Spares Ltd., |
| Project | New Workshop Enclosure 146 Newport road, New Bradwell, MK13 0AA. |
| Job | Planning Drawings |

| | | | |
|--|---------------|-------------|-----|
| Drawing Title | | | |
| Site Layouts Block Plan and site location | | | |
| Scale | as noted (A2) | Drawn | RC |
| Date | 20.03.12 | Checked | SF |
| Project No./Discipline | 1116- | Drawing No. | 002 |
| | | Revision | P3 |

DRAWING STATUS: PRELIMINARY - subject to planning approval