

General Notes

Do not scale off this drawing unless a scale bar is provided.

Any ambiguities, omissions and errors on this drawing should be notified immediately to the Architect before the commencement of works on site.


All dimensions are in millimetres unless otherwise stated.

All dimensions, unless otherwise indicated, are to the face of unfinished block walls or to the rough timber face of stud partitions.

All dimensions are to be checked on site. Any discrepancies are to be notified immediately to the Architect before the commencement of works on site.


All levels are in meters unless otherwise stated.

This drawing is to be read in conjunction with all other relevant drawings and specifications for this project.

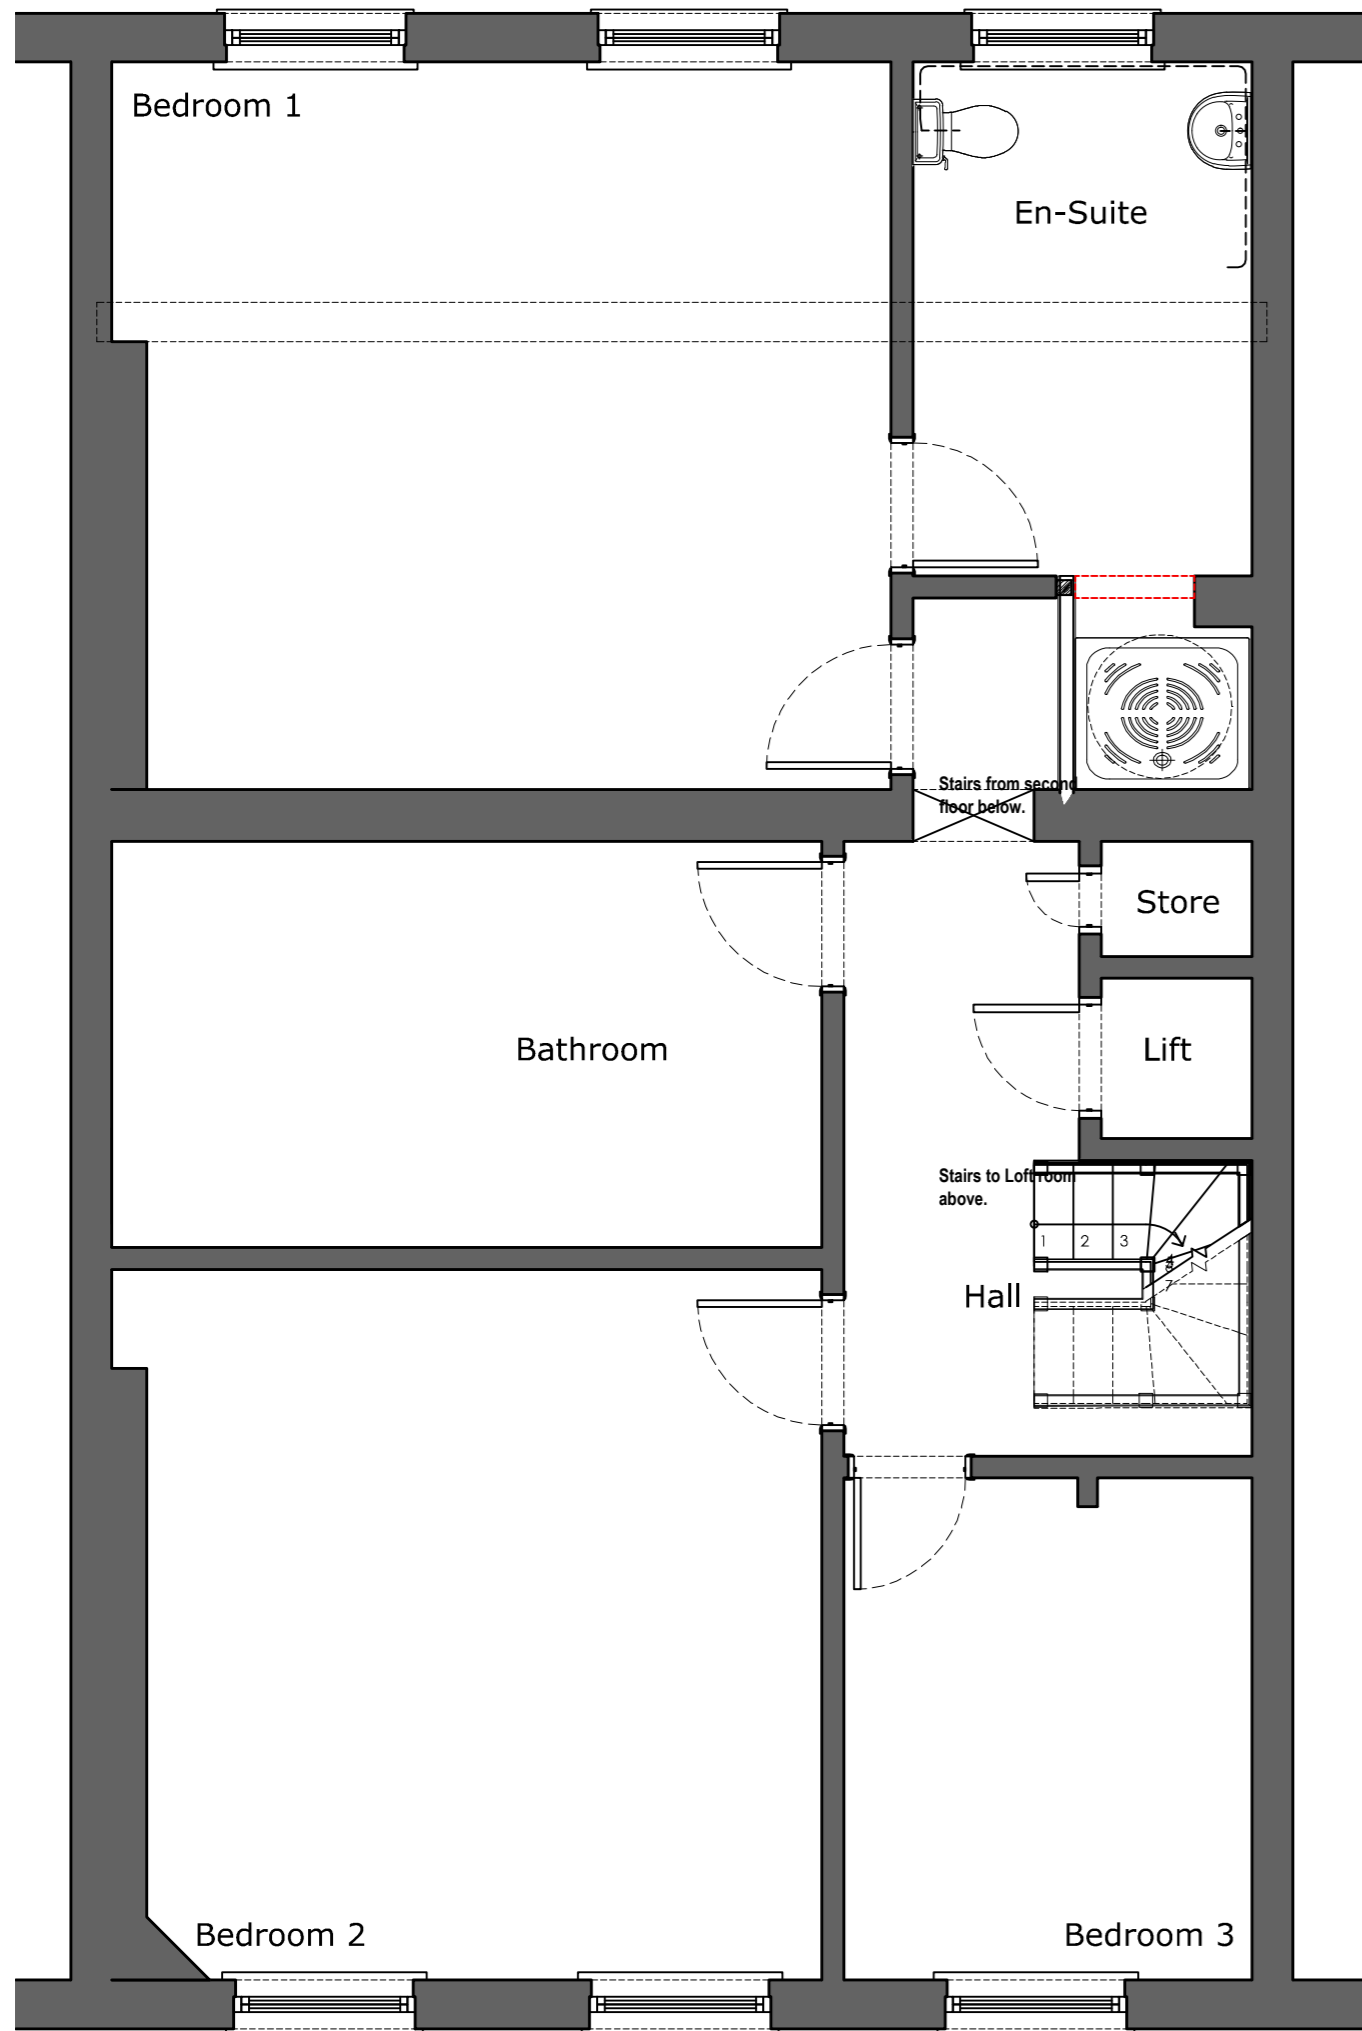

Proposed Third Floor Layout

Scale 1:50

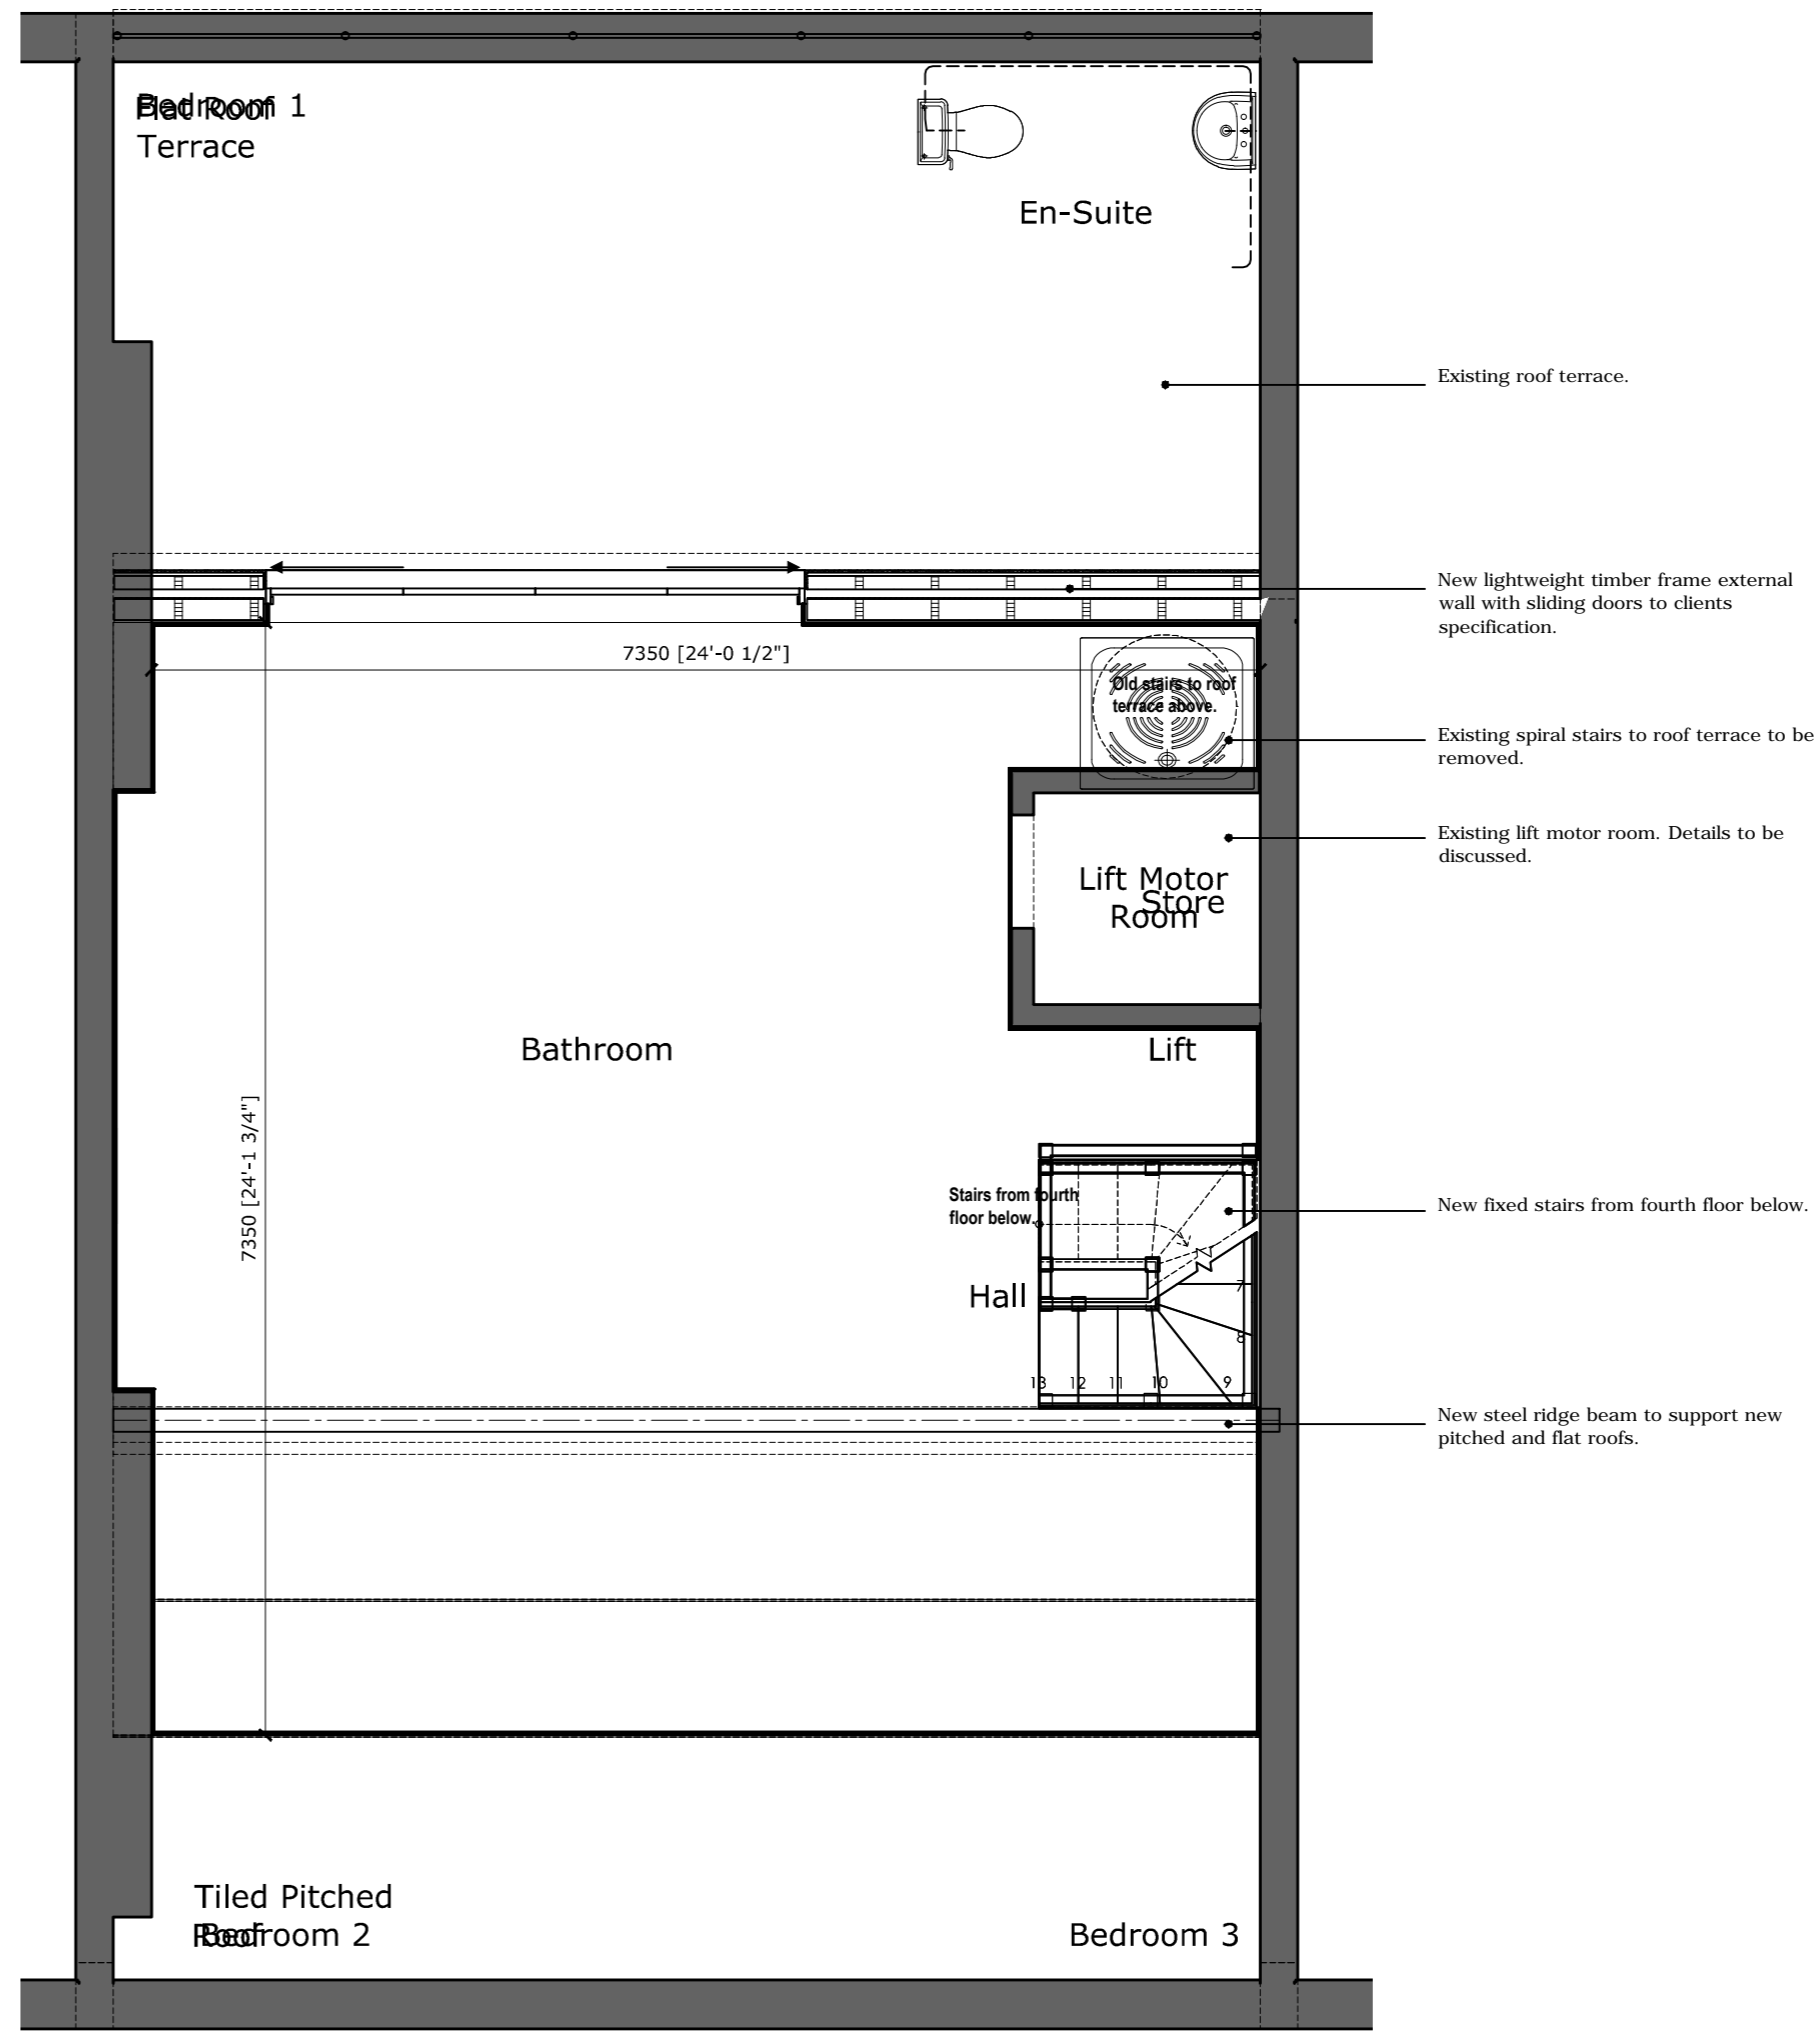

Proposed Loft Room

Scale 1:50

Rev	Description	By	Date
P1	First Issue.	swf	15.01.12

Client	Vanilla Pod
Project	Alterations & Roof Extension 35 Devonshire Place, London.
Job	Survey Drawings

Drawing Title	Plans Proposed Fourth Floor & Loft Room		
Scale	1:50 @ A2	Drawn	SWF
Date	15.01.12	Checked	AA
Project No./Discipline	1076-	Drawing No.	301
		Revision	P1