




Site Location
 Scale: 1:1250

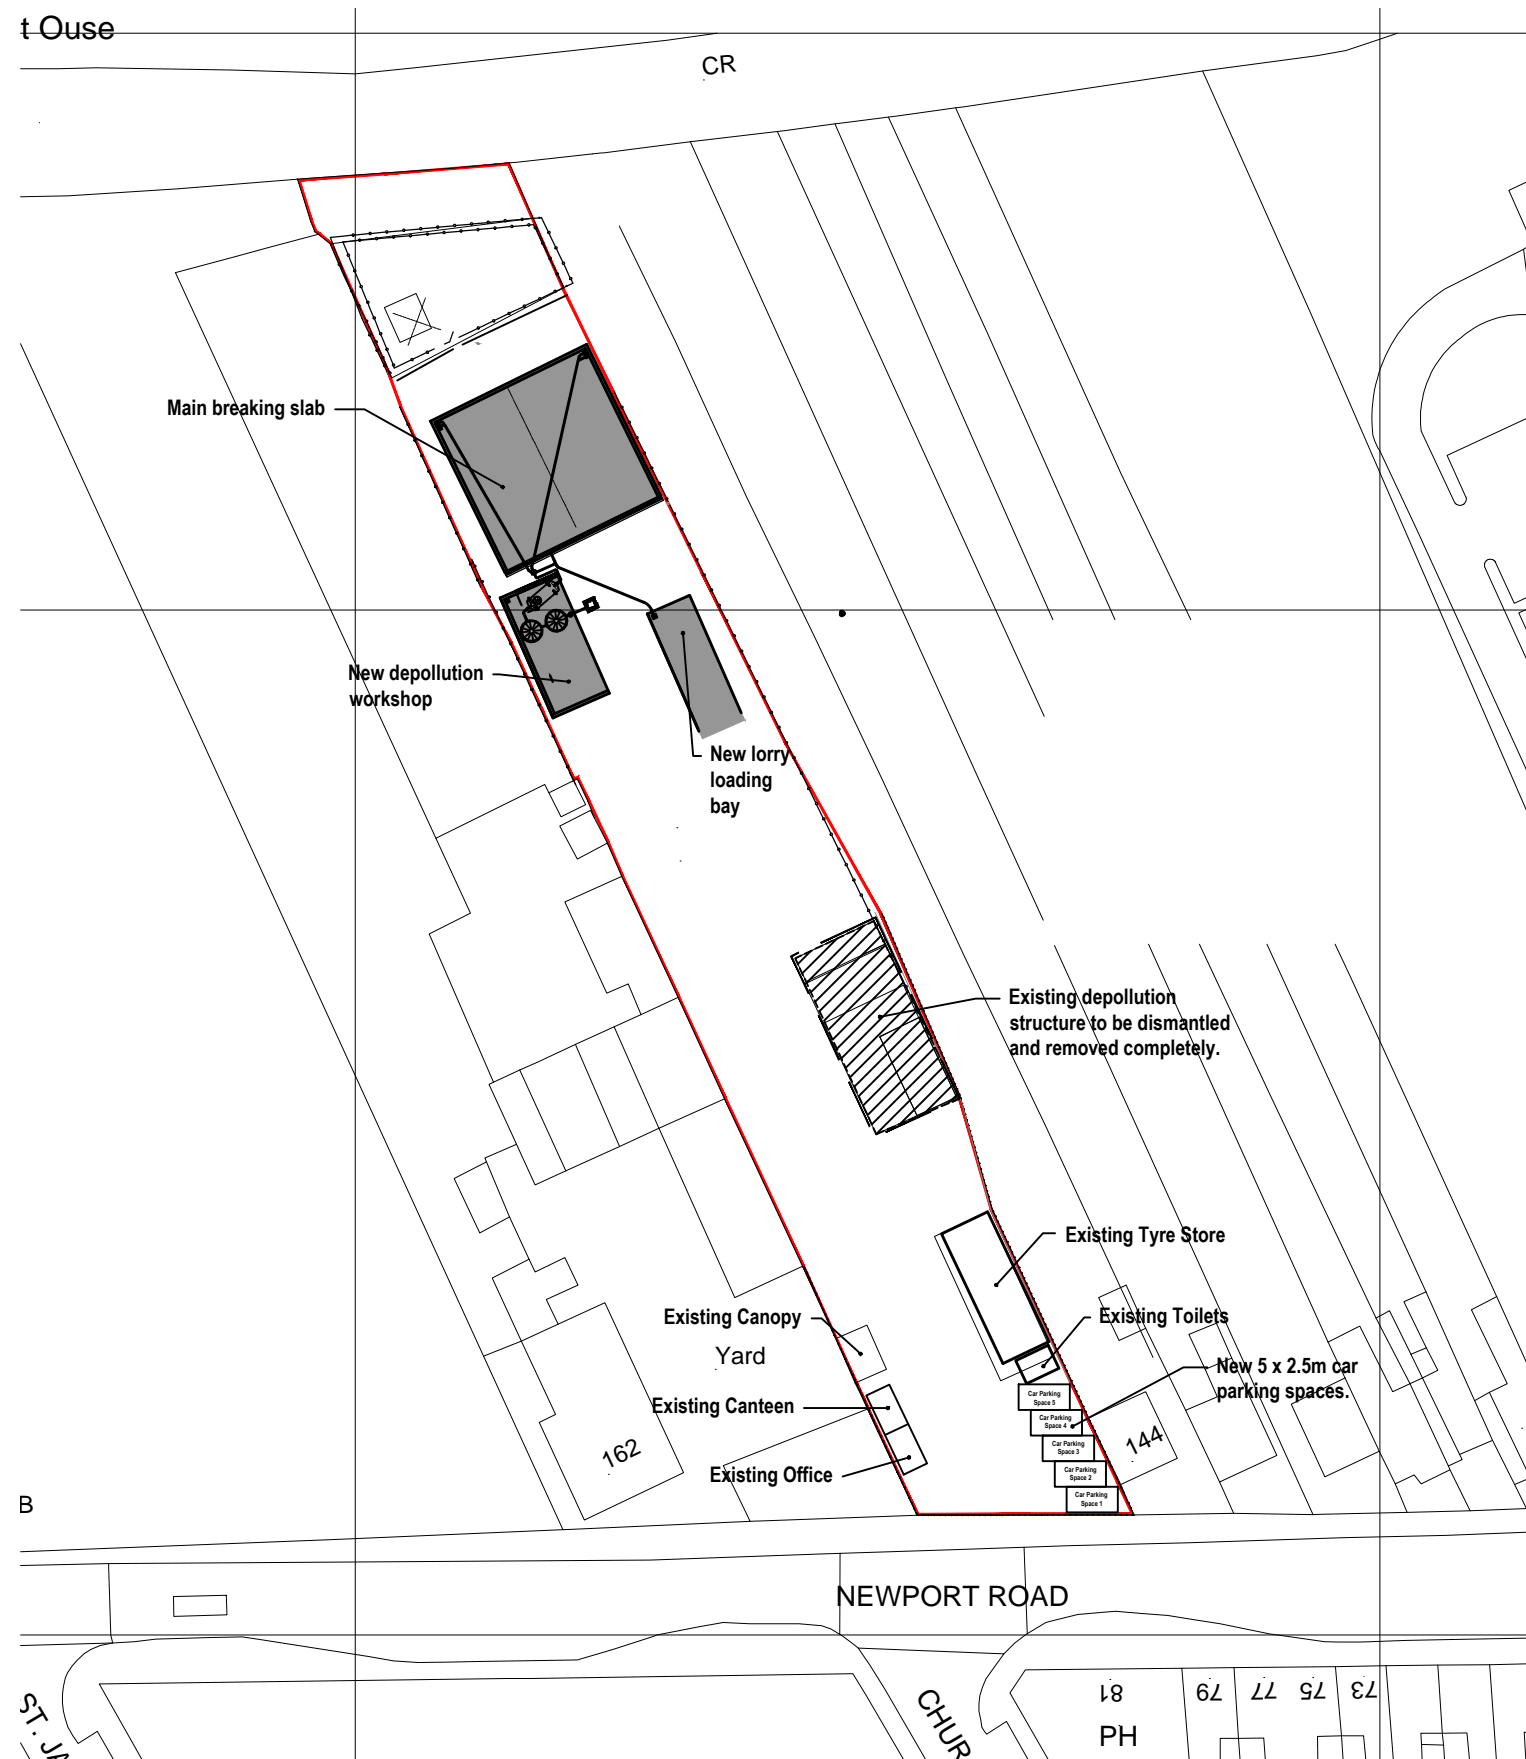

Site Layout
 Scale: 1:500

Rev	Description	By	Date
P1	First issue.	RC	20.03.12
P2	Car parking spaces added, and annotations updated.	B.E.	03.07.13
P3	Annotations Updated.	B.E.	15.08.13

Client	MK PDR Spares Ltd.,
Project	New Workshop Enclosure 146 Newport road, New Bradwell, MK13 0AA.
Job	Planning Drawings

Drawing Title			
Site Layouts Block Plan and site location			
Scale	as noted (A2)	Drawn	RC
Date	20.03.12	Checked	SF
Project No./Discipline	1116-	Drawing No.	002
		Revision	P3

DRAWING STATUS: PRELIMINARY - subject to planning approval