




DETAIL 02
Pitched Roof - Wall Junction at Gridline E,
located on Section A-A.

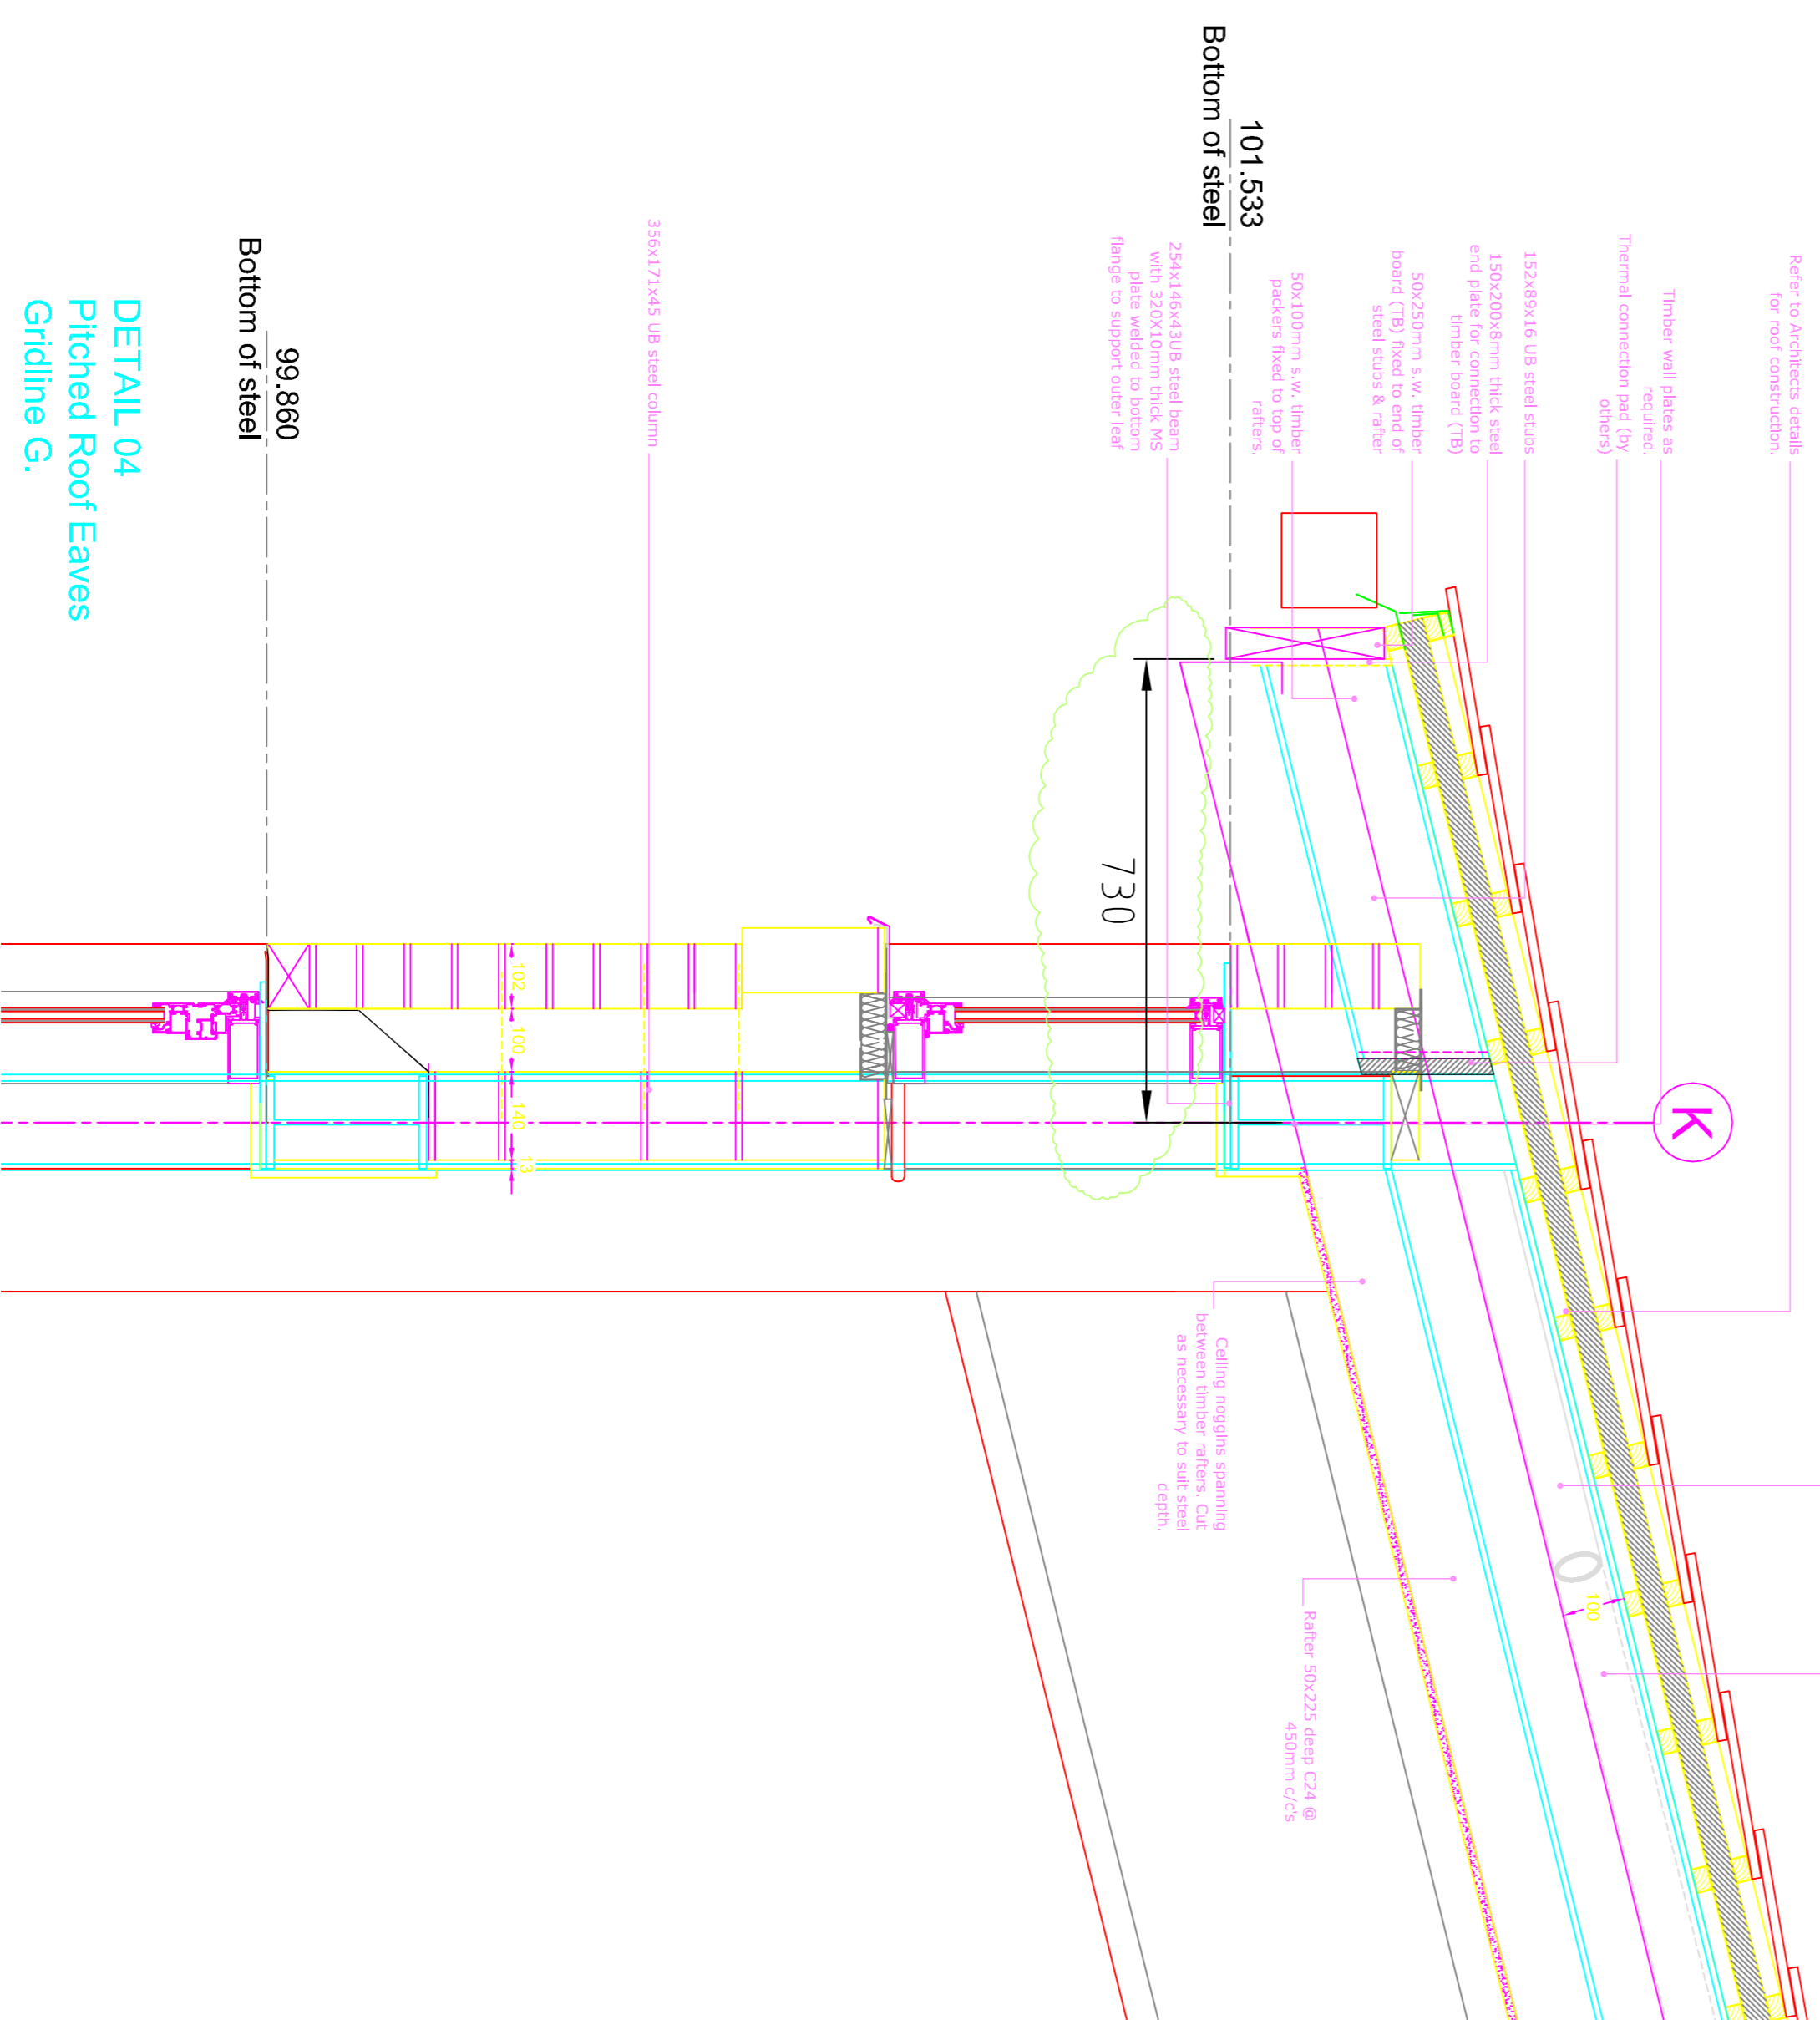

DETAIL 03
Pitched Roof Monoridge
Clerestorey Window, Gridline G.

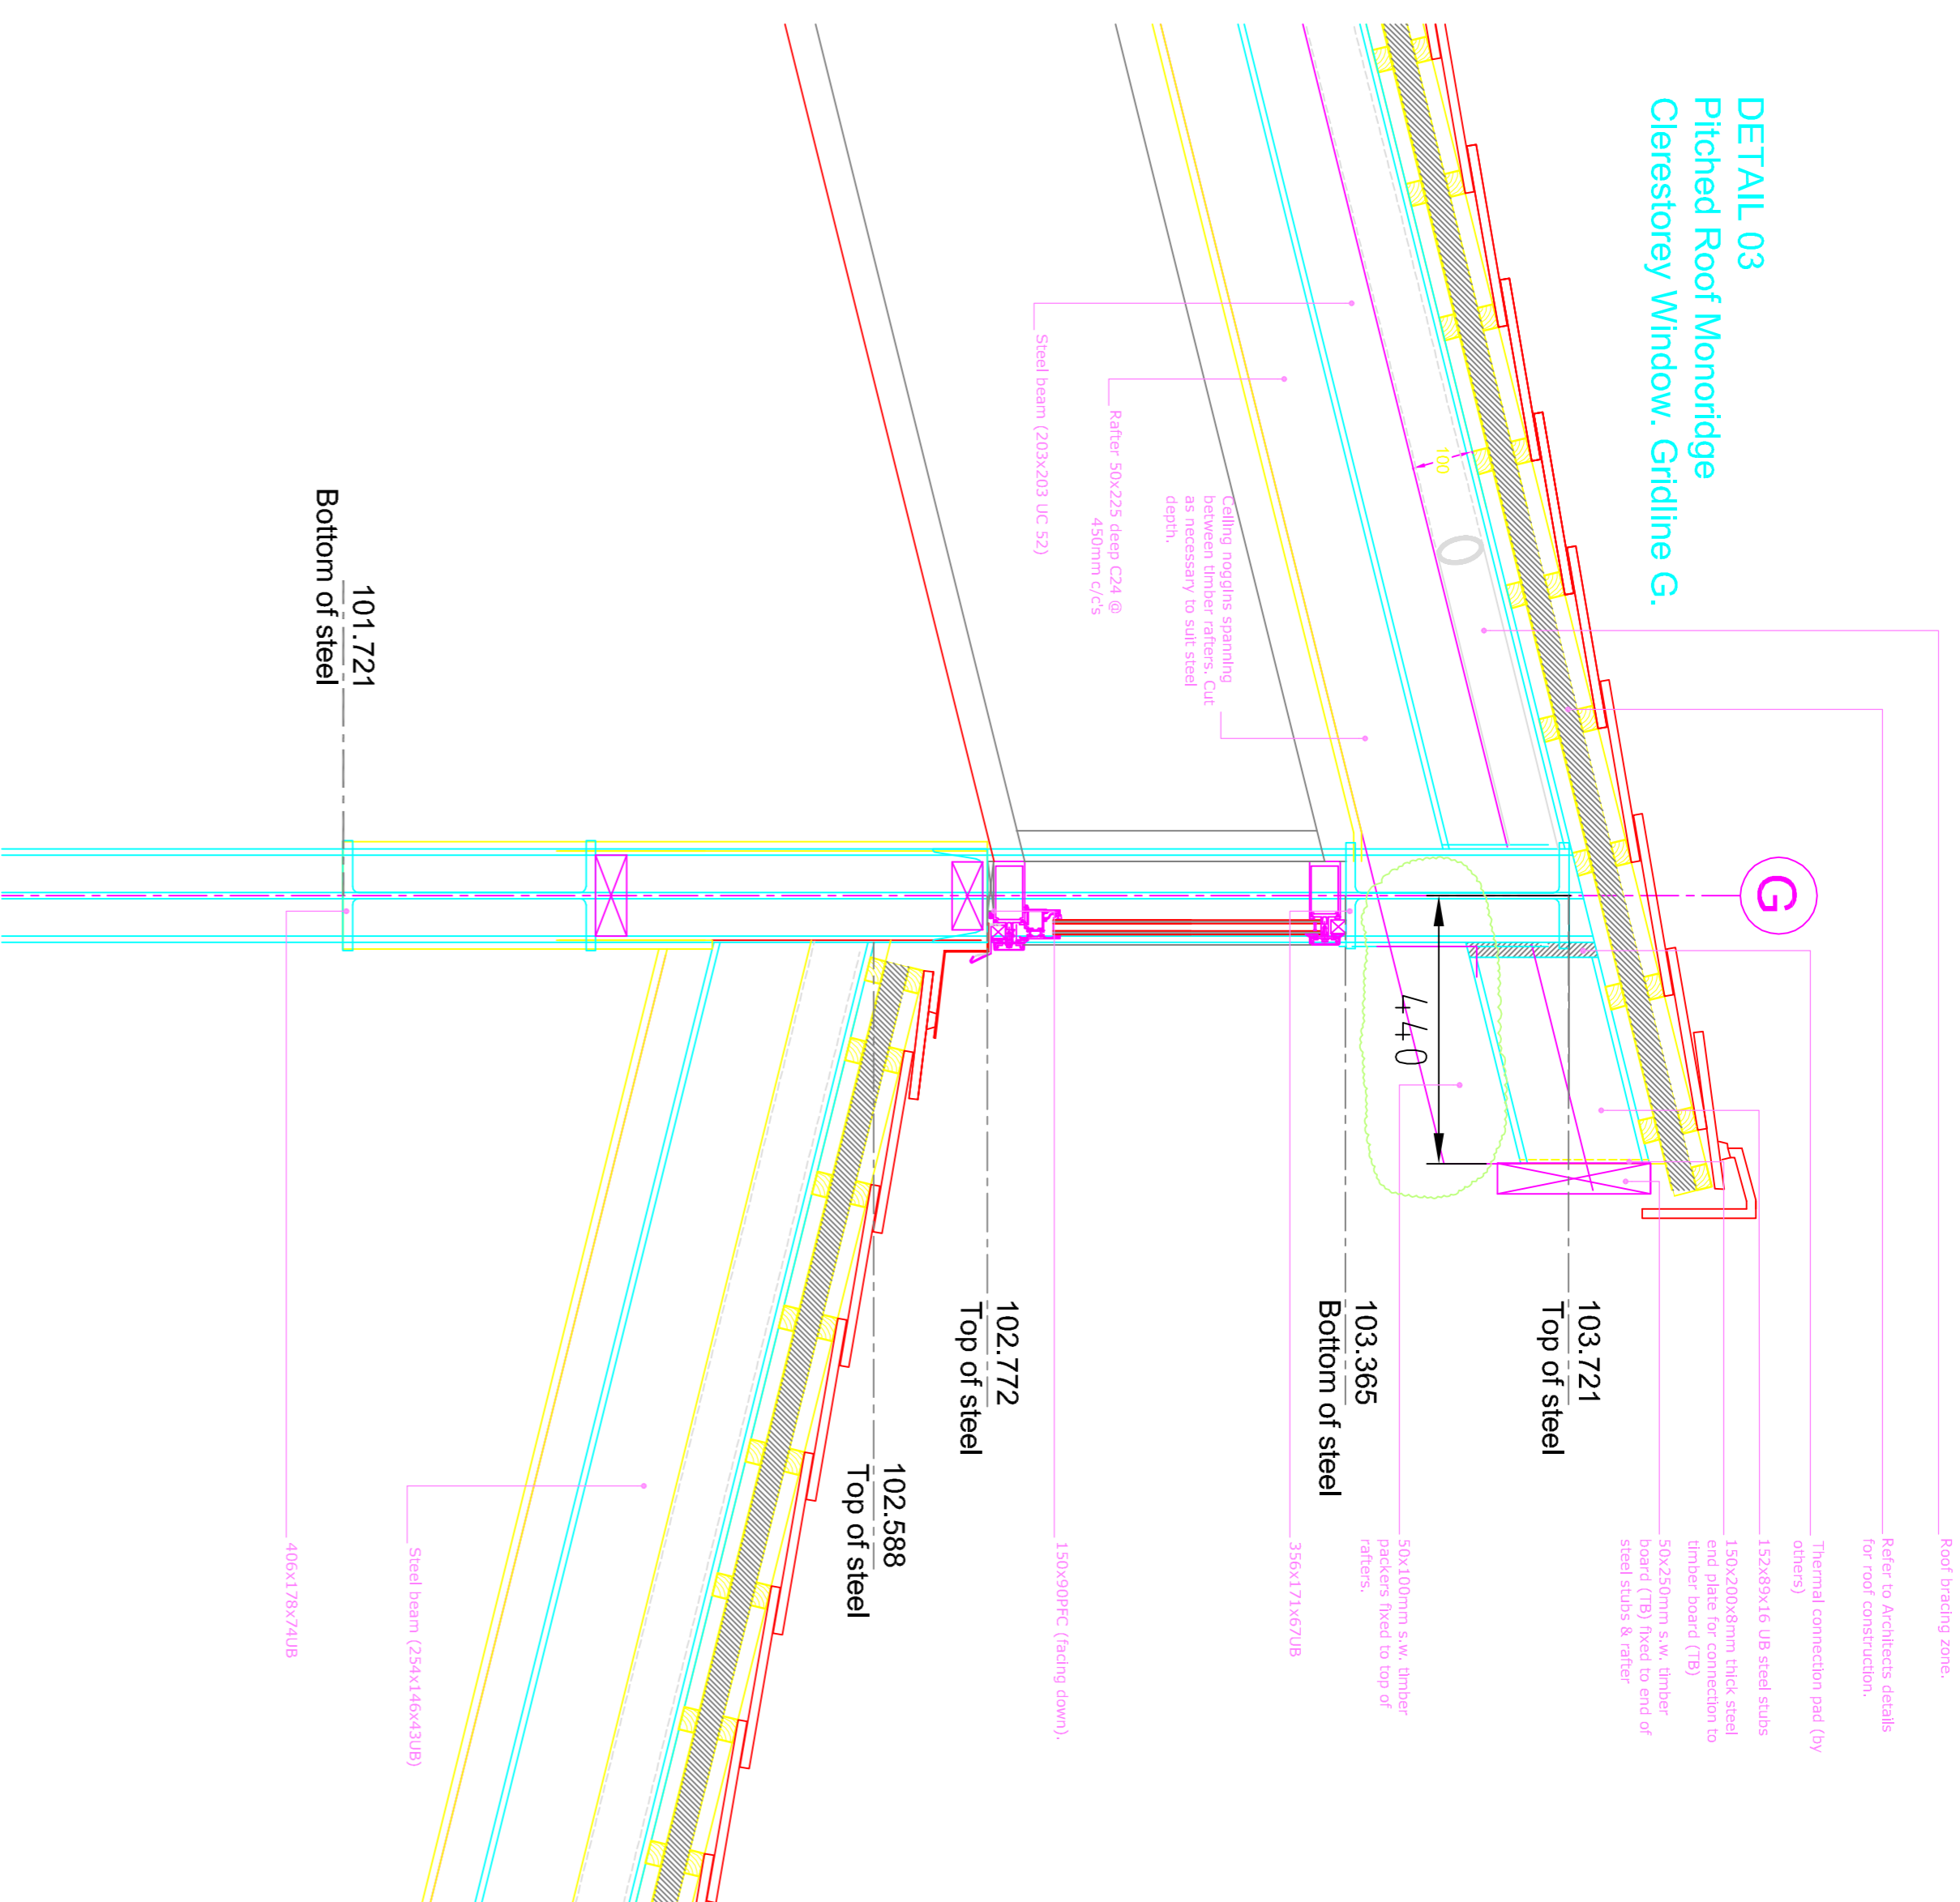

DETAIL 04
Pitched Roof Eaves
Gridline G.

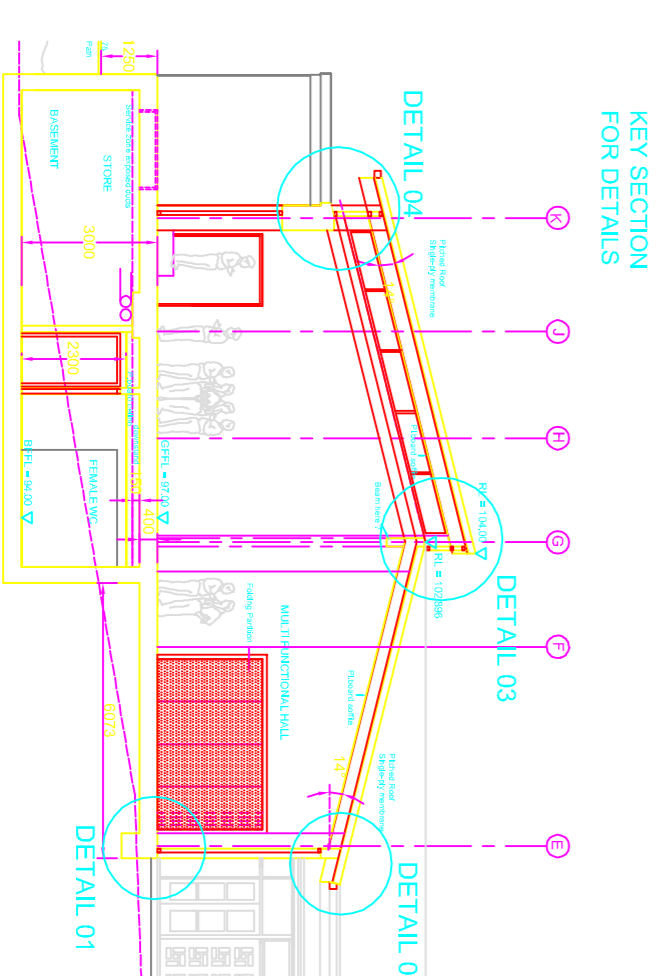

Rev	Amendment	By	Date
P1	Final Issue	SMF	08.11.12
P2	Some Level Amend As Per Comment From Architect	CS7	10.04.13
A	Construction Issue (Subject To Building Control Approval)	BE	11.04.13
B	Construction Issue (Subject To Building Control Approval)	BE	13.04.13

CIStrec
CONTRACTORS LTD
CONTRACTORS LTD

Units 121, Milton Keynes Business Centre, Fountain Dale,
Luton, Bedfordshire, MK14 6ED.
Tel: 01525 868855 Fax: 01525 868856
www.ci-strec.co.uk email: info@ci-strec.co.uk

SUN
CONTRACTORS LTD
288 Baker Rd, London, NW6 4BT
T: 020 7316 1820 F: 020 7316 1882
Email: info@sundesign.co.uk

Client
MKMA - Coffee Hall, Milton Keynes

Drawing
STRUCTURAL ENGINEERING
Section Details - 01 to 03

Project
MKMA - Coffee Hall, Milton Keynes

Scale
1:10 @ A1
Date: 25.03.13
Approver: JA

Drawing no.
1127/345 B