

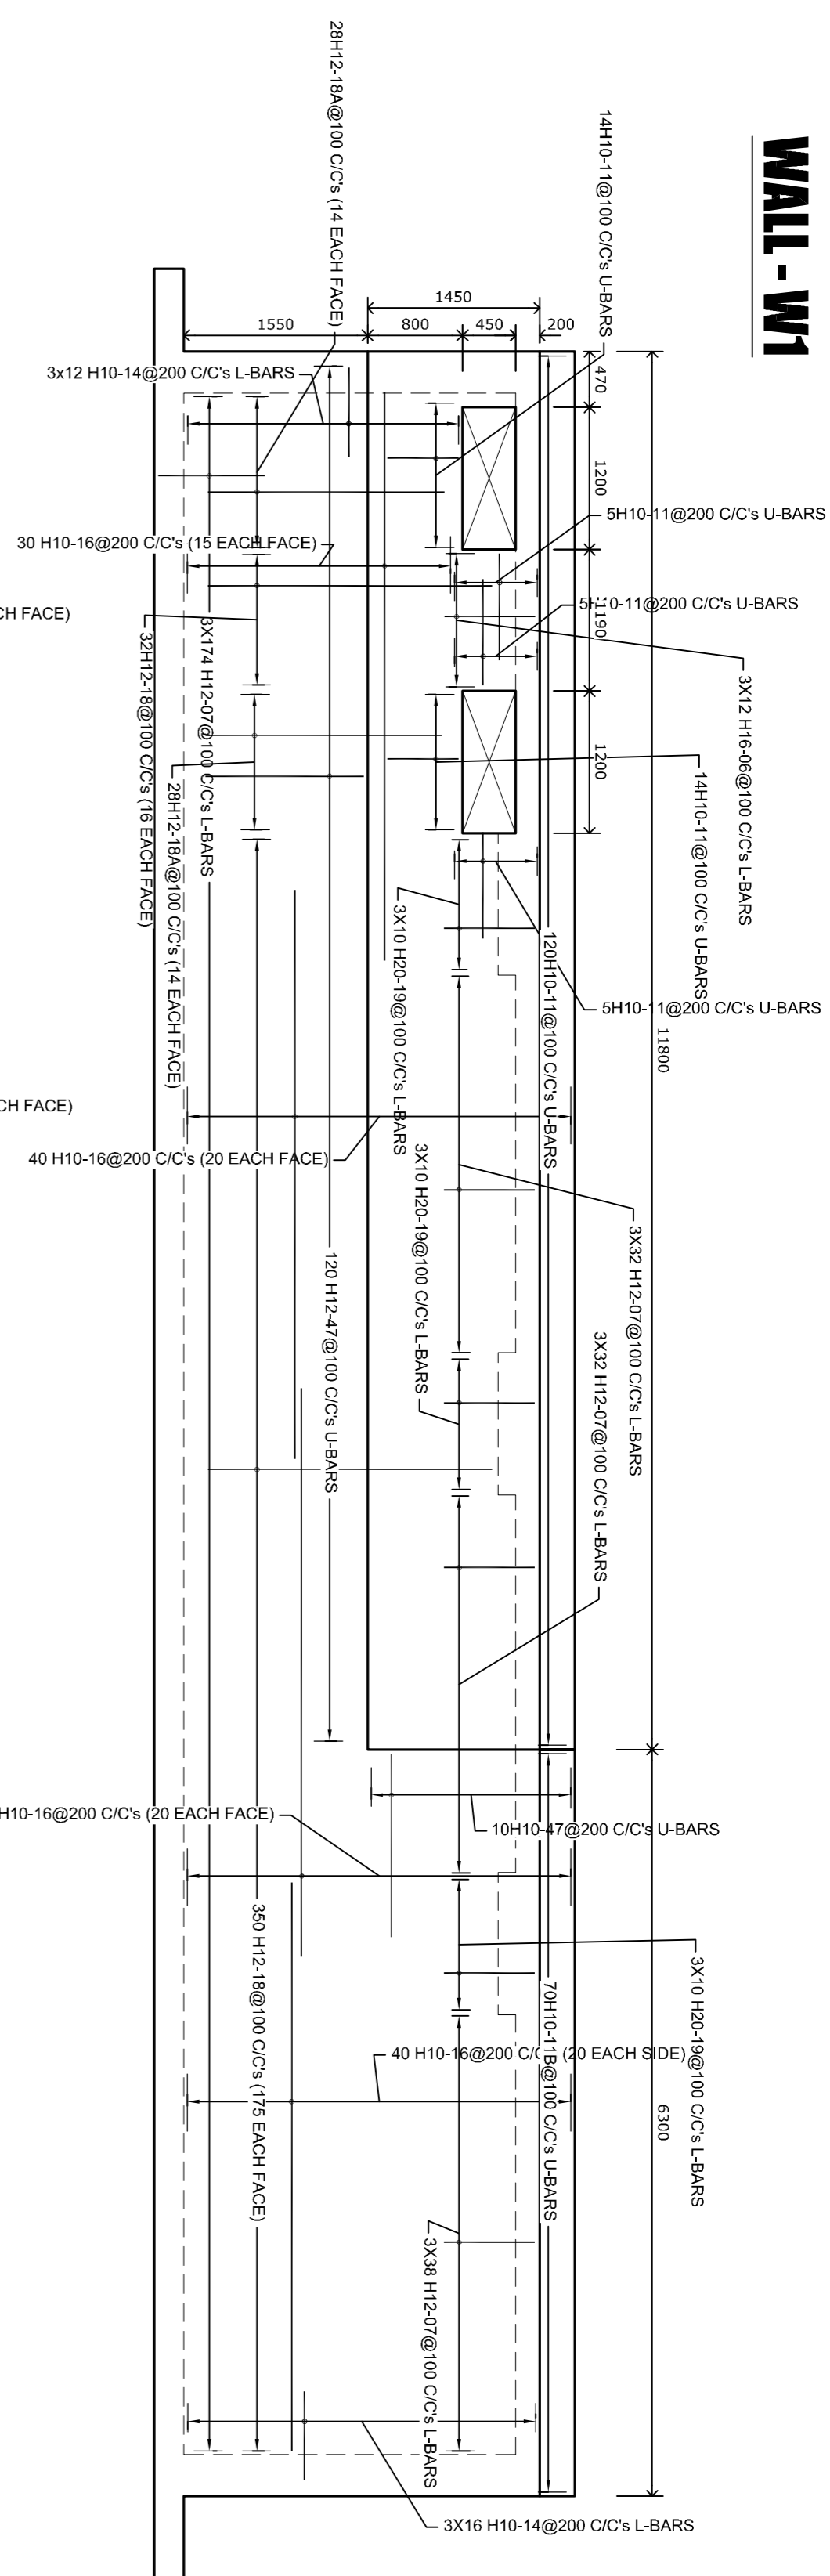


Please refer to notes for details.


A1

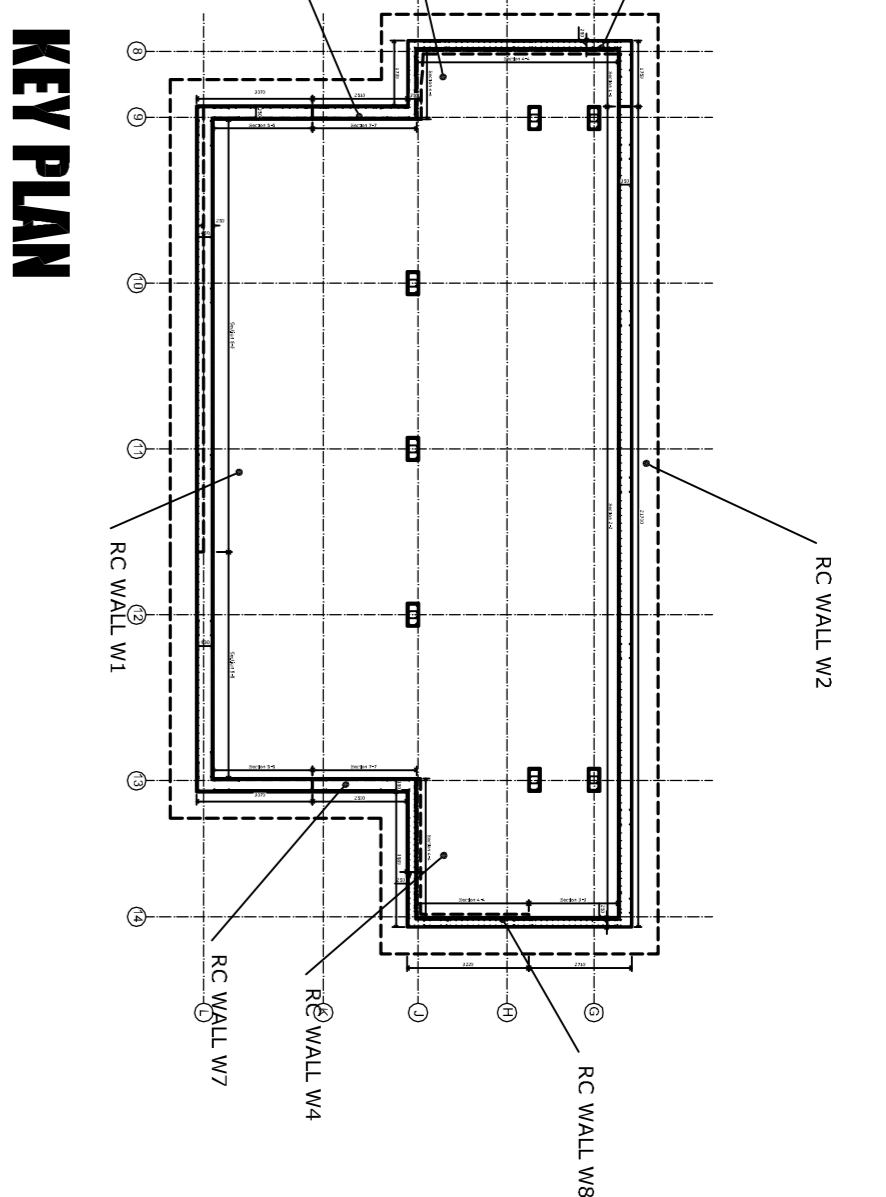


WALL - W2

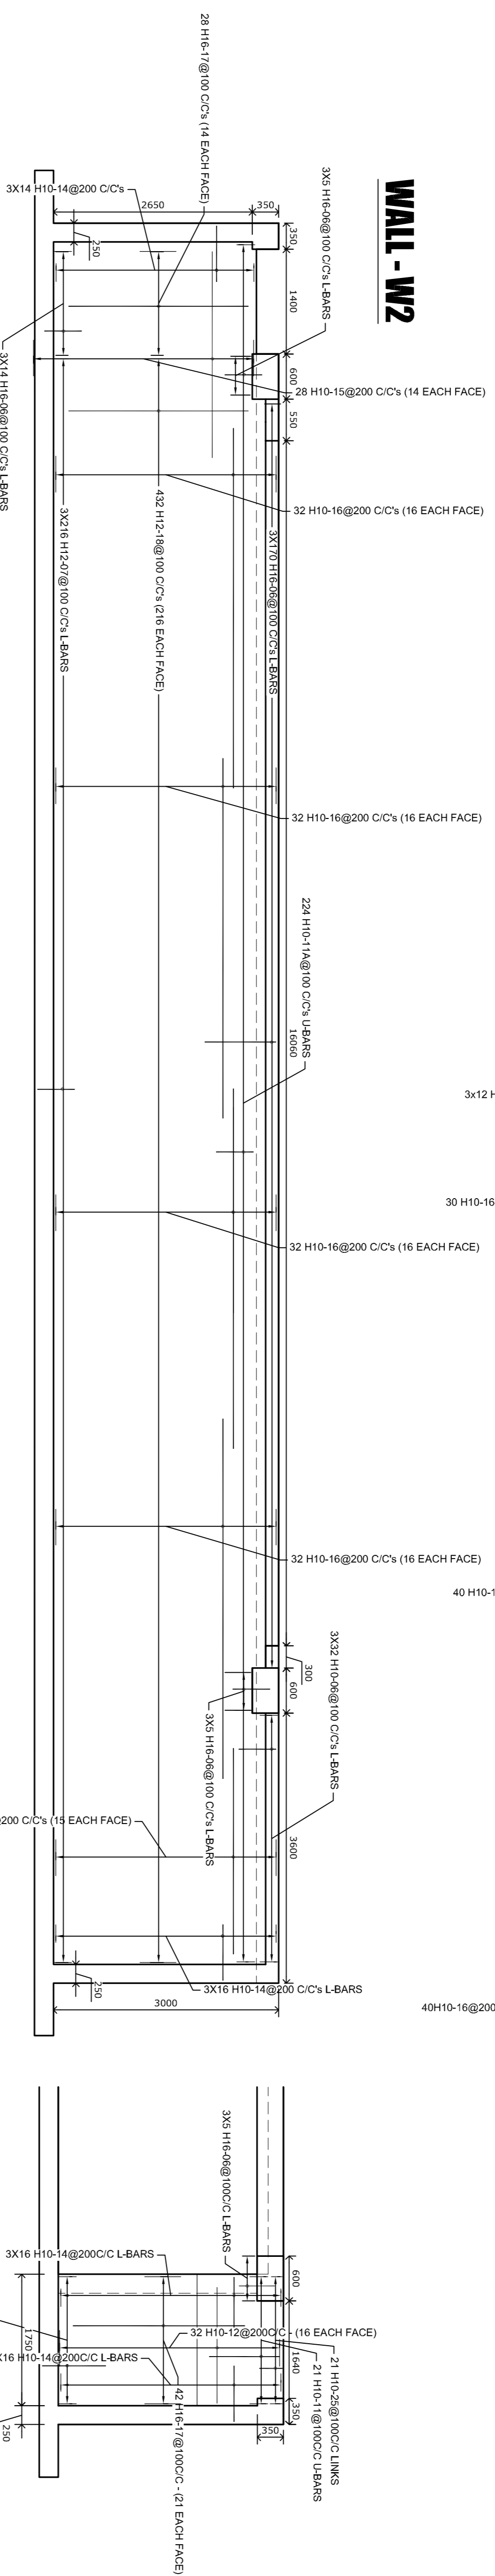


WALL - W3

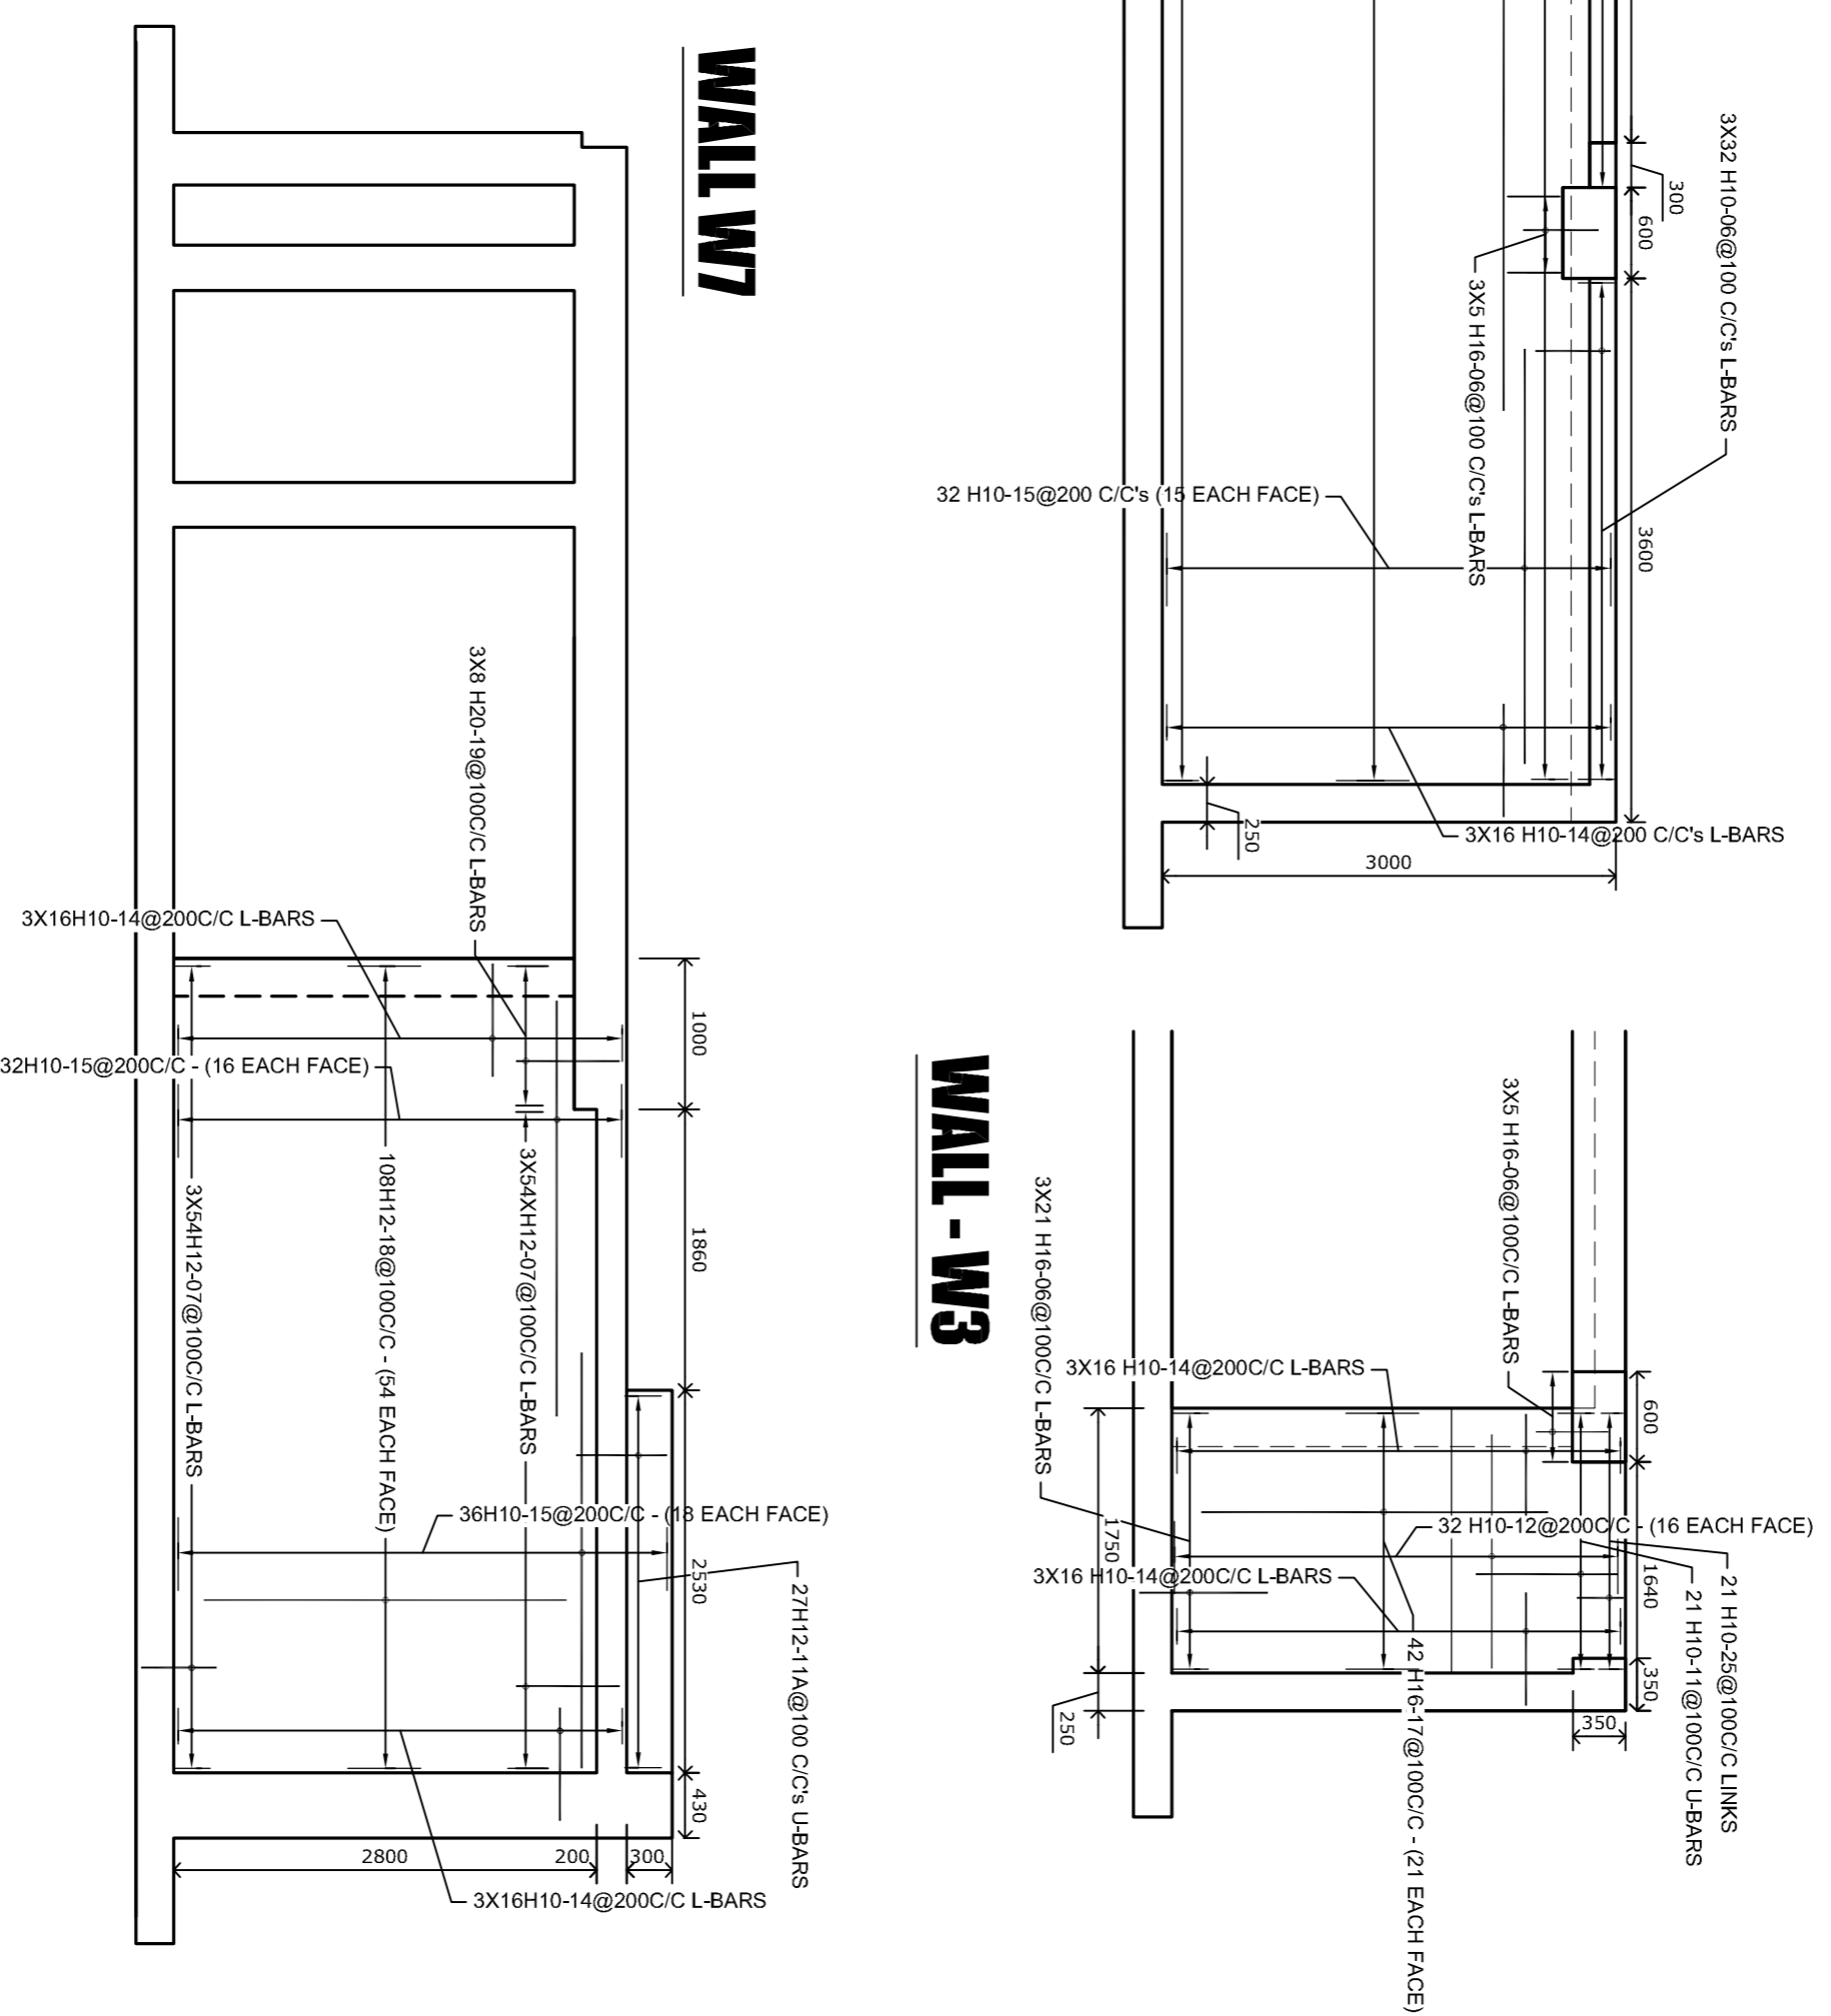


WALL W4

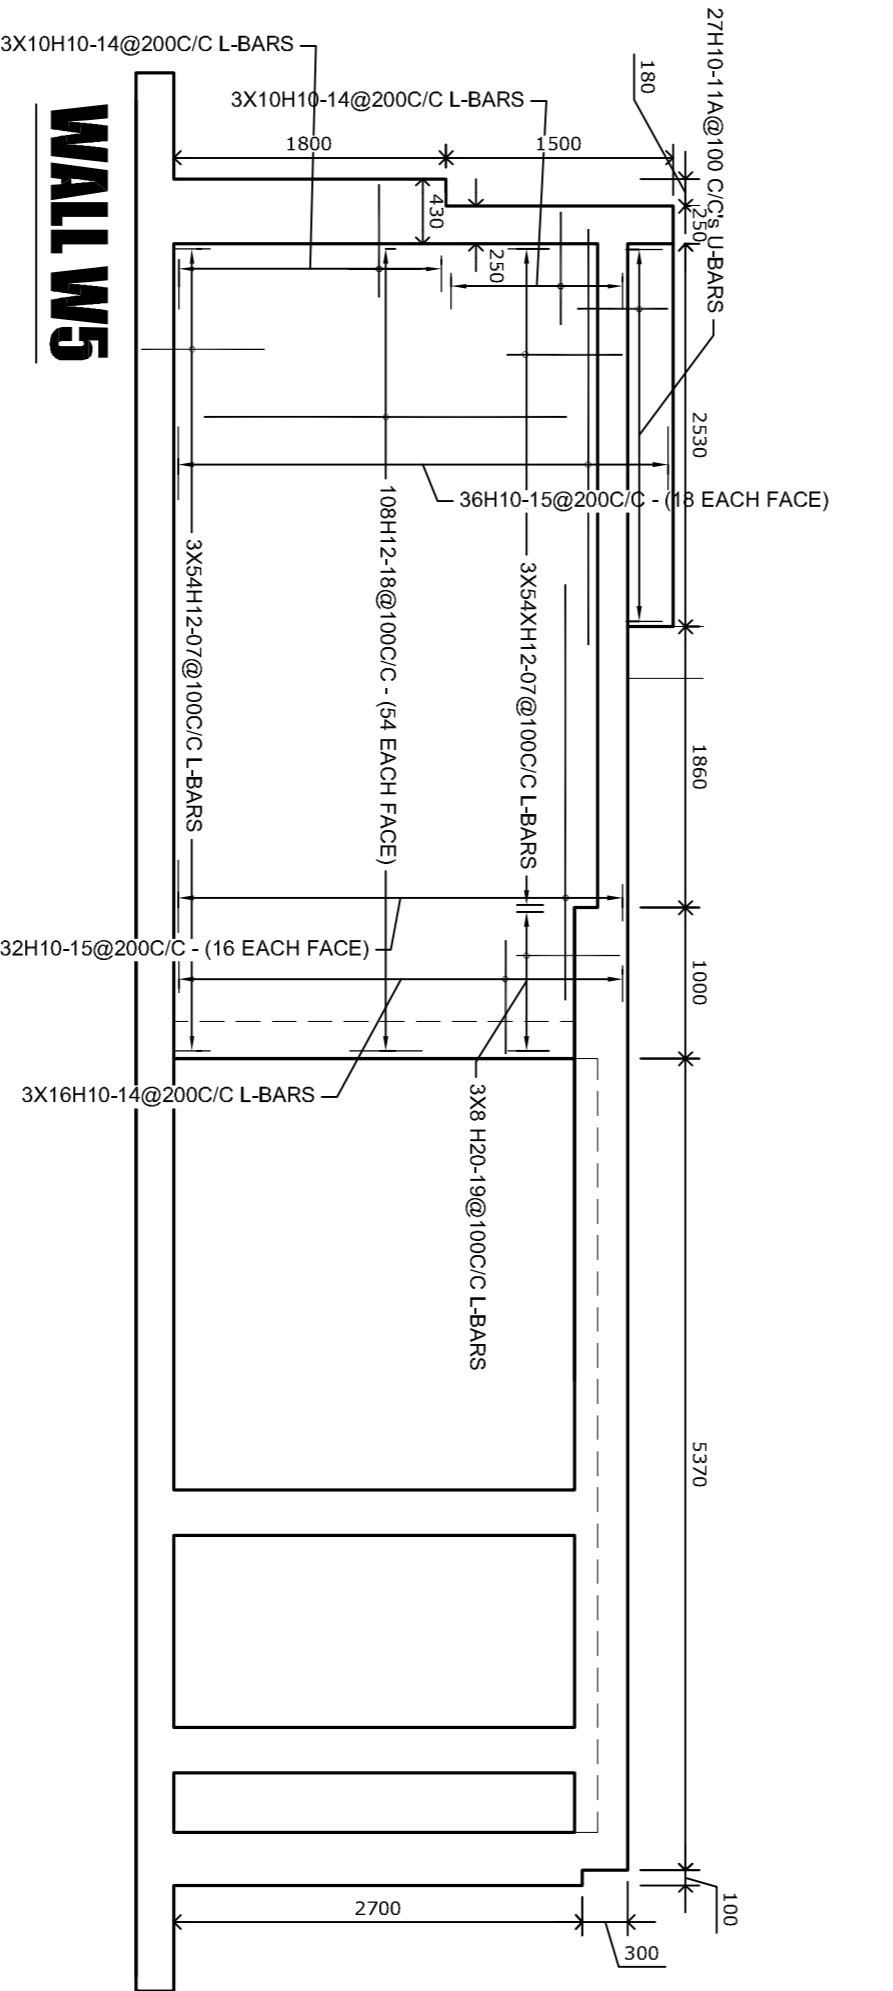


WALL - W4

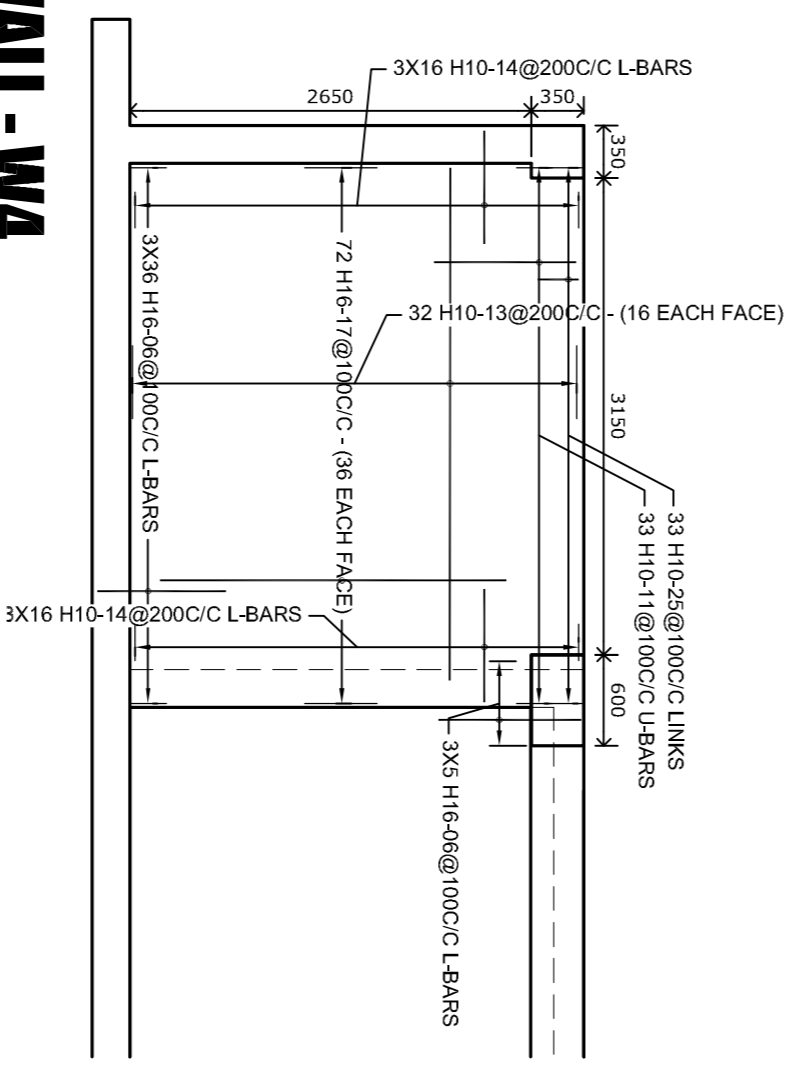

WALL W6

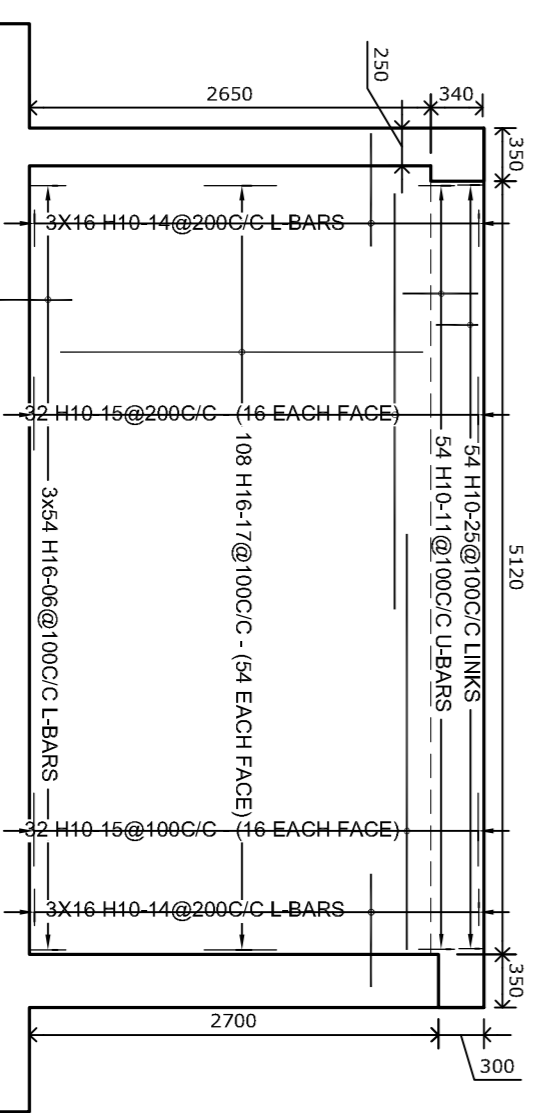

WALL W8

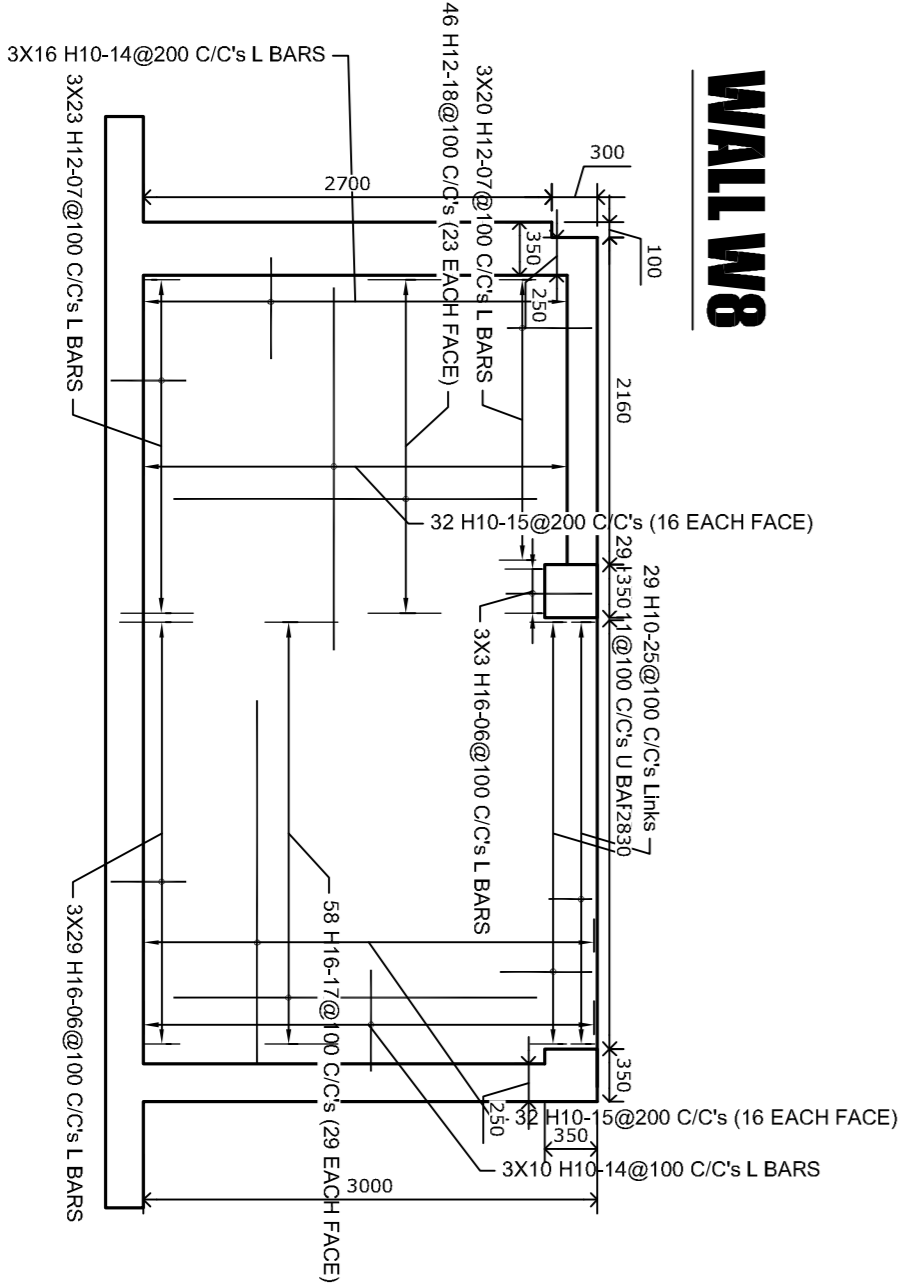

RC WALLS - SHEET 1

Client

MKMA, Coffee Hill, Milton Keynes.

Client

SUN
CONTRACTORS LTD
298 Baber's Rd, London, NW6 4BT
T: 020 7316 1850 F: 020 7316 1882
Email: info@suncollectors.com

Drawing

STRUCTURAL ENGINEERING
RC Detailing
RC Walls - sh. 1

Scale 1:50 @ A1
Date Jan 2013
Drawing no. 1127-326 P4

Project MKMA, Coffee Hill, Milton Keynes.

Scale 1:50 @ A1
Date Jan 2013
Drawing no. 1127-326 P4

Project MKMA, Coffee Hill, Milton Keynes.

Client

SUN
CONTRACTORS LTD
298 Baber's Rd, London, NW6 4BT
T: 020 7316 1850 F: 020 7316 1882
Email: info@suncollectors.com

Drawing

STRUCTURAL ENGINEERING
RC Detailing
RC Walls - sh. 1

Scale 1:50 @ A1
Date Jan 2013
Drawing no. 1127-326 P4

Project MKMA, Coffee Hill, Milton Keynes.

Rev	Amendment	By	Date
P1	Final Issue. For comment only.	smf	21.01.13
P2	General Update. For comment only.	CS7	07.02.13
P3	General Update. For comment only.	CS7	28.02.13
P4	Rev 100. Update. For comment only.	CS7	28.02.13

STATUS: PRELIMINARY