



DETAIL 01 ROOF VERGE DETAIL

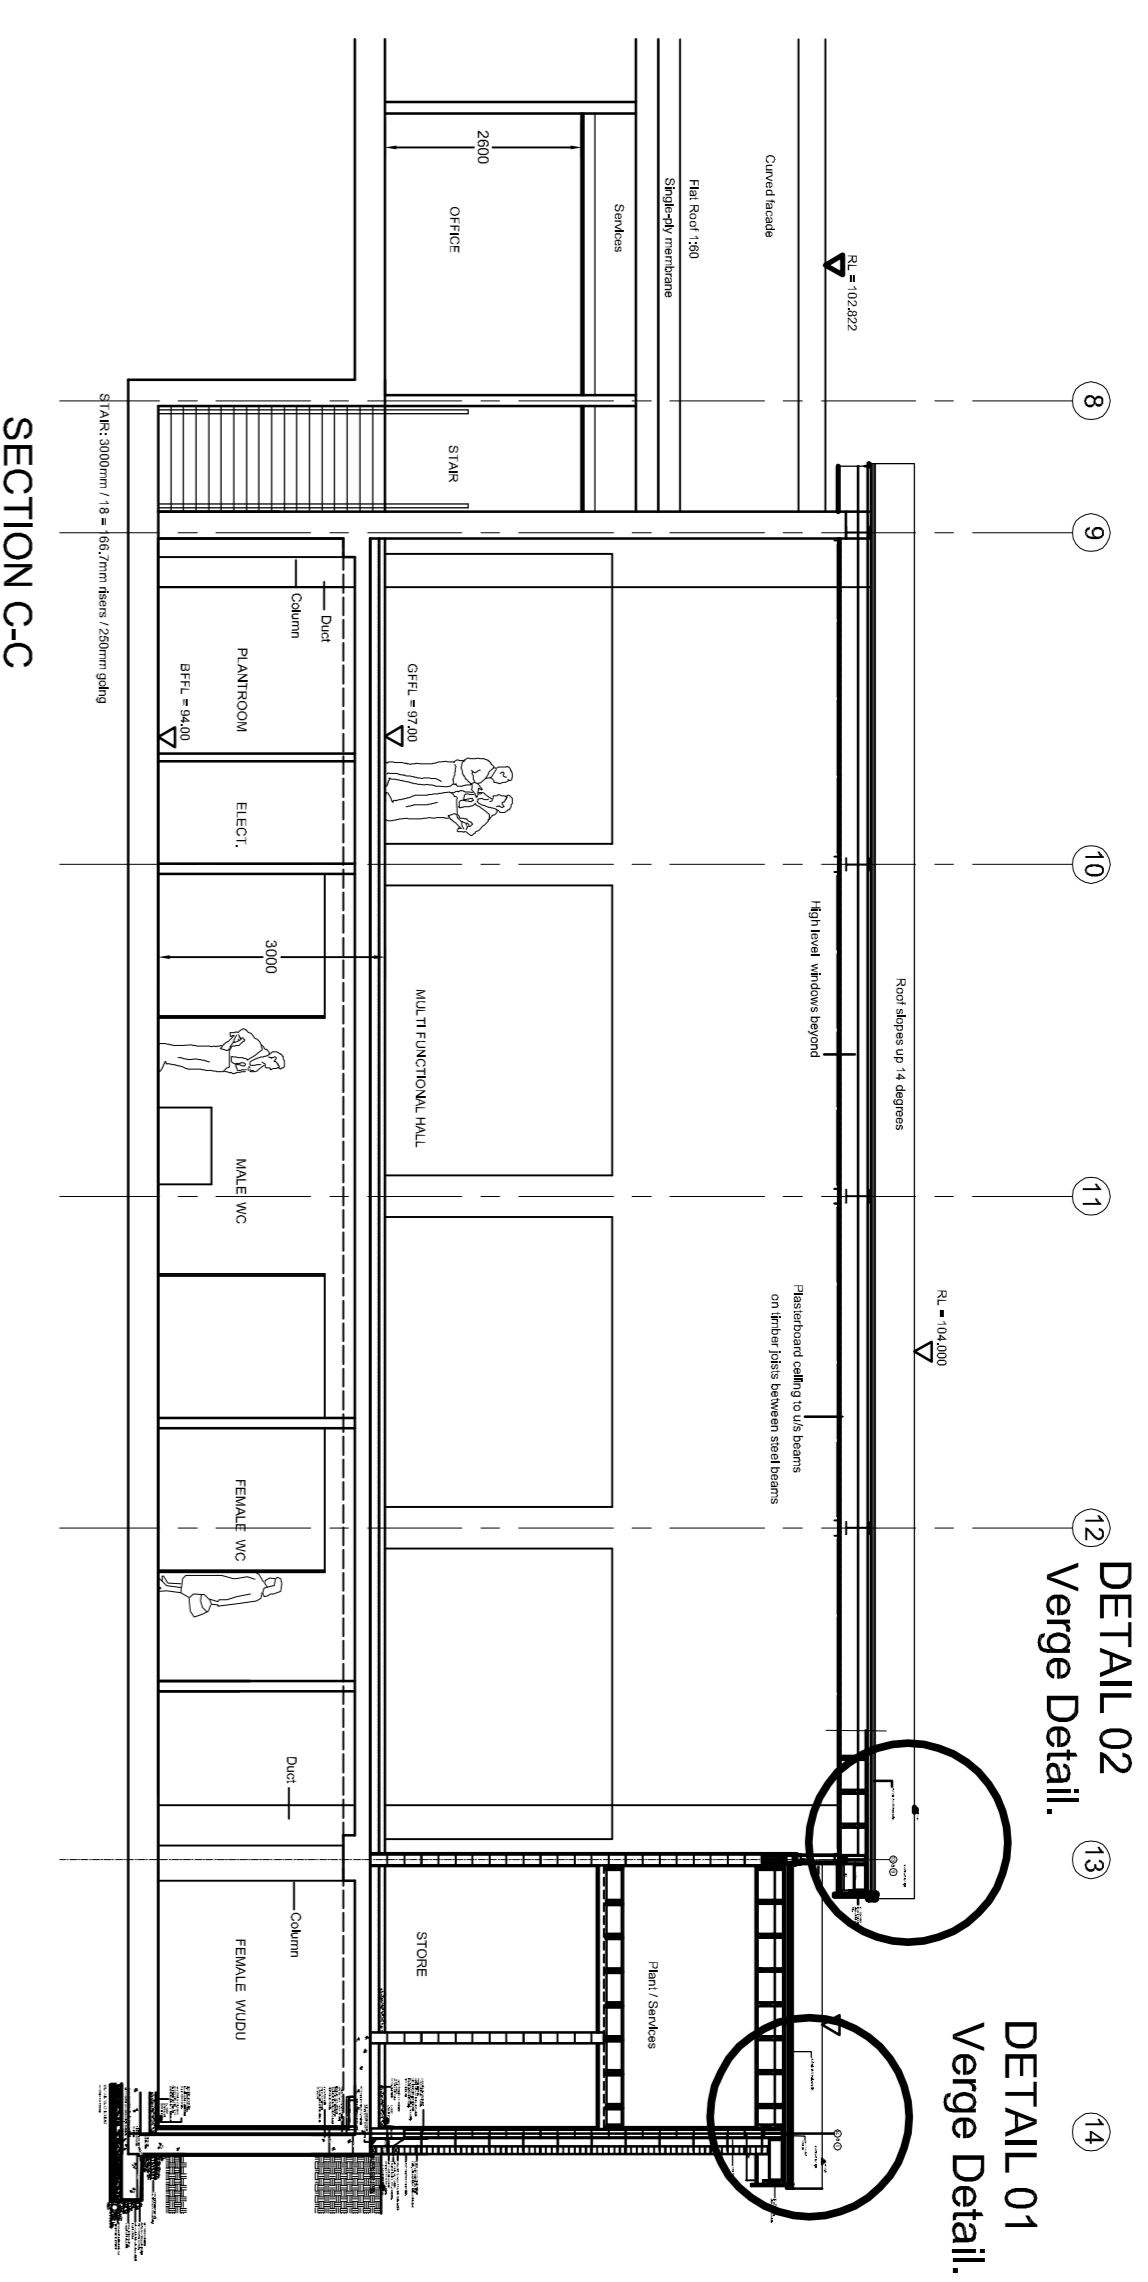

KEY Section C-C 1:100.

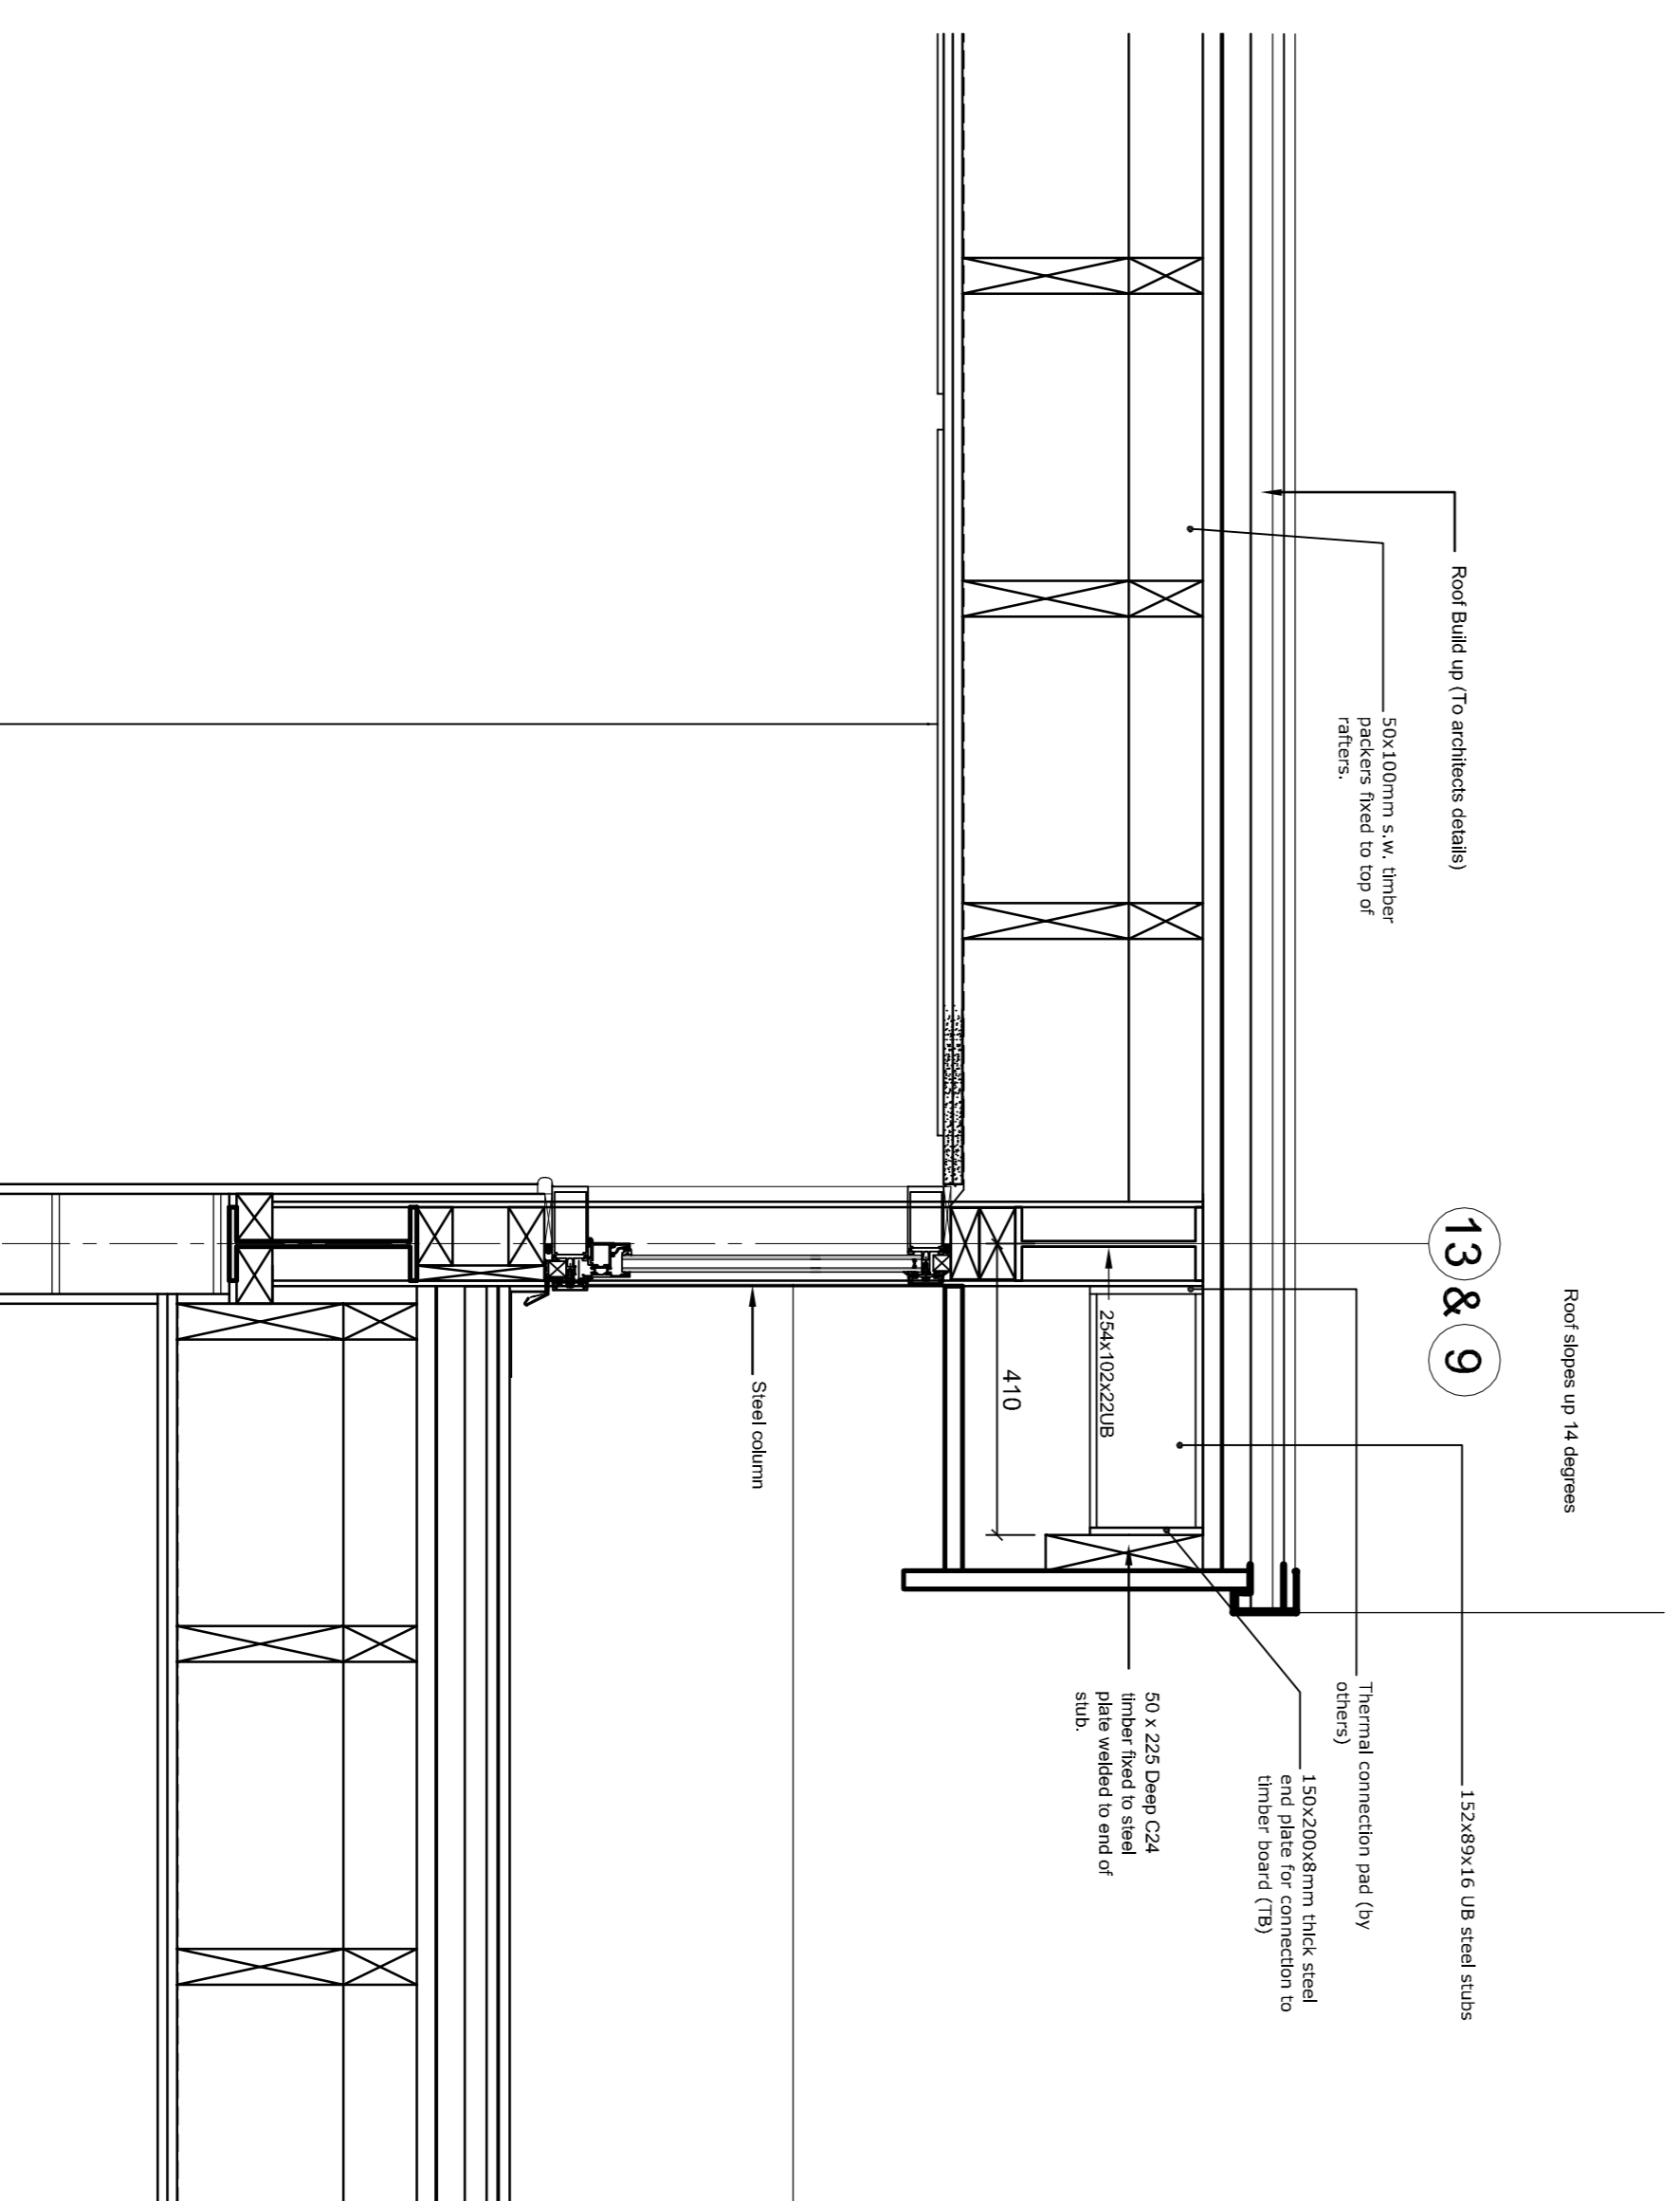

DETAIL 02 ROOF VERGE DETAIL

Rev Amendment _____ By _____ Date _____
 P1 Final Issue (For Comments Only) REF: 16.04.13

ci|stee|c
 CONSULTING CIVIL & STRUCTURAL ENGINEERING CONTRACT MANAGERS

Salisbury 121, Milton Keynes Business Centre, Foxwater Dale,
 Luton, Bedfordshire, MK14 6SD,
 1079108 800655 101898 410033 www.ci|stee|c.co.uk e|info@ci|stee|c.co.uk

Client
SUN
 CONTRACTORS LTD
 288 Balzac Rd, London, NW8 4BT
 T: 020 7316 1820 F: 020 7316 1882
 Email: info@suncontractors.co.uk

Drawing
STRUCTURAL ENGINEERING
 Section Details CC at Gridlines 13 - 14

Project
 MKMA - Coffee Hall, Milton Keynes

Scale
 1:70 @ A1 Date: 25.03.13 Approver: JA

Drawing no.
1127/349 P1

This document contains confidential information. It is intended for the use of the client only. It is not to be distributed or used for any other purpose without the client's consent.

STATUS: **PRELIMINARY**