


**Key Plan**  
 Scale: 1/200

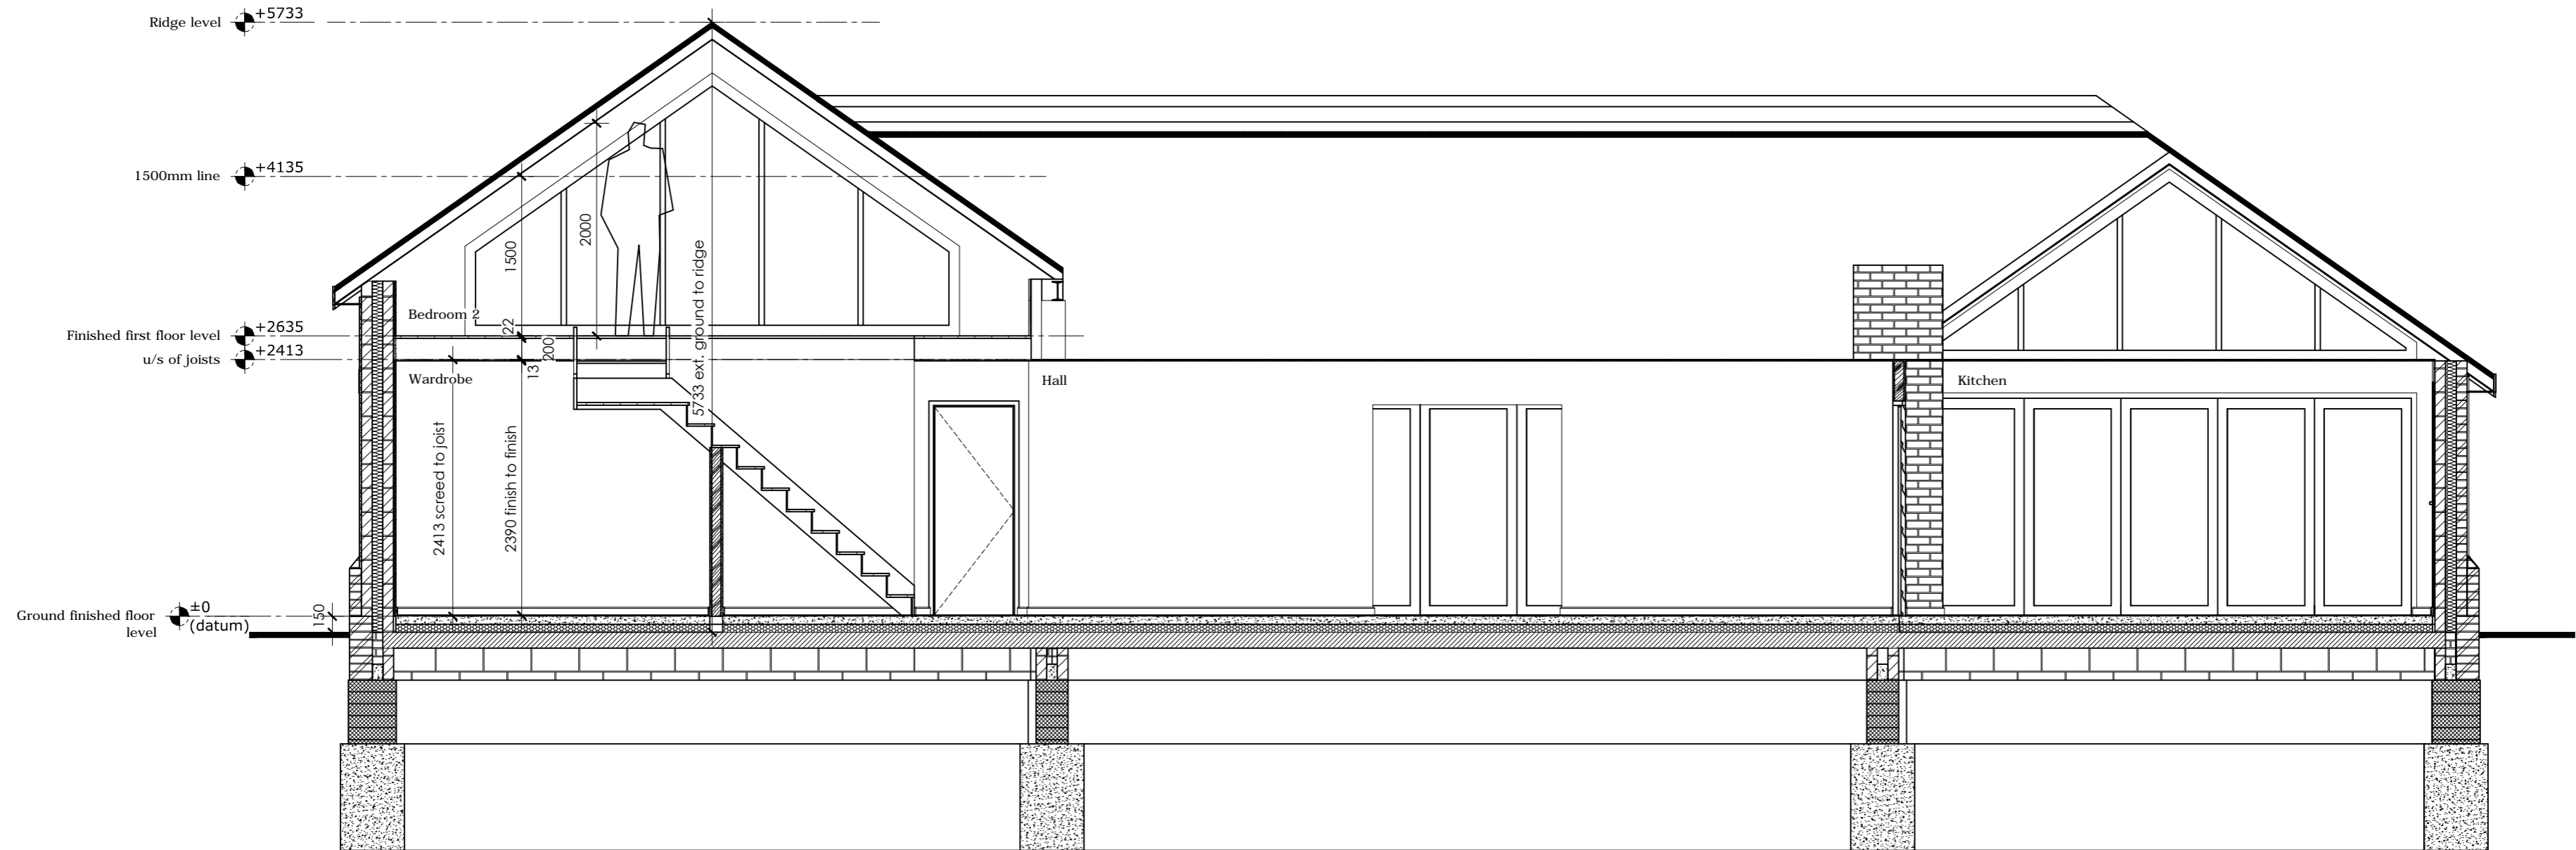

**Section A-A**  
 Scale: 1/50

Rev	Description	By	Date
P1	First issue.	swf	10.09.10

Client	Mrs J Briton
Project	New Build Bungalow Long Lane, Gambingay.
Job	Working Drawings

Drawing Title	Sections Sections A-A
Scale	as noted
Date	28.12.10
Project No./Discipline	1019-
Drawn	SWF
Checked	AA
Drawing No.	003
Revision	P1

DRAWING STATUS: PRELIMINARY - subject to building control approval

E:\Projects\1019 Long Lane, Gambingay\Drawings\1019-003.ppt - Proposed Sections A.A.dwg - 28/12/2010 15:26:02, DWG, 1019-003.dwg, 11/11/2010, Copyright CISTEC Engineering Ltd.