


Key Plan

Scale: 1/200

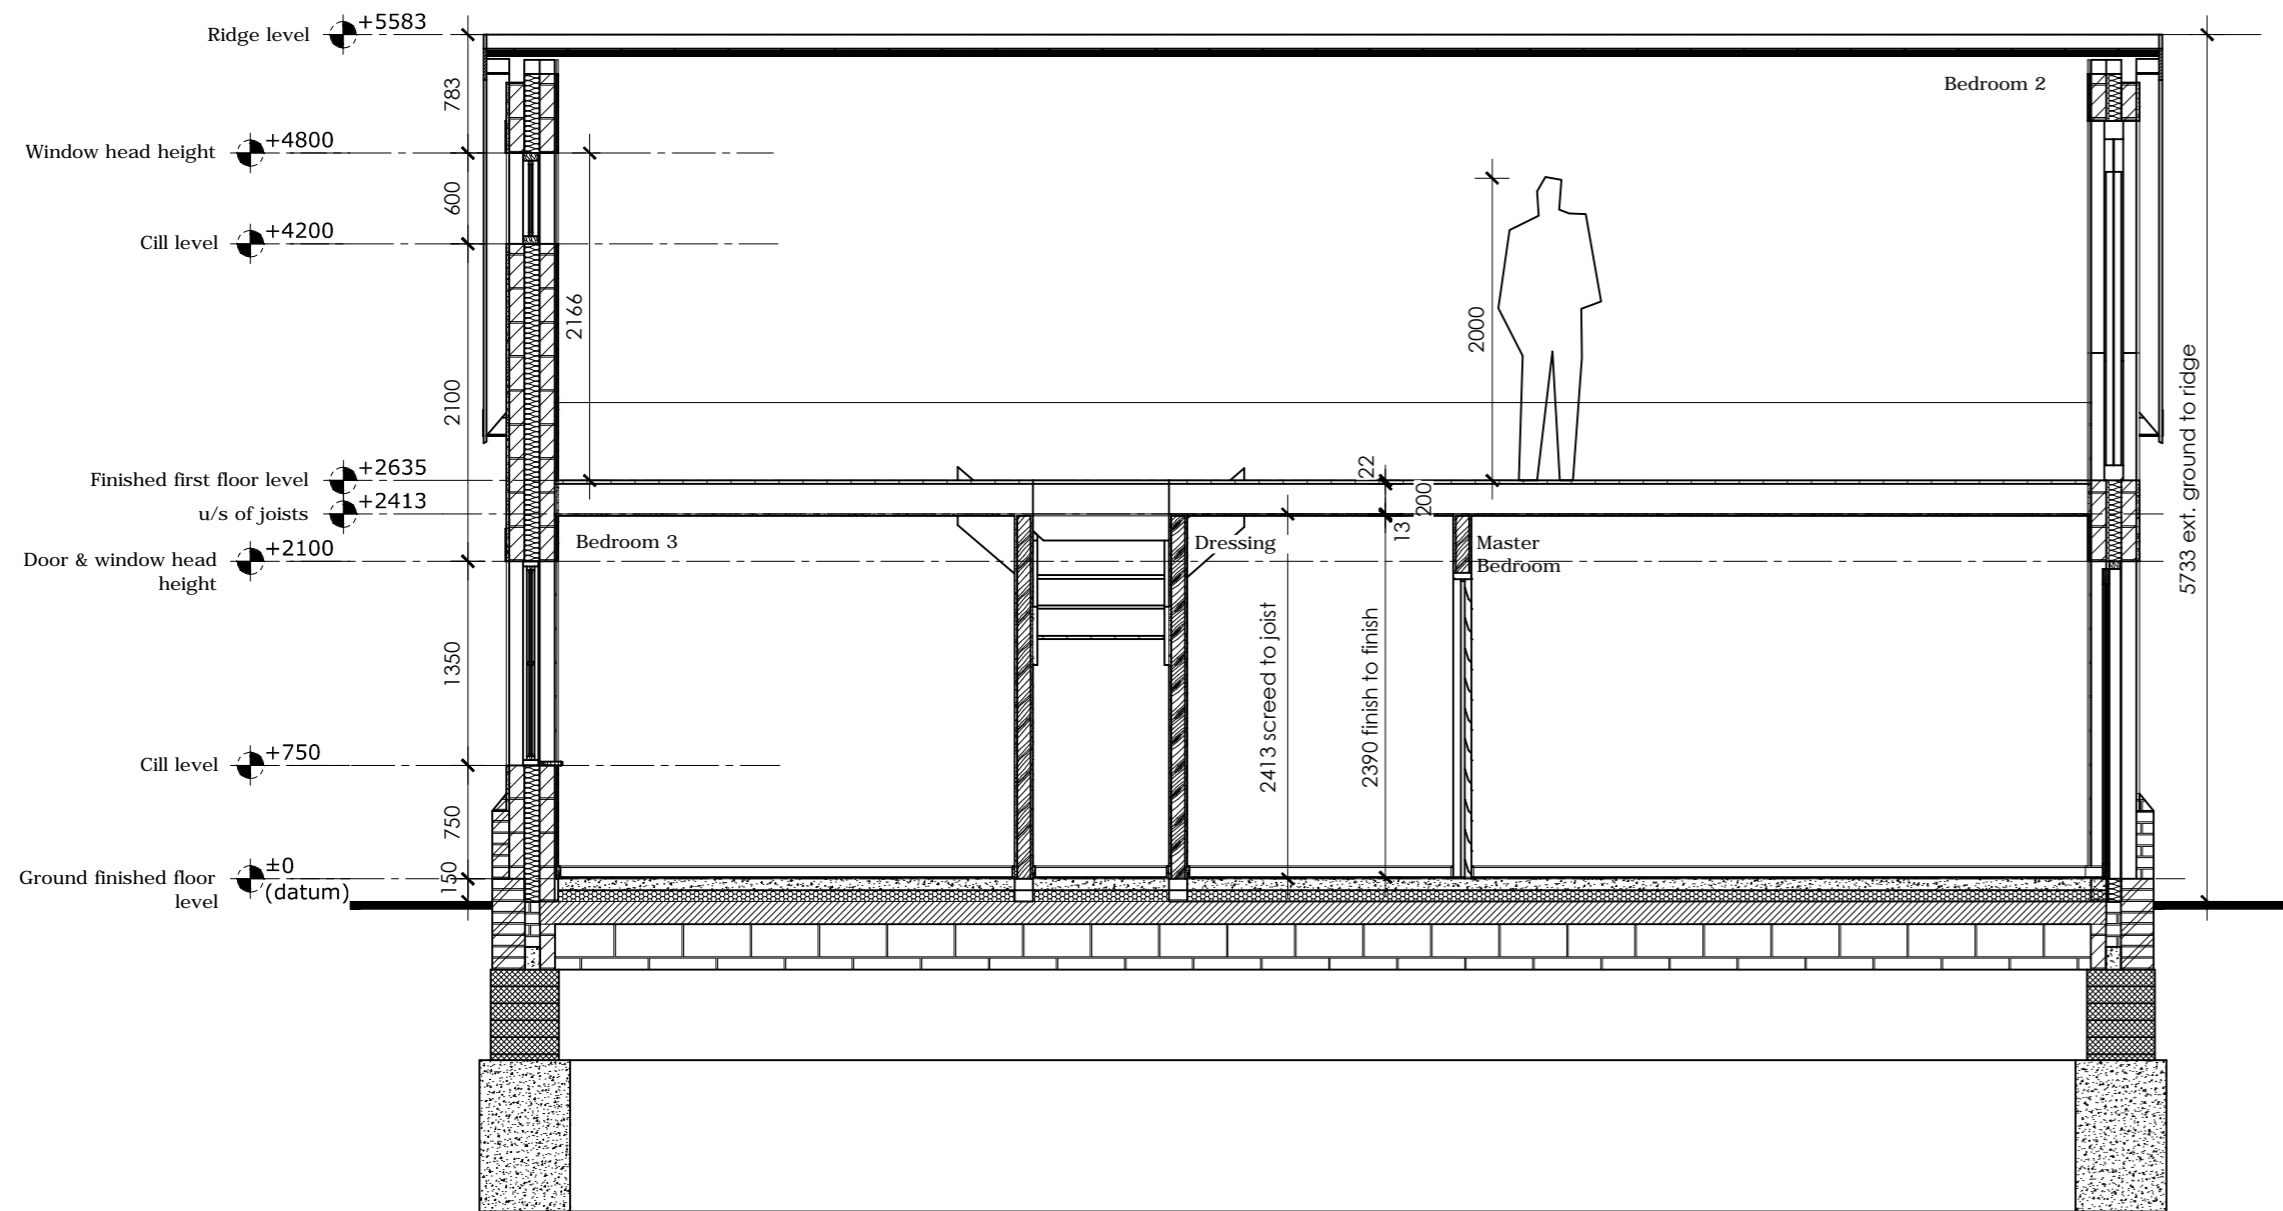

Section B-B

Scale: 1/50

Rev	Description	By	Date
P1	First issue.	swf	28.12.10

Client
Mrs J Briton

Project
New Build Bungalow
Long Lane, Gambingay.

Job
Working Drawings

Drawing Title			
Sections			
Sections B-B			
Scale	as noted	Drawn	SWF
Date	28.12.10	Checked	AA
Project No./Discipline	1019-	Drawing No.	004
		Revision	P1

DRAWING STATUS: PRELIMINARY - subject to building control approval

E:\Projects\1019 Long Lane, Gambingay\Drawings\1019\004 - Proposed Section B-B.rvt
 28/12/2010 10:27:31, 2574, 1/16/10 10:27:31, Copyright © CISTEC Engineering Ltd