


**Key Plan**

Scale: 1/200

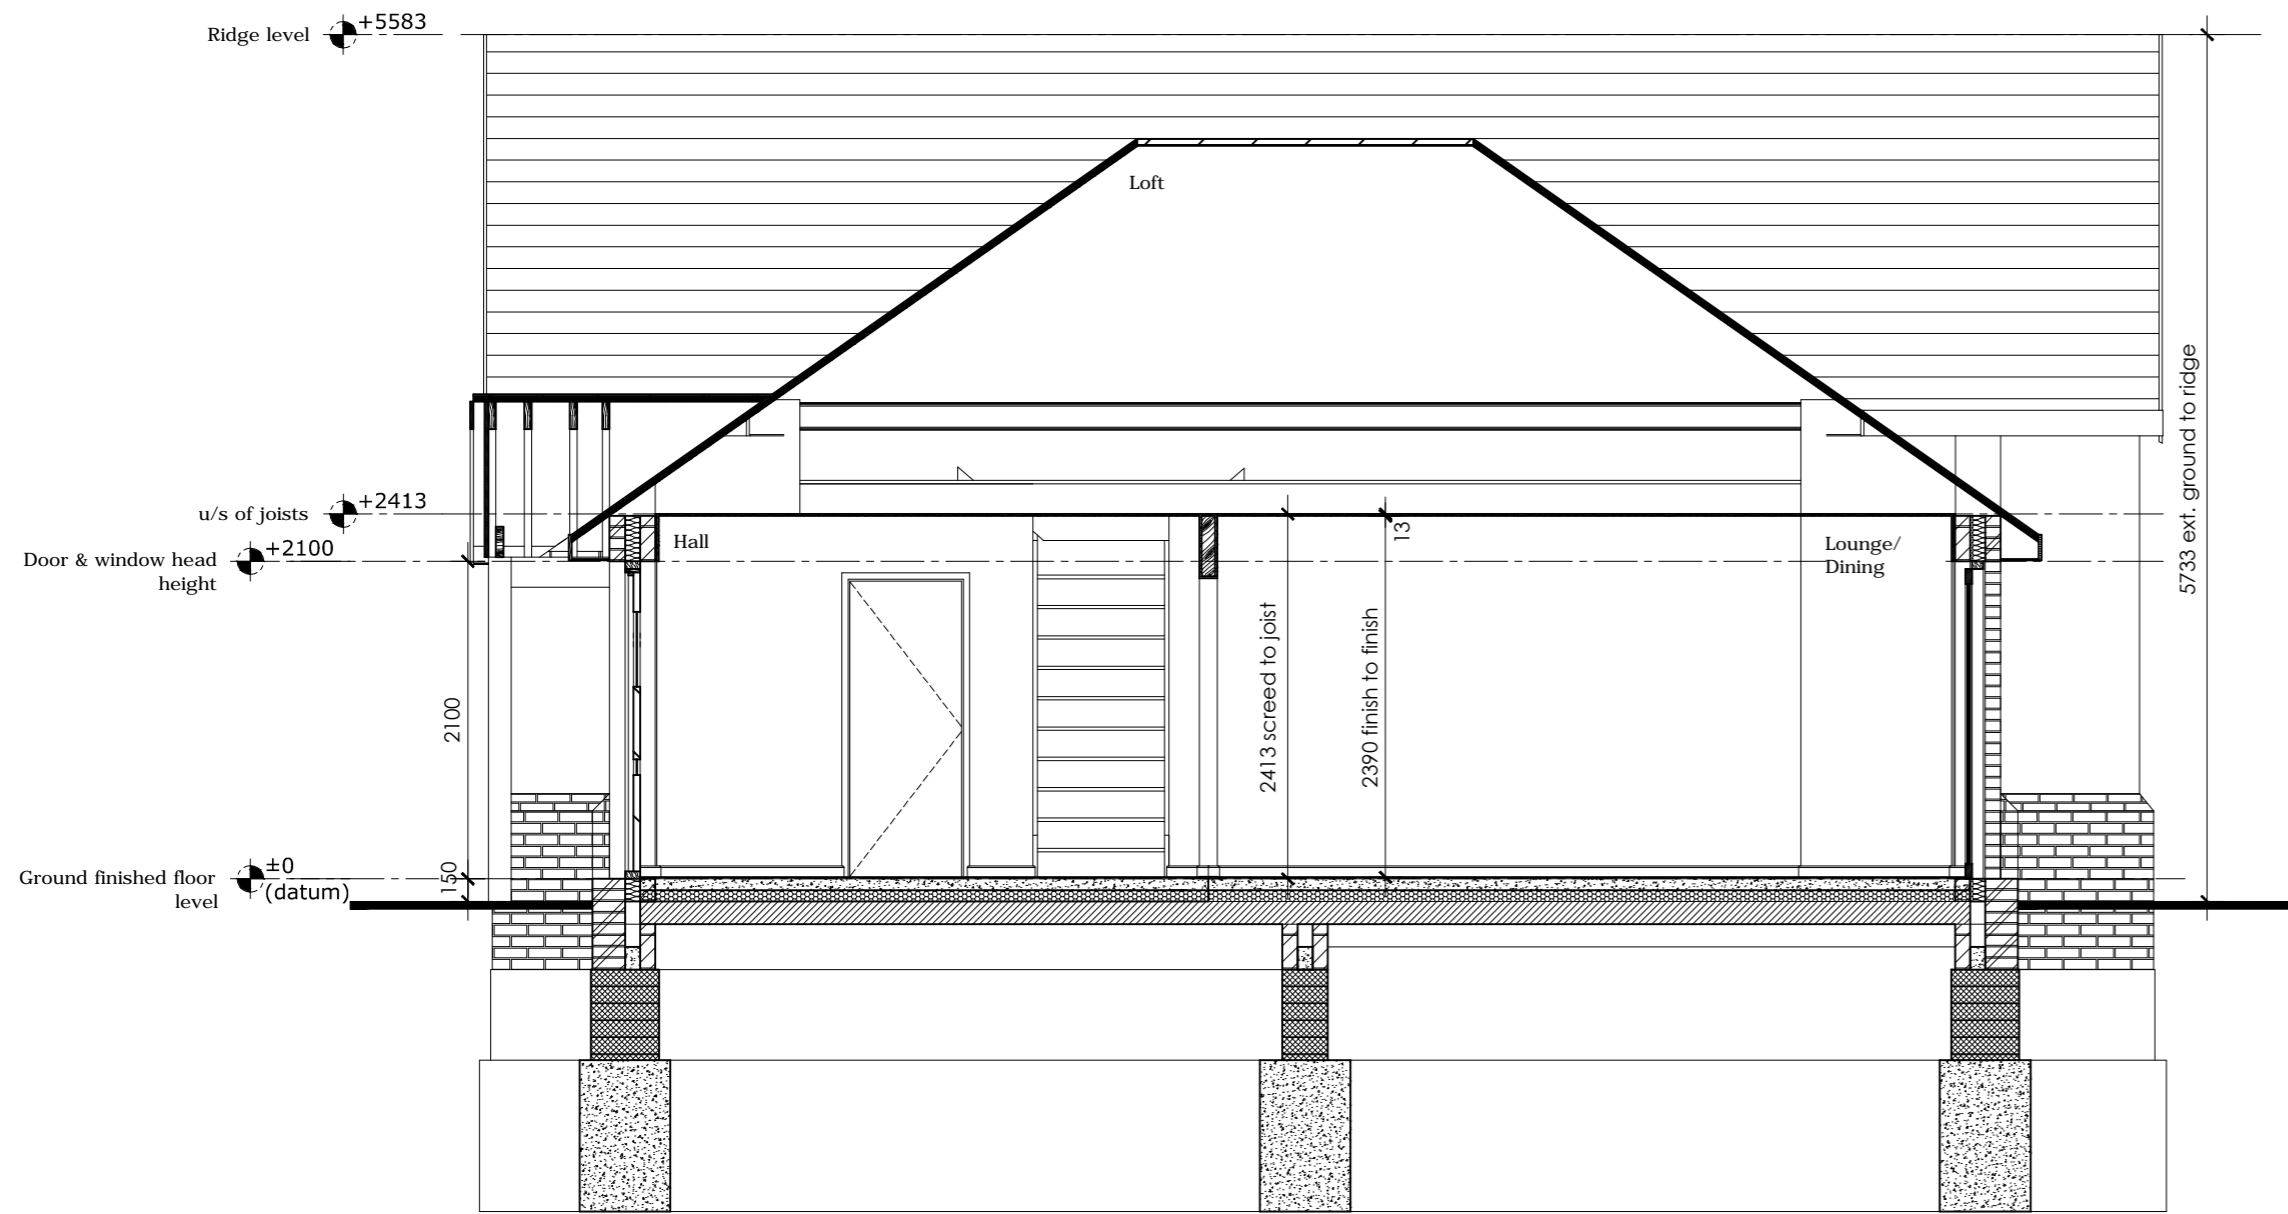

**Section C-C**

Scale: 1/50

Rev	Description	By	Date
P1	First Issue.	swf	28.12.10

Client	Mrs J Briton
Project	New Build Bungalow Long Lane, Gambingay.
Job	Working Drawings

Drawing Title			
Sections			
Sections C-C			
Scale	as noted	Drawn	SWF
Date	28.12.10	Checked	AA
Project No./Discipline	1019-	Drawing No.	005
		Revision	P1

DRAWING STATUS: PRELIMINARY - subject to building control approval

E:\Projects\1019 Long Lane, Gambingay\Drawings\1019\0501 - Proposed Sections C-C.dwg, 28/12/2010 10:52:50, 1074, 1191x842, 2010, 11, Copyright © CISTEC Engineering Ltd