

Plate 'A'


Scale: 1/5

Plate 'B'

Scale: 1/5

Key Plan


Scale: 1/25

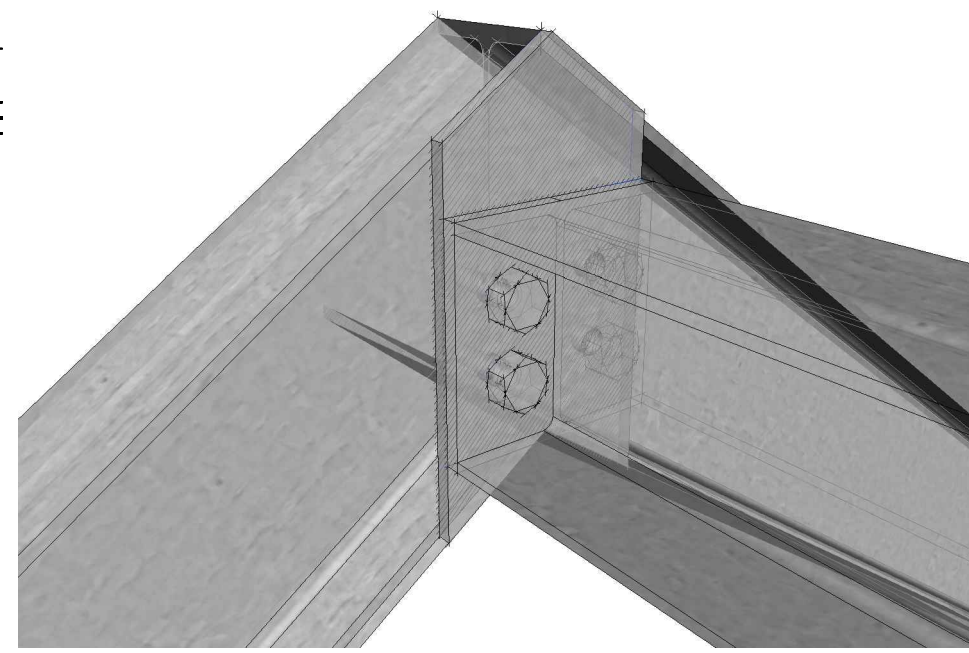

General Perspective


Scale: n.t.s.

Rev	Description	By	Date
P1	First issue.	swf	11.11.11

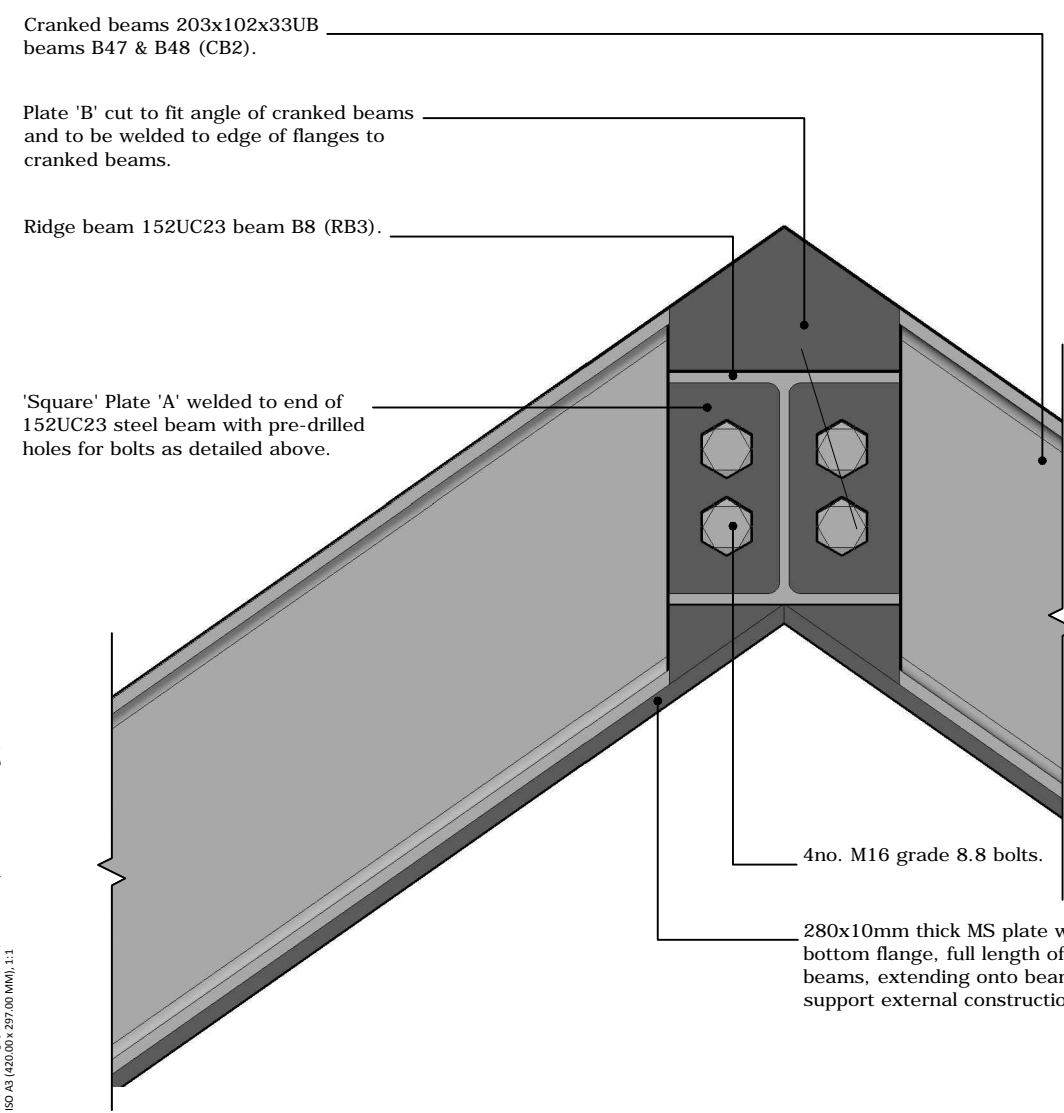

Section A1-A1

Scale: 1/5

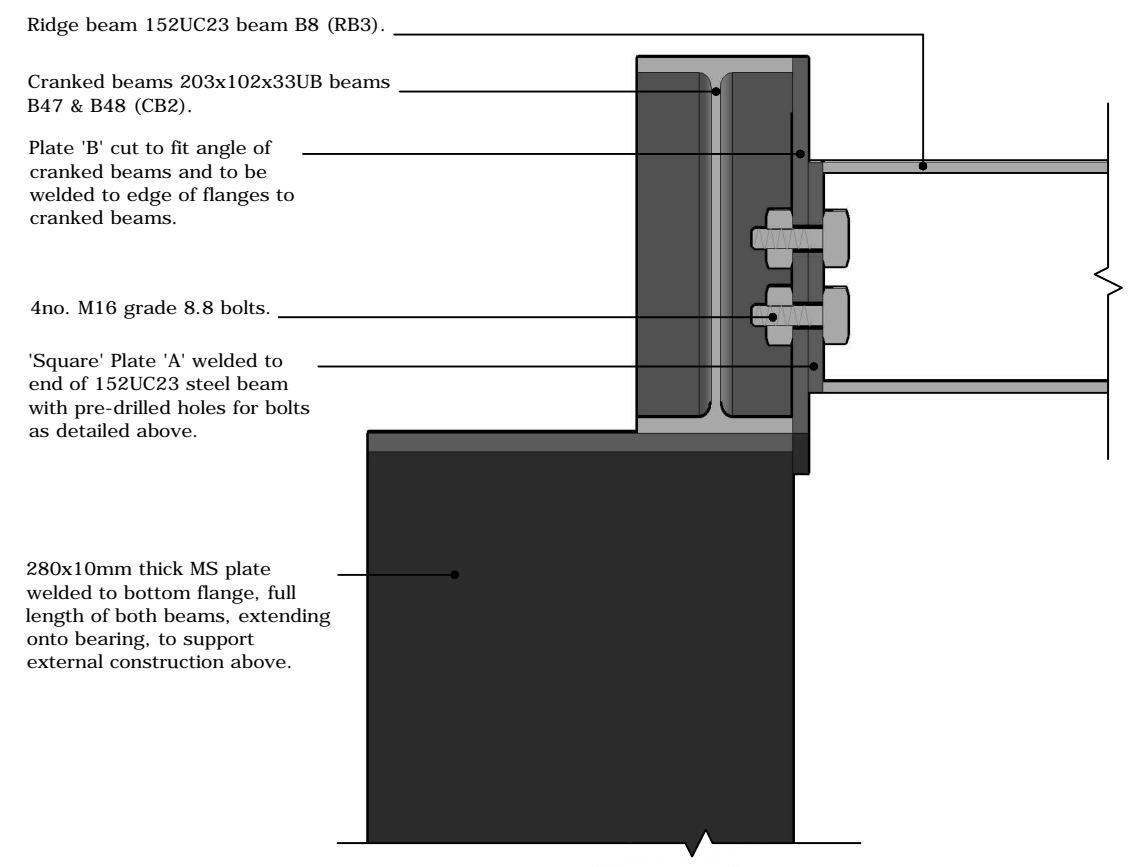

Section A2-A2

Scale: 1/5

Client	Mrs Britton
Project	Long Meadow, 2 Long Lane, Gamlingay, Beds. SG19 3ES.
Job	Construction Details

Drawing Title			
Structural Engineering			
Ridge Detail DT3-DT3			
Scale	1:5 @ A3	Drawn	swf
Date	19.12.11	Checked	
Project No./Discipline	1019/sd	Drawing No.	ST03
		Revision	P1

DRAWING STATUS: PRELIMINARY

D:\Citect\1019 Long Lane, Gamlingay\Standard Details\1019-SD-ST03p1 - Detail DT3-DT3.dwg, 1, 21/12/2011 13:00:42, ISO A3 (420.00 x 297.00 MM), 1:1