

Key Plan

Scale: 1/25



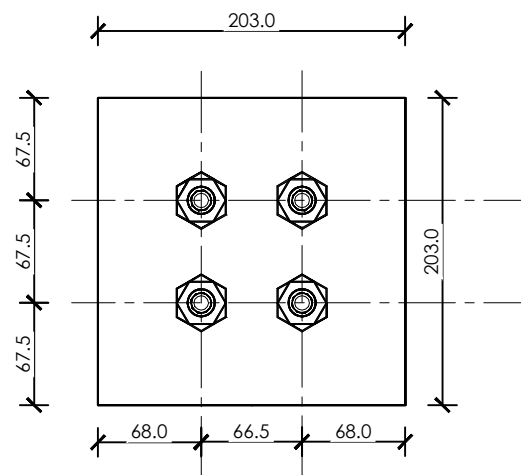


Plate 'E'


Scale: 1/5

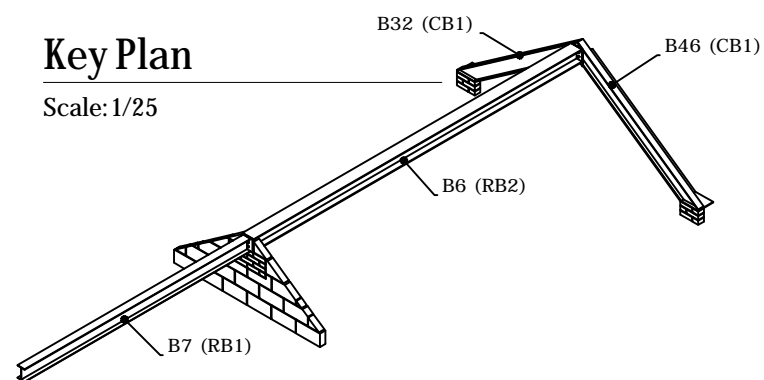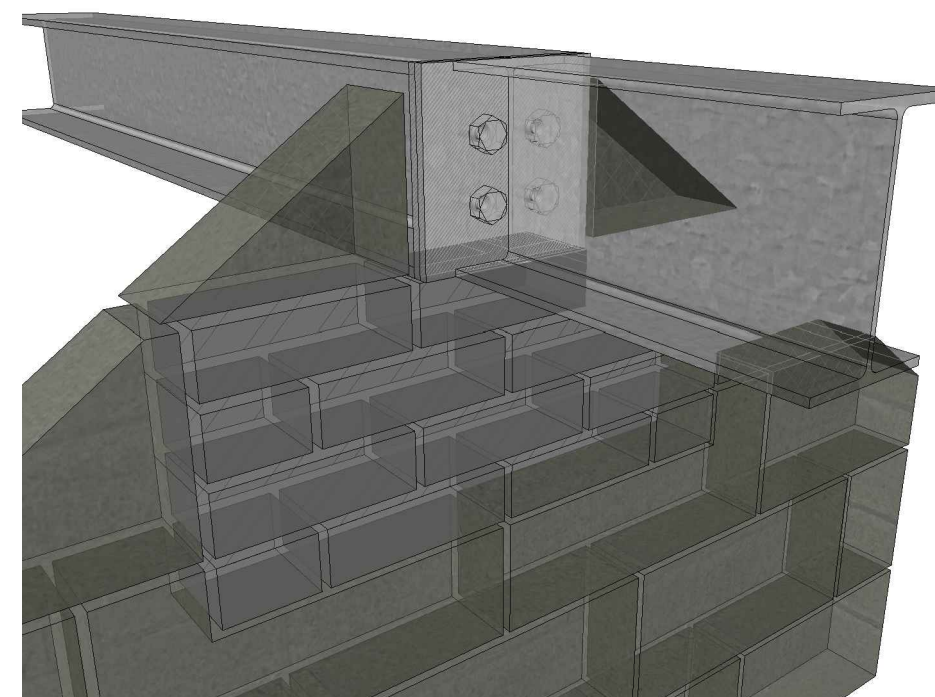

General Perspective


Scale: n.t.s.

Rev	Description	By	Date
P1	First issue.	swf	11.11.11

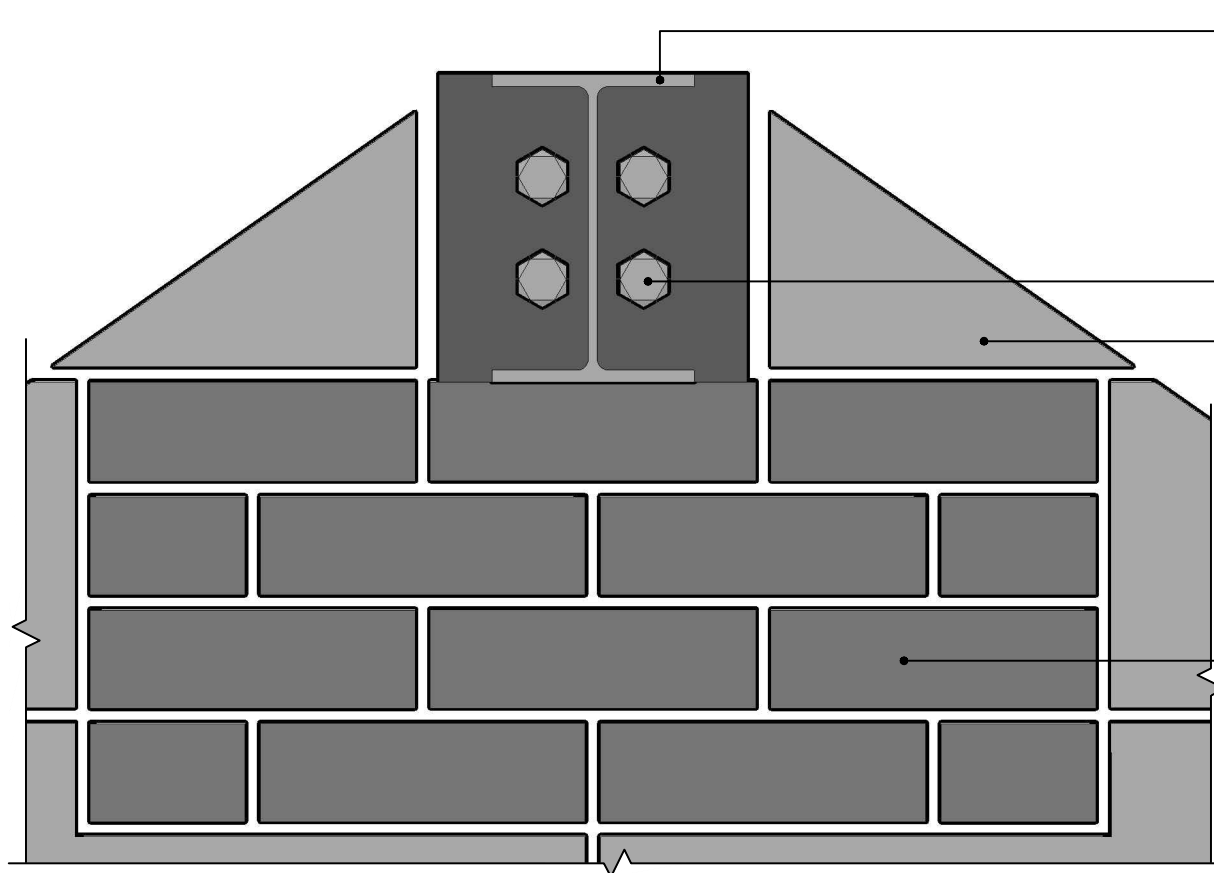

Section D1-D1

Scale: 1/5

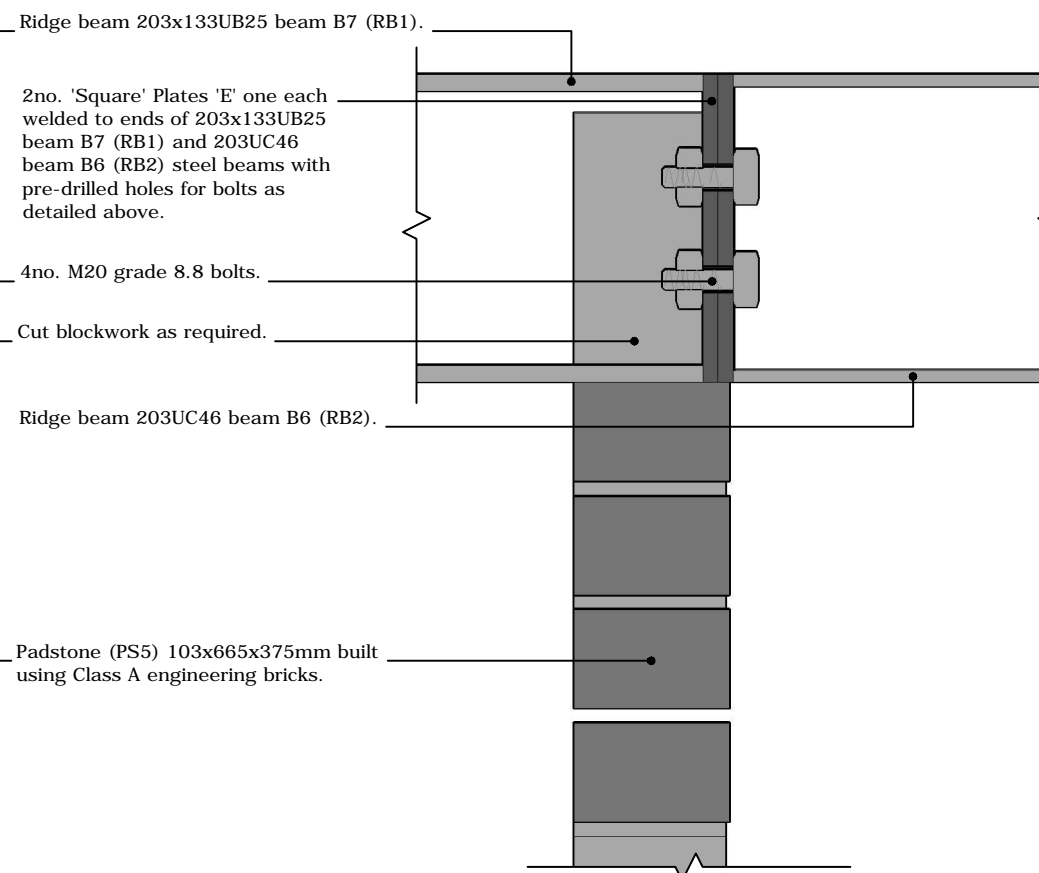

Section D2-D2

Scale: 1/5

Client	Mrs Britton
Project	Long Meadow, 2 Long Lane, Gamlingay, Beds. SG19 3ES.
Job	Construction Details

Drawing Title			
Structural Engineering			
Ridge Detail DT4-DT4			
Scale	1:5 @ A3	Drawn	swf
Date	19.12.11	Checked	
Project No./Discipline	1019/sd	Drawing No.	ST04
		Revision	P1

DRAWING STATUS: PRELIMINARY