
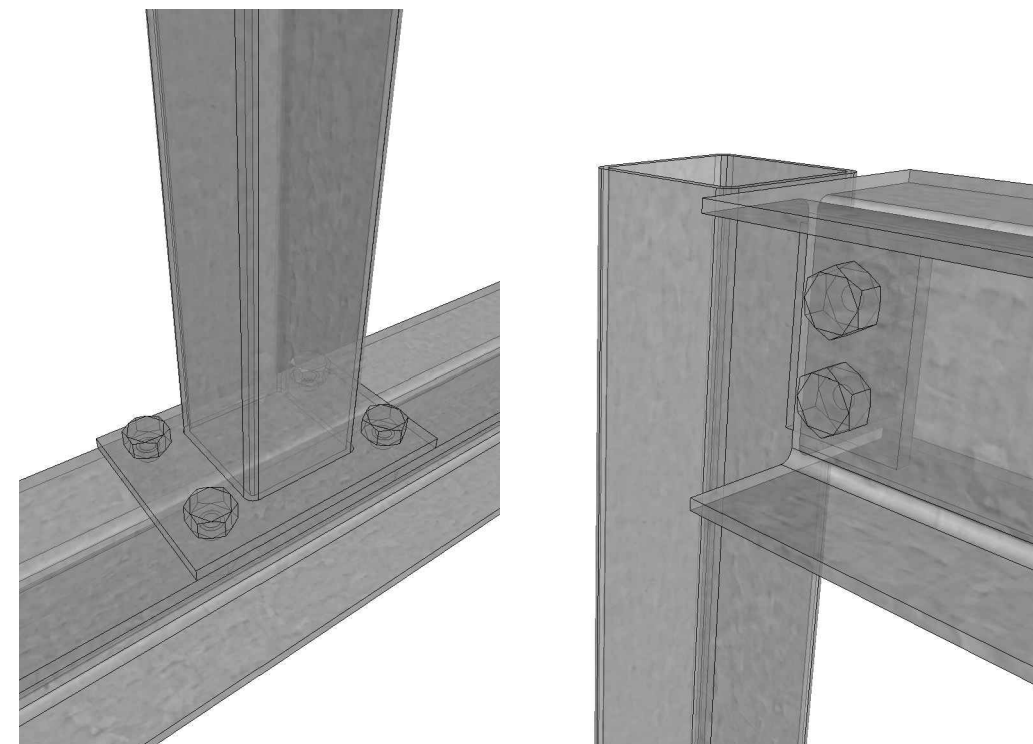


Key Plans


Scale: 1/25

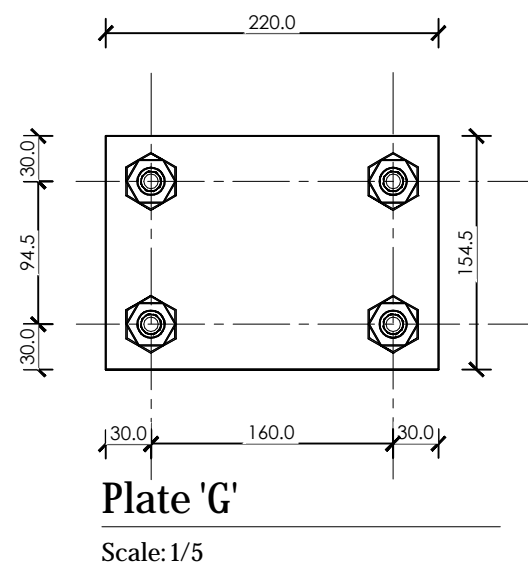

General Perspective

Scale: n.t.s.

| Rev | Description | By | Date |
|-----|--------------|-----|----------|
| P1 | First issue. | swf | 11.11.11 |

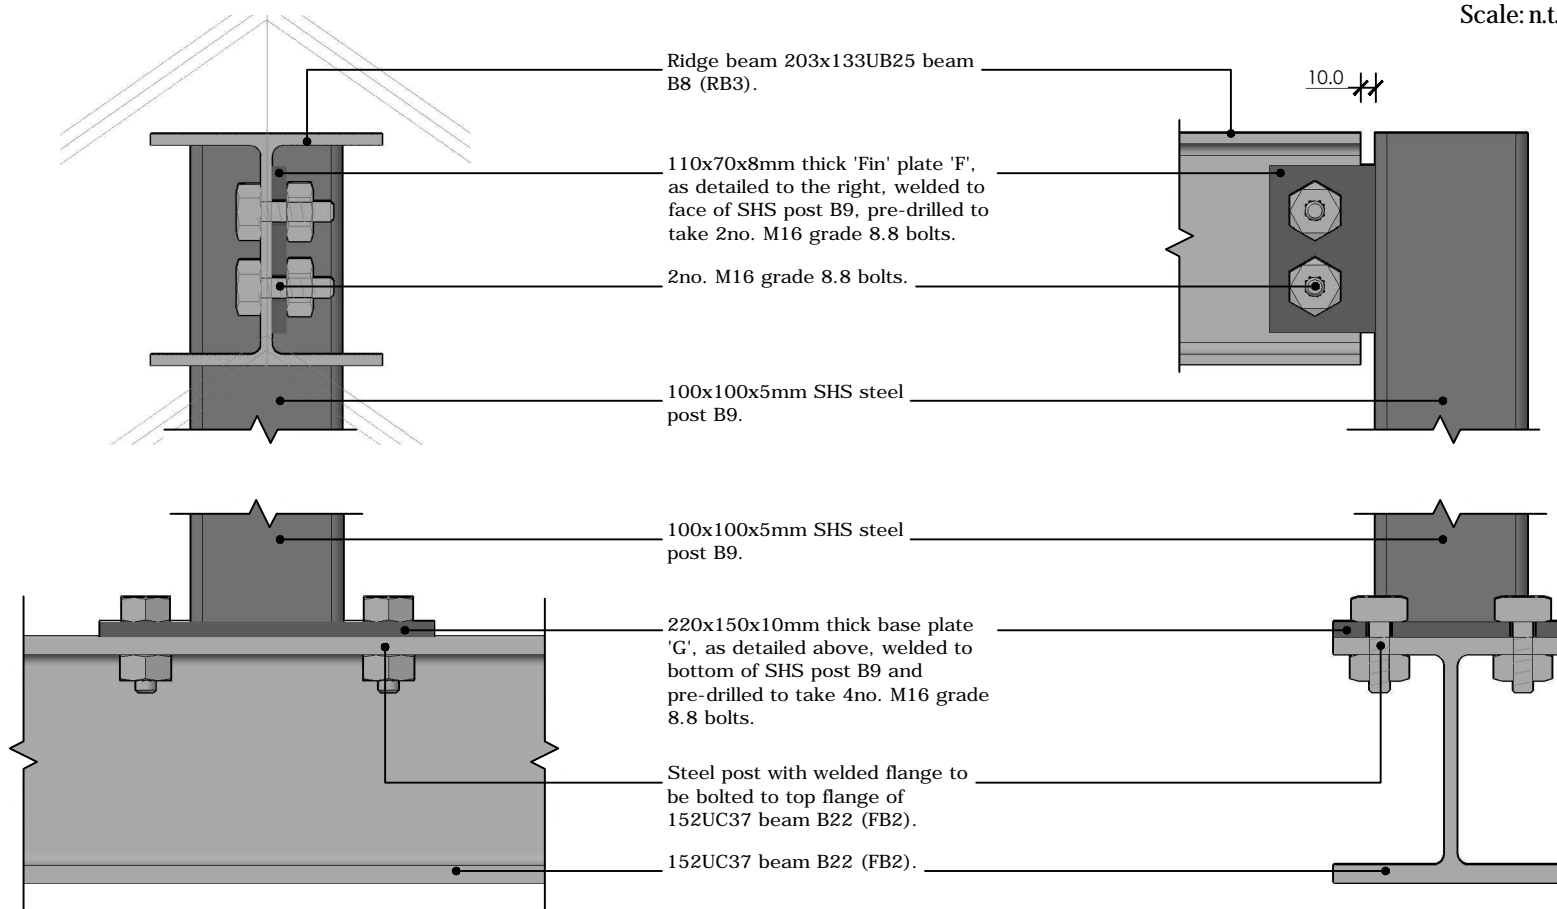

Section D1-D1

Scale: 1/5

Section D2-D2

Scale: 1/5

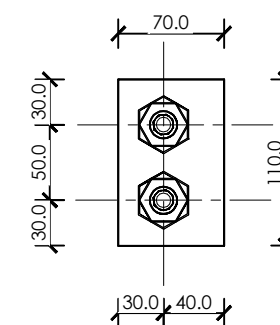


Plate 'F'

Scale: 1/5

| | |
|--|--|
| Client | |
| Mrs Britton | |
| Project | |
| Long Meadow, 2 Long Lane, Gamlingay, Beds. SG19 3ES. | |
| Job | |
| Construction Details | |

| | | | |
|------------------------|--|-------------|----|
| Drawing Title | | | |
| Structural Engineering | | | |
| Ridge Detail DT5-DT5 | | | |
| Scale | | Drawn | |
| 1:5 @ A3 | | swf | |
| Date | | Checked | |
| 19.12.11 | | | |
| Project No./Discipline | | Drawing No. | |
| 1019/sd | | ST05 | P1 |

DRAWING STATUS: PRELIMINARY