


**PROPOSED BASEMENT PLAN**  
Showing the existing and new structures above basement when construction complete.

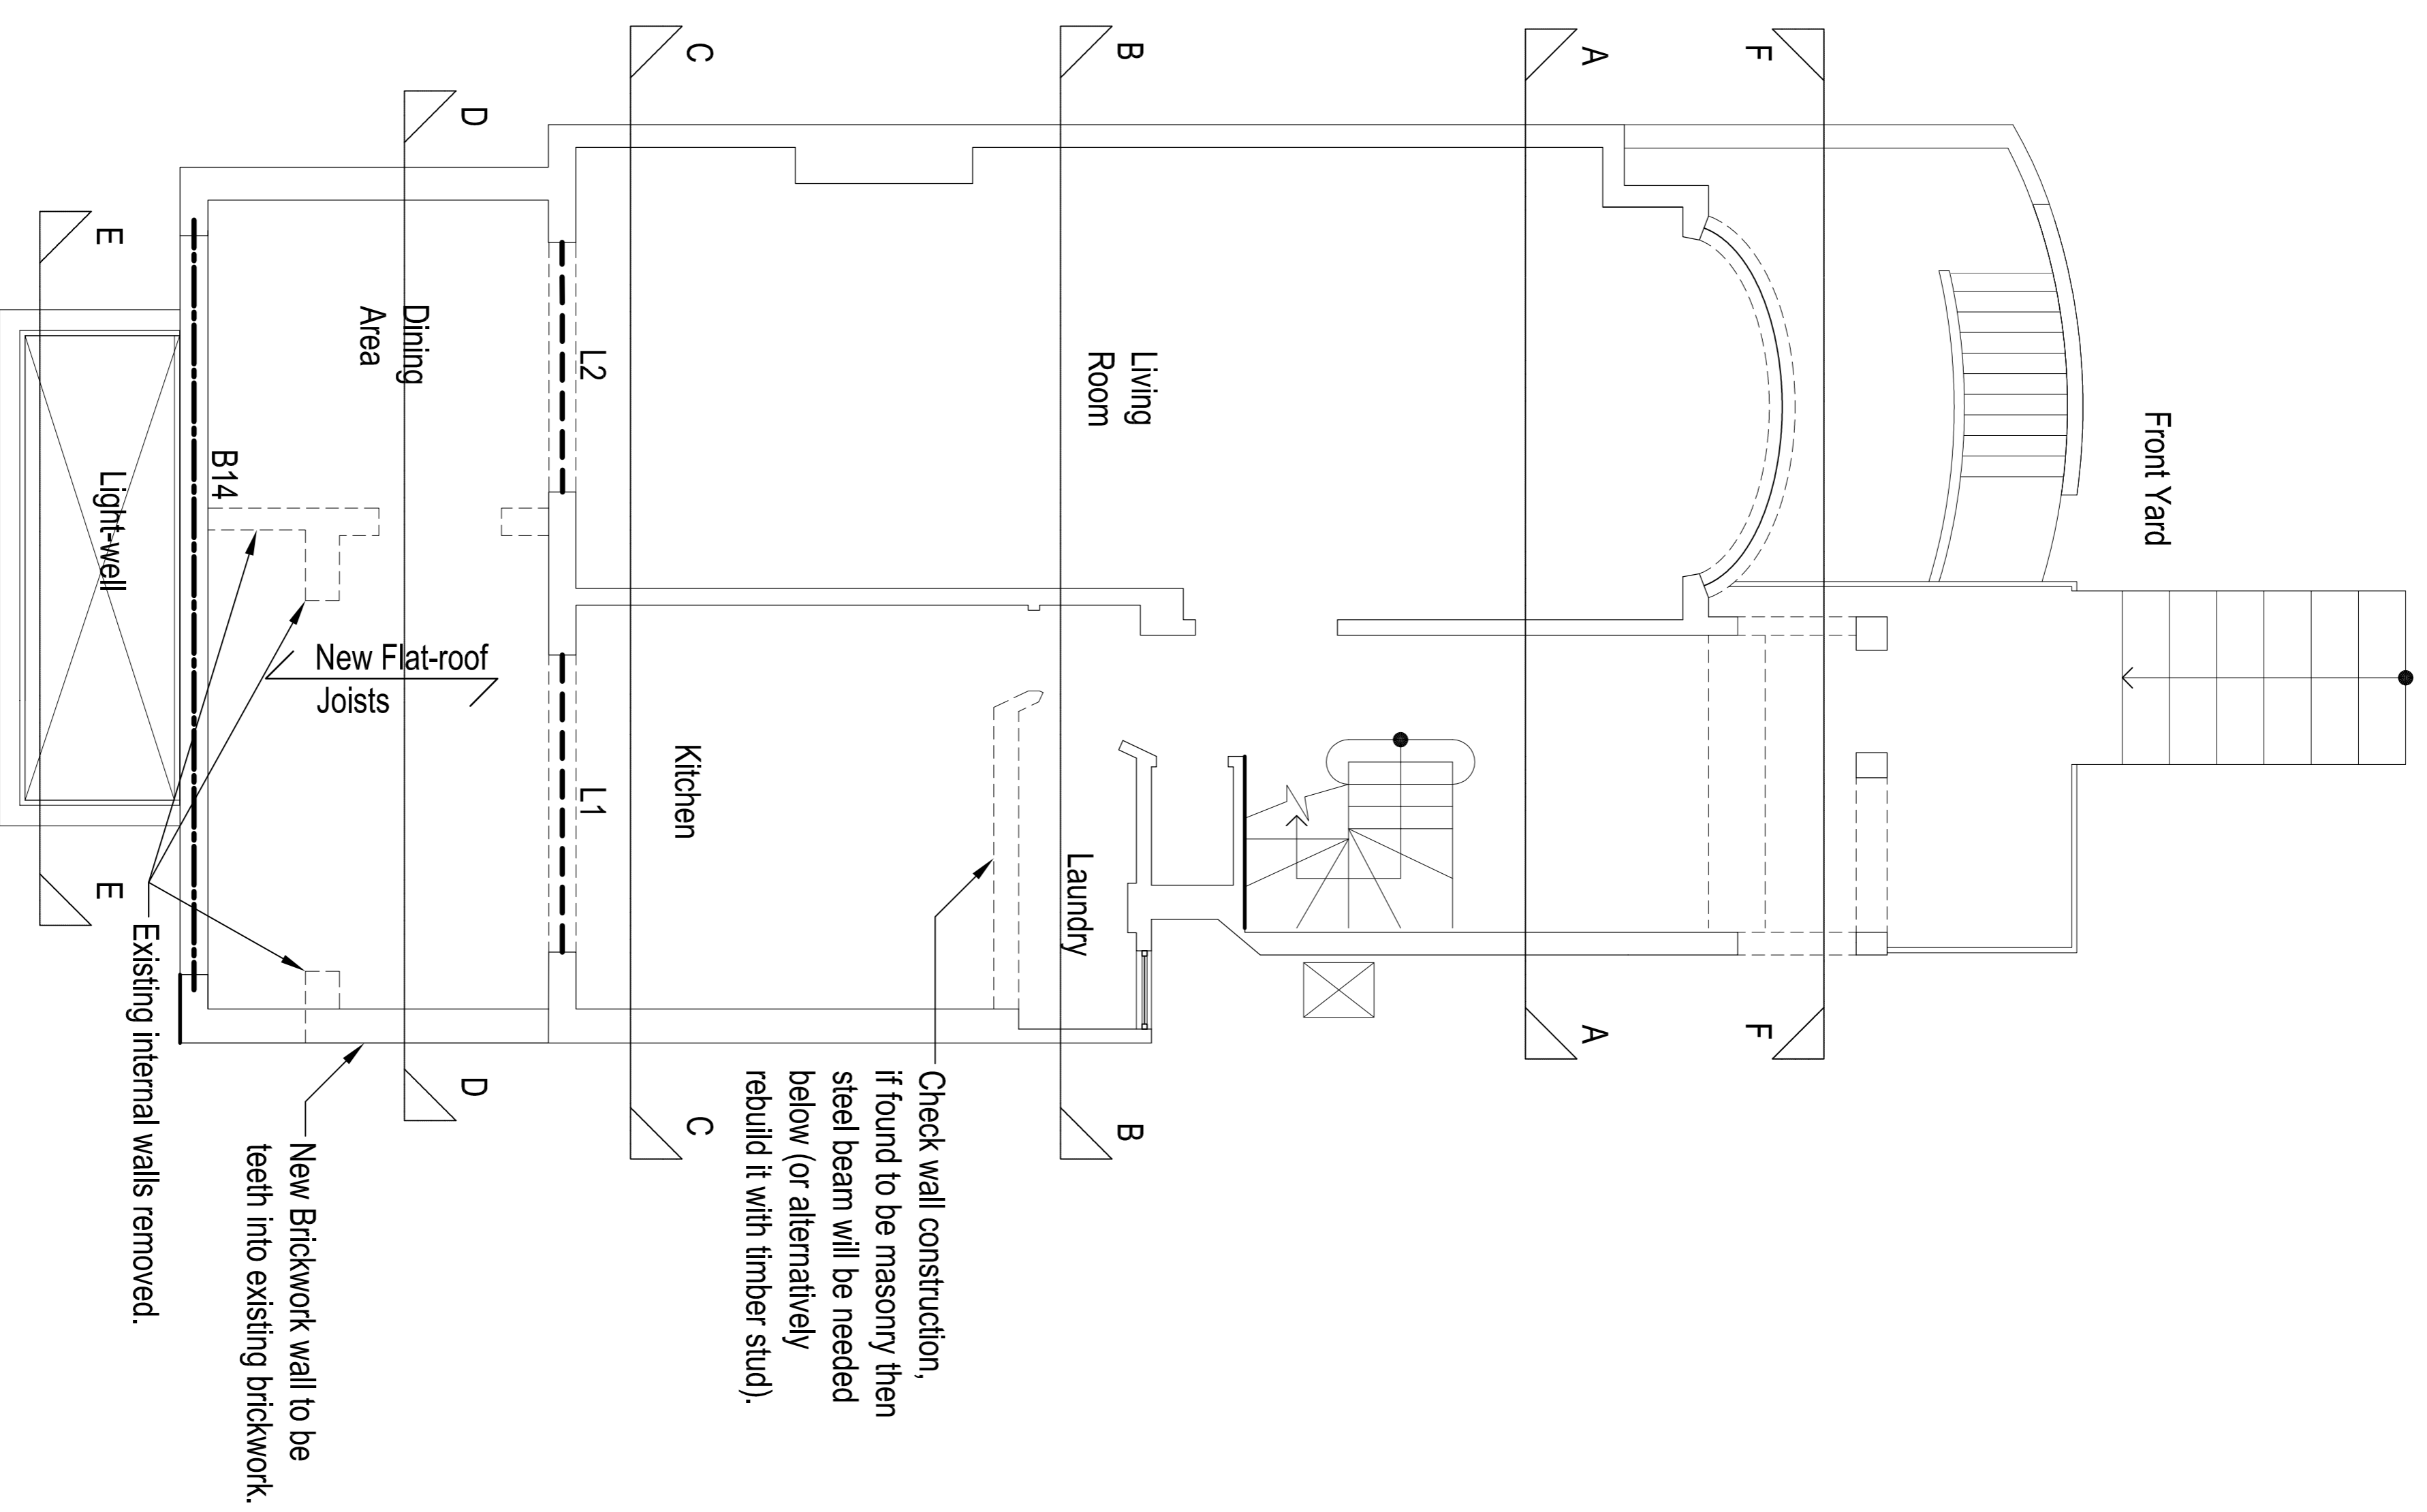

**PROPOSED GROUND FLOOR PLAN**  
Showing the existing and new structures above ground floor and cross-sections position.