




SECTION A - A

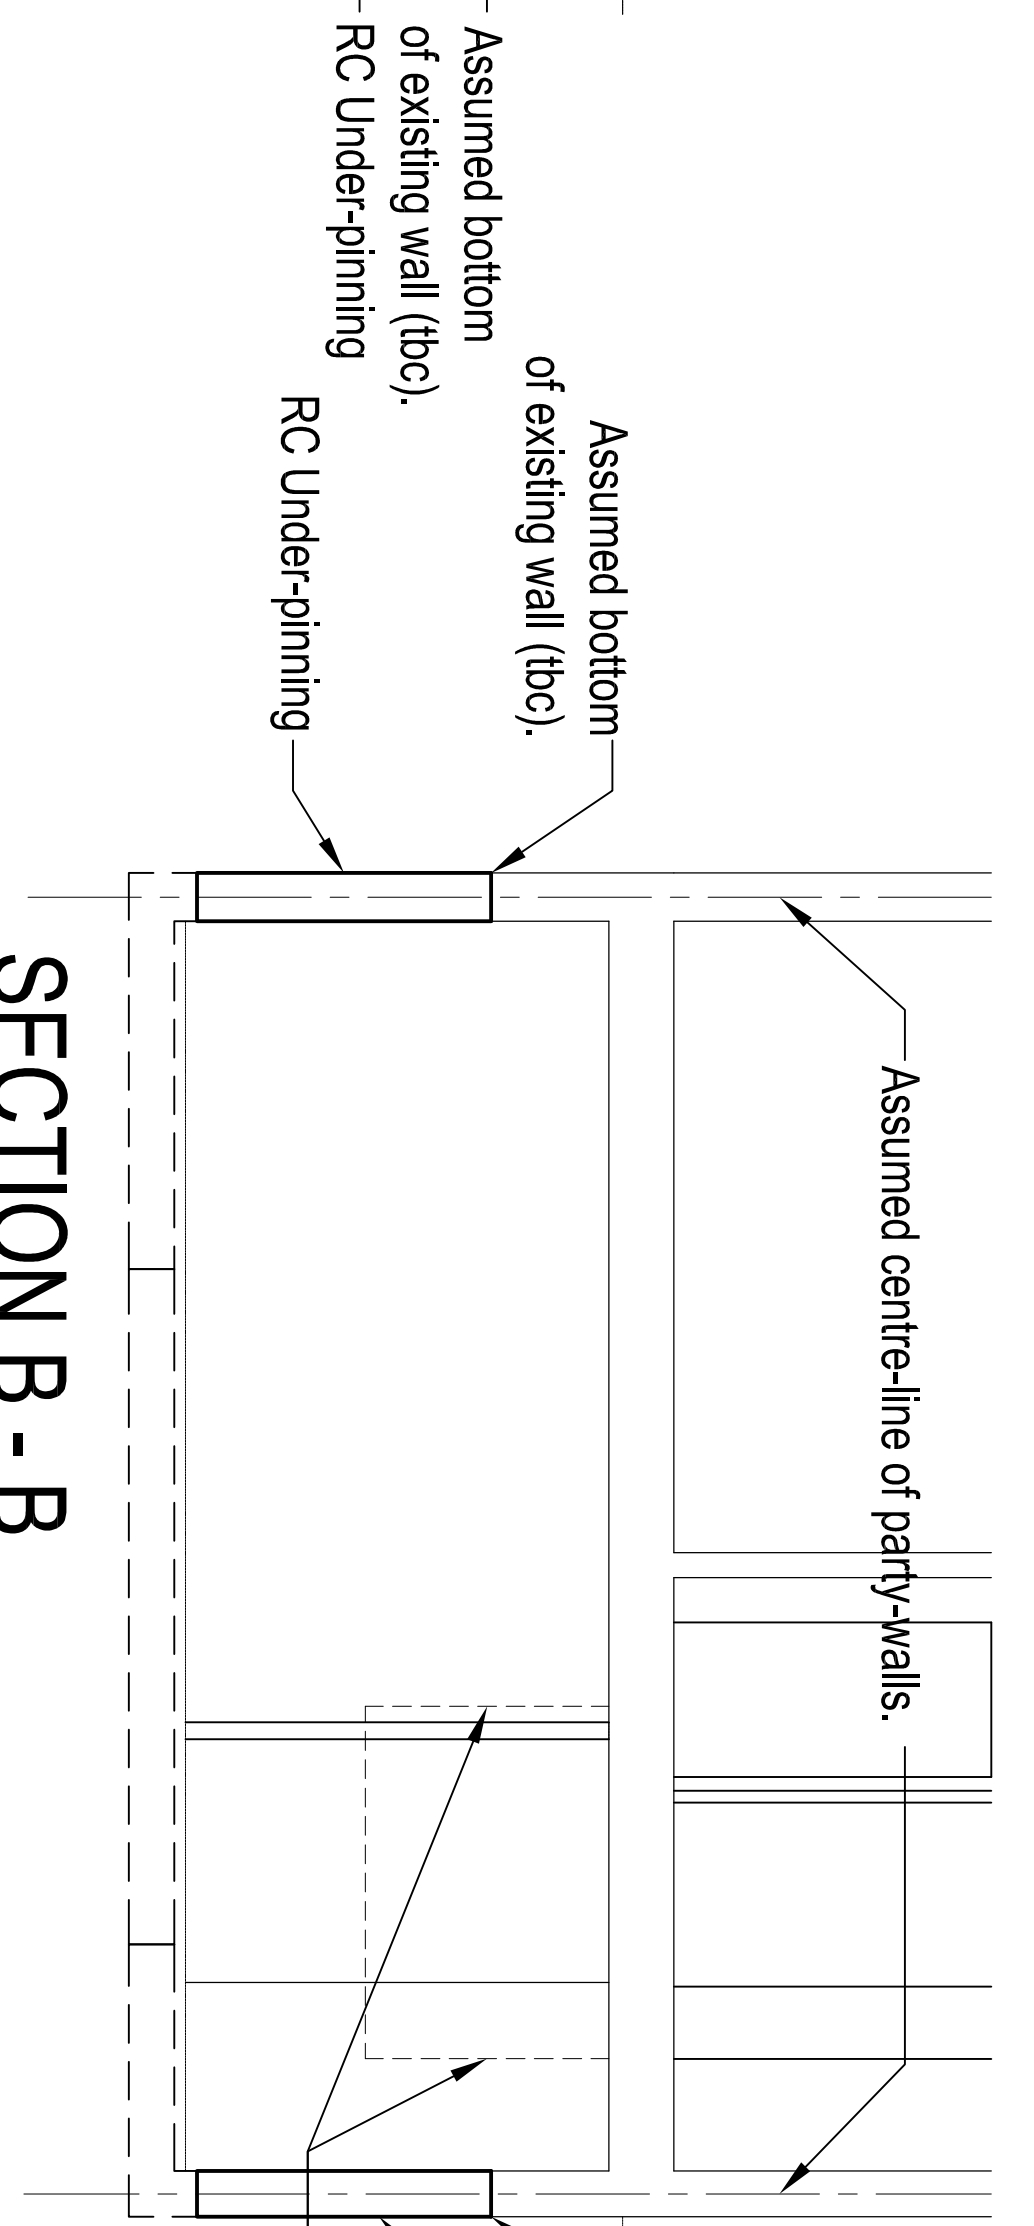


SECTION B - B

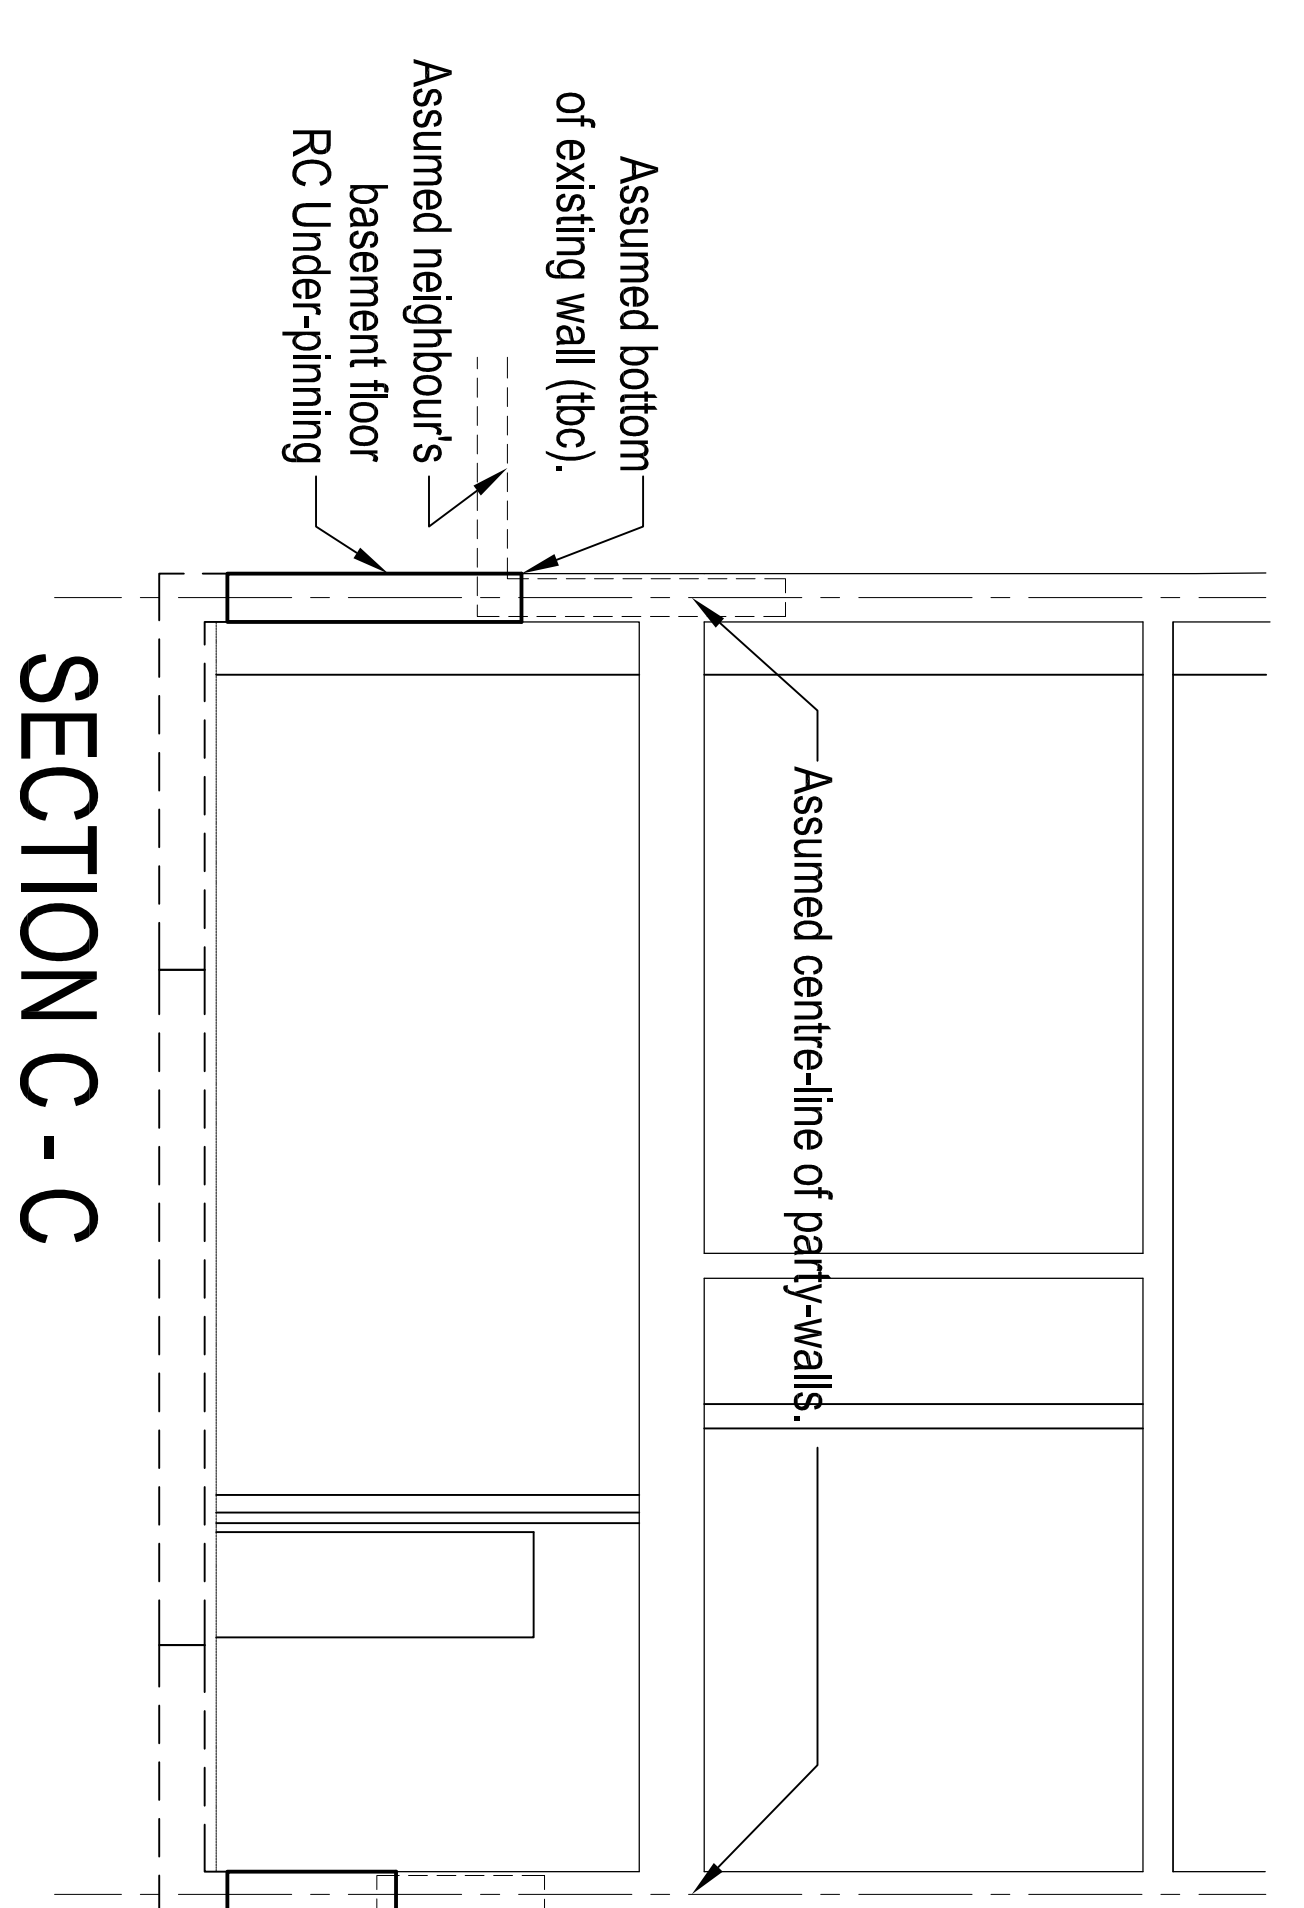


SECTION C - C

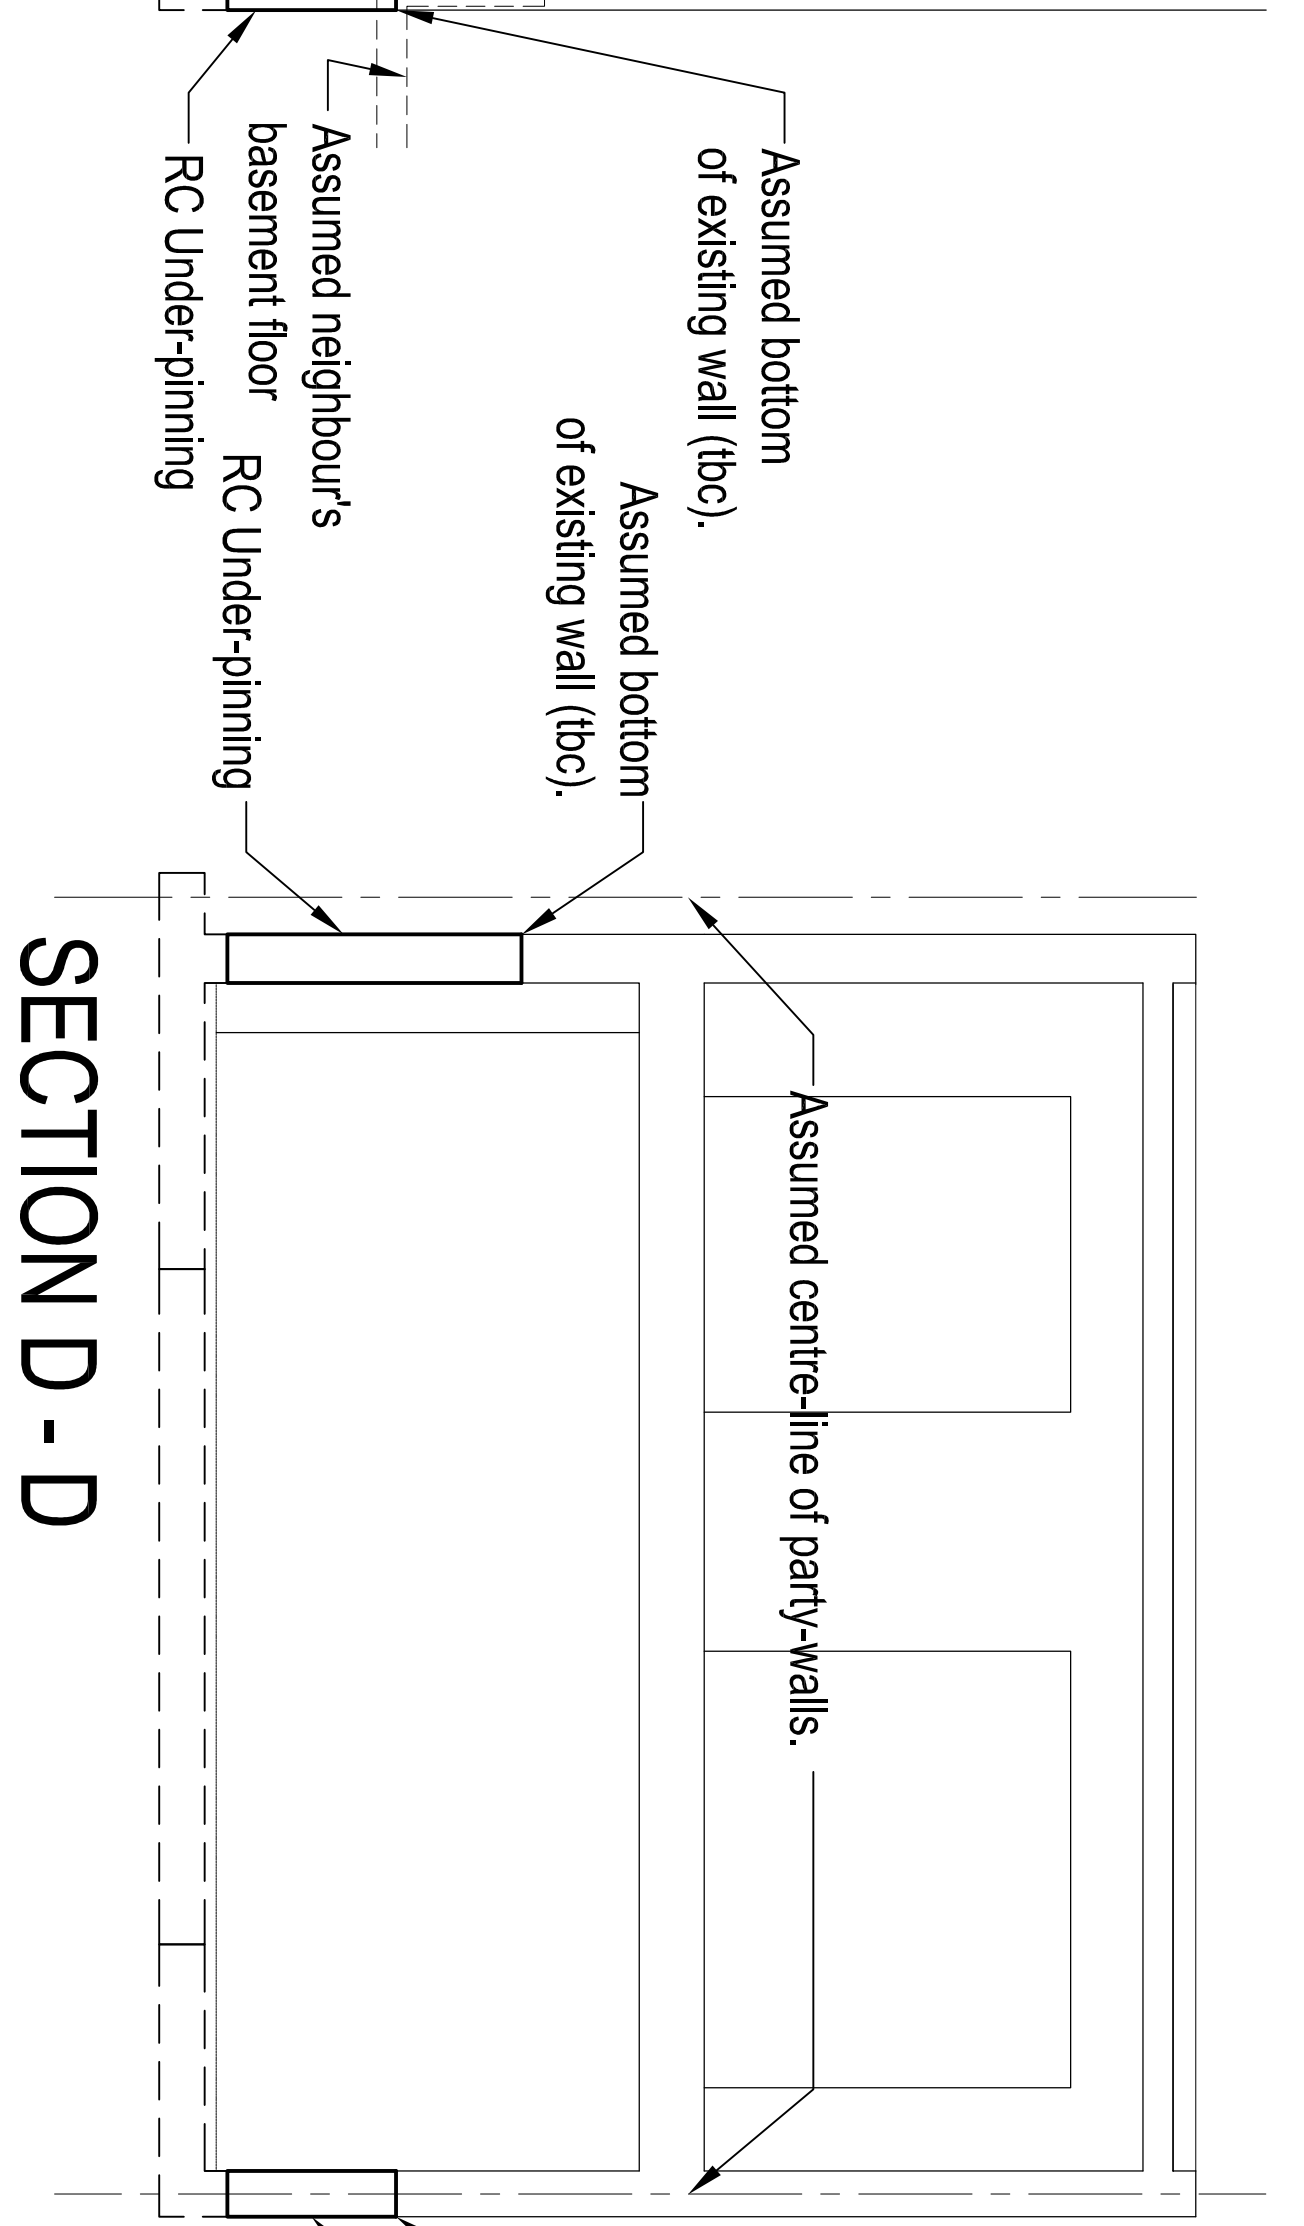


SECTION D - D

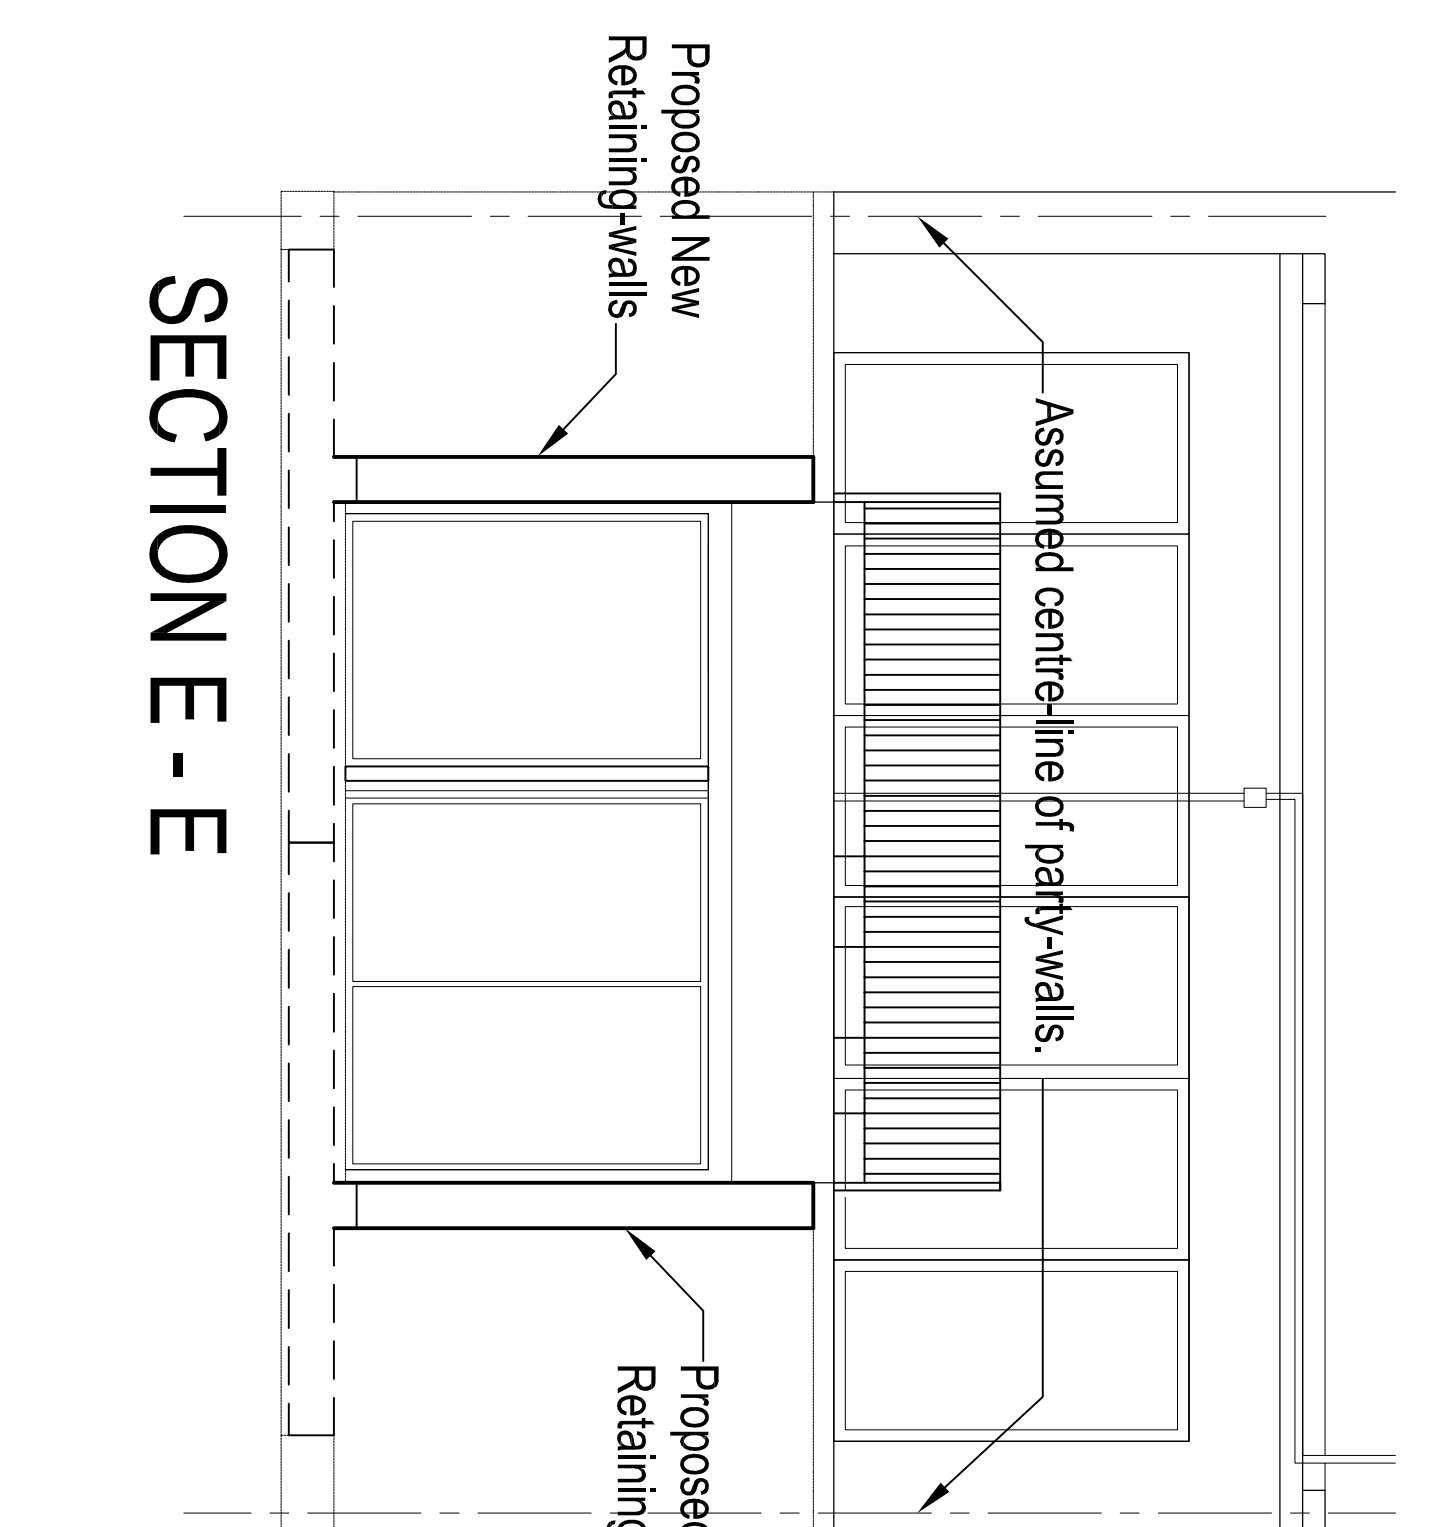

SECTION E - E

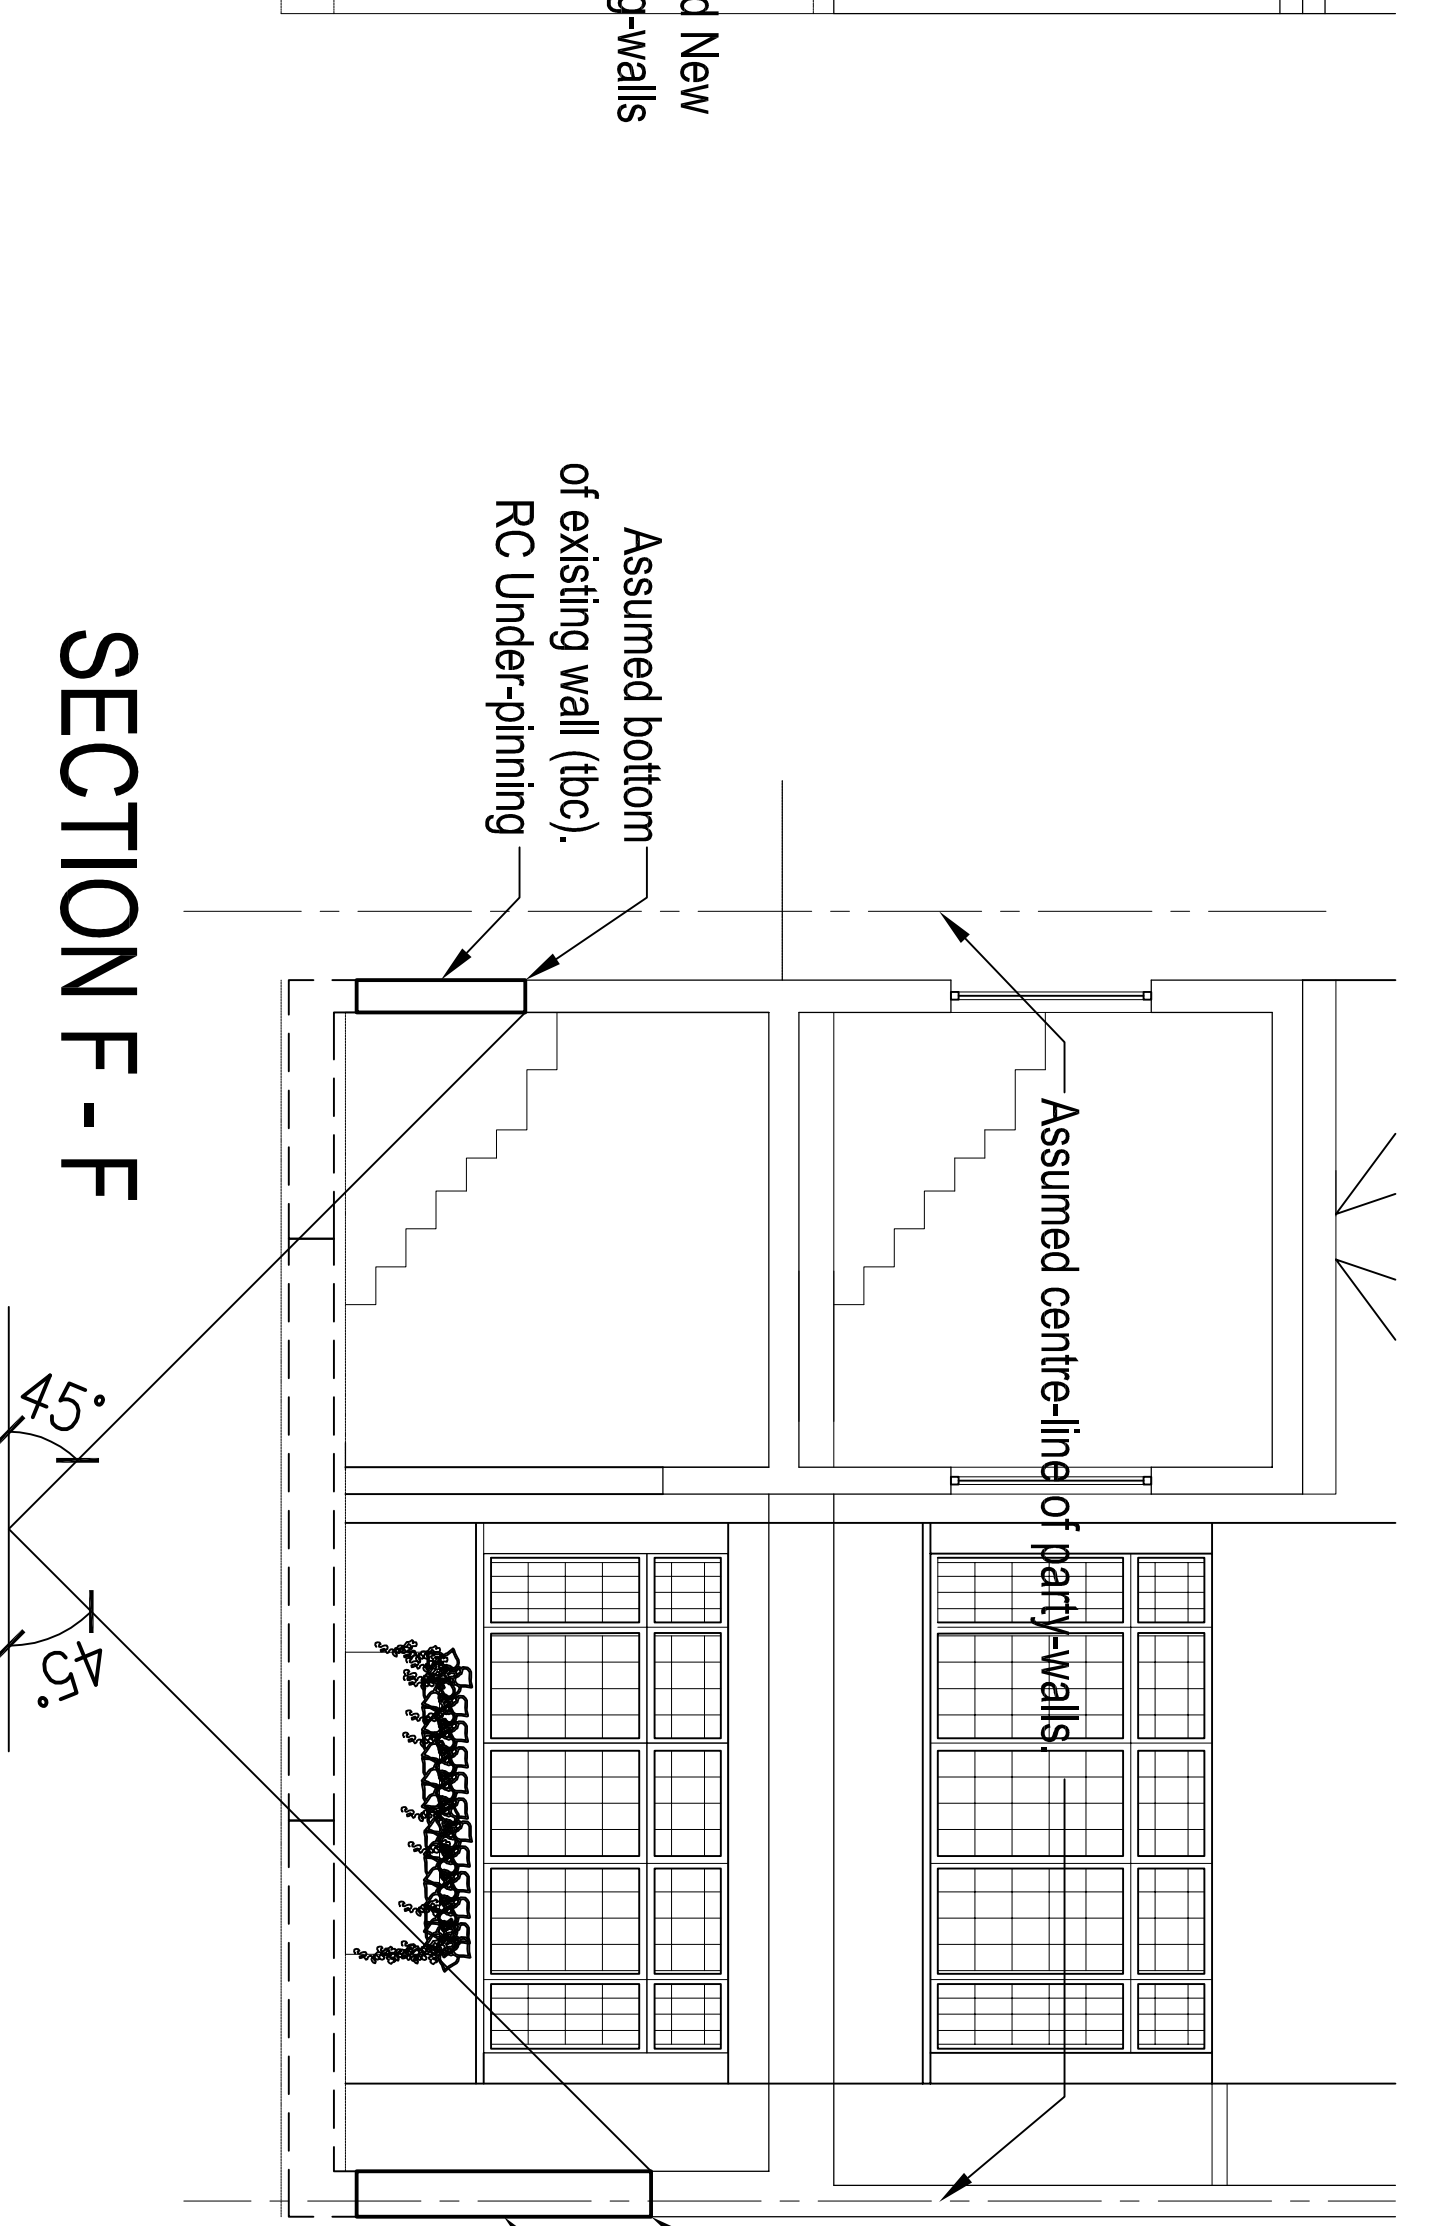

SECTION F - F

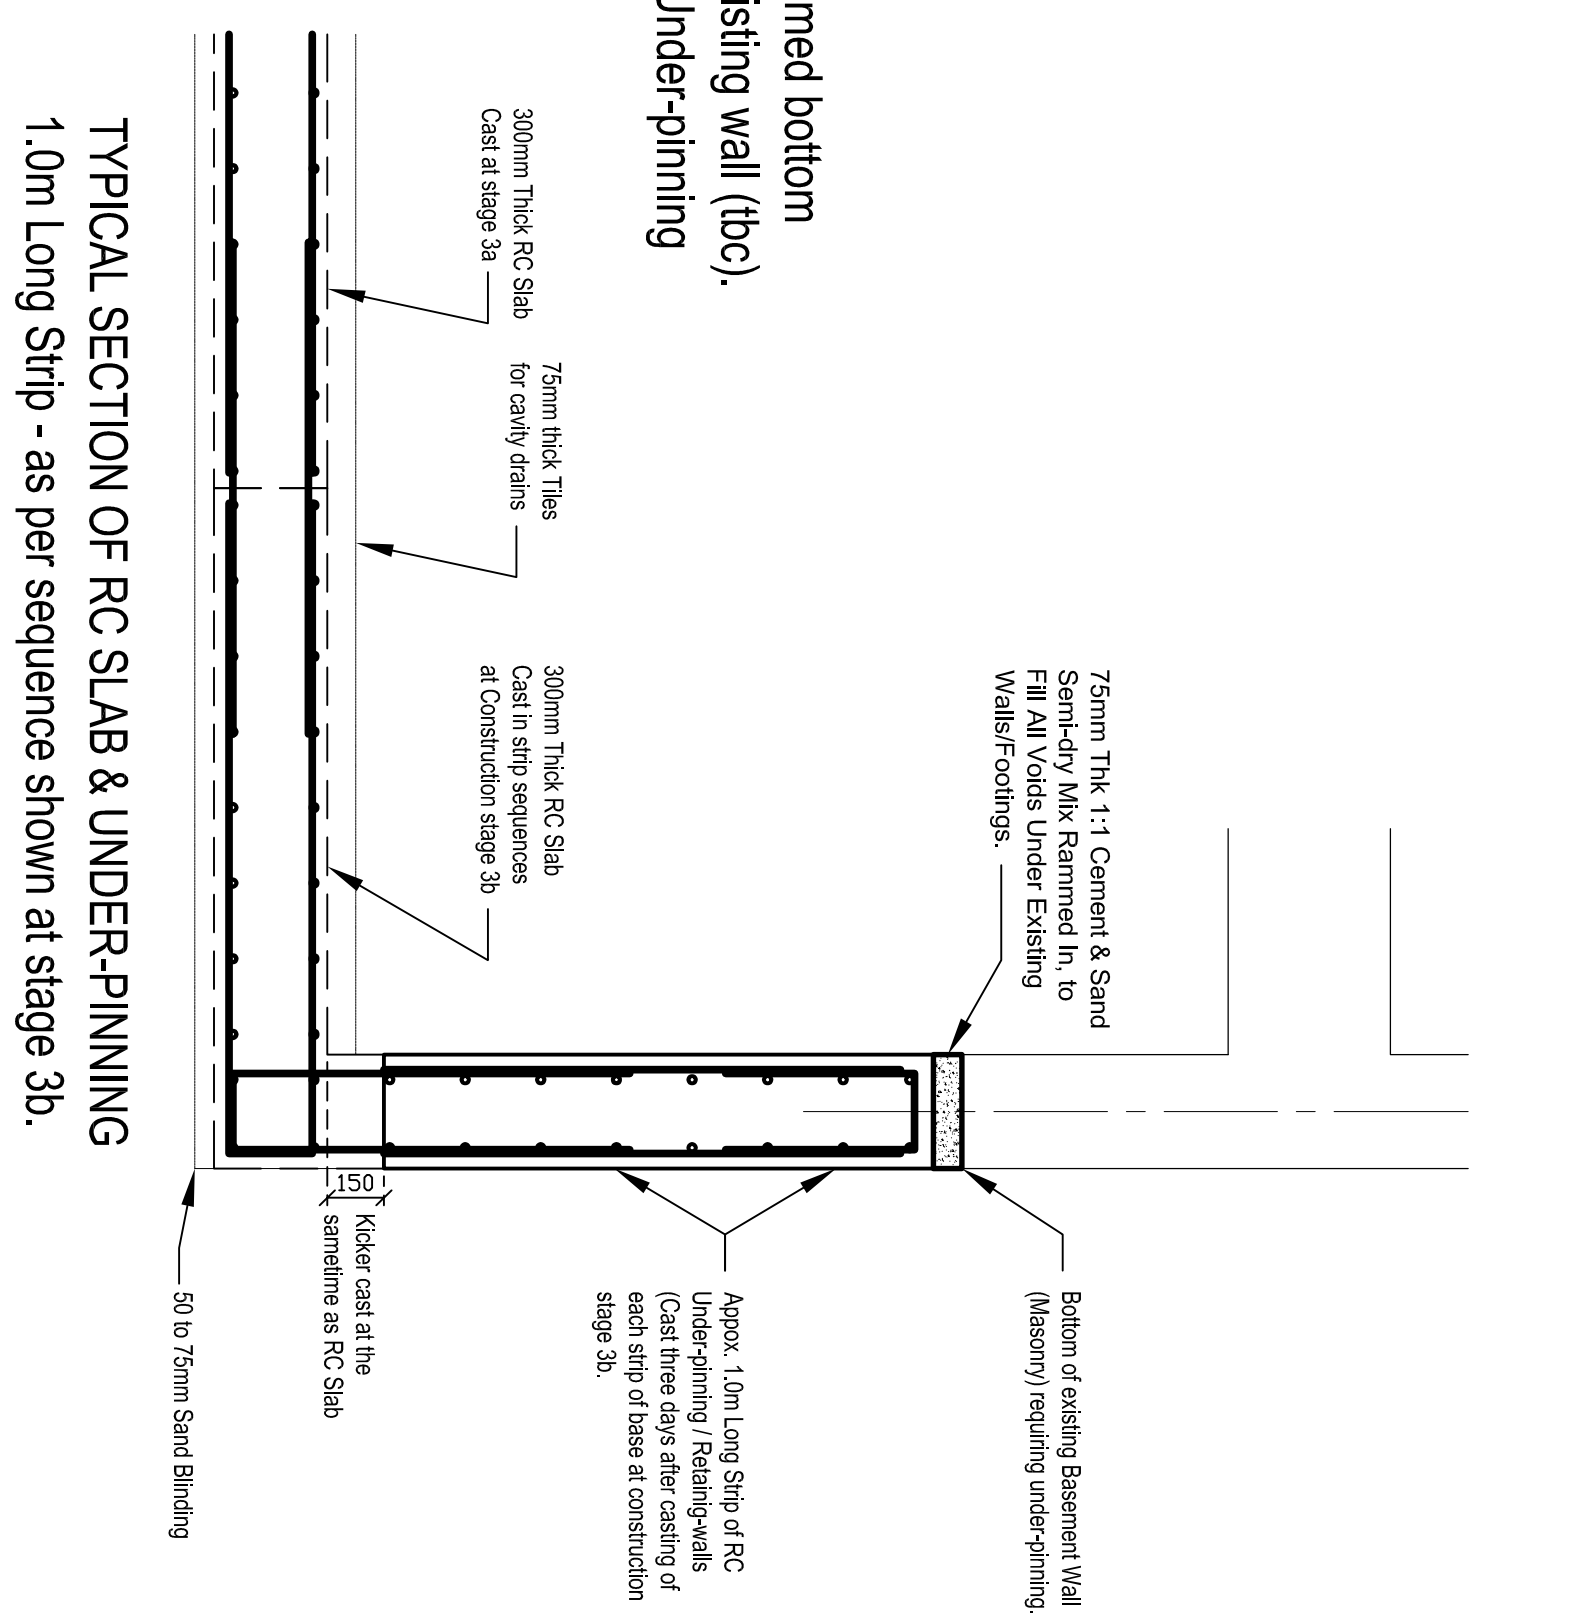

TYPICAL SECTION OF RC SLAB & UNDER-PINNING
1.0m Long Strip - as per sequence shown at stage 3b.



Scale 1:10, Milton Keynes Business Centre, Fountain Drive, Luton, Bedfordshire, LU1 3JQ, UK. Tel: 01525 410033. Website: www.cistrec.co.uk

Client: Kaiser & Uzma

Project: PROPOSED BASEMENT CONVERSION Structural G.A.'s Basement Floor & Walls Sections

46 The Avenue, London NN10 2QL

Date: March 2011

Drawing no: 1030 - 05 - P1

Scale: 1:50