

**General Notes**

Do not scale off this drawing unless a scale bar is provided.

Any ambiguities, omissions and errors on this drawing should be notified immediately to the Architect before the commencement of works on site.


All dimensions are in millimetres unless otherwise stated.

All dimensions, unless otherwise indicated, are to the face of unfinished block walls or to the rough timber face of stud partitions.

All dimensions are to be checked on site. Any discrepancies are to be notified immediately to the Architect before the commencement of works on site.


All levels are in meters unless otherwise stated.

This drawing is to be read in conjunction with all other relevant drawings and specifications for this project.

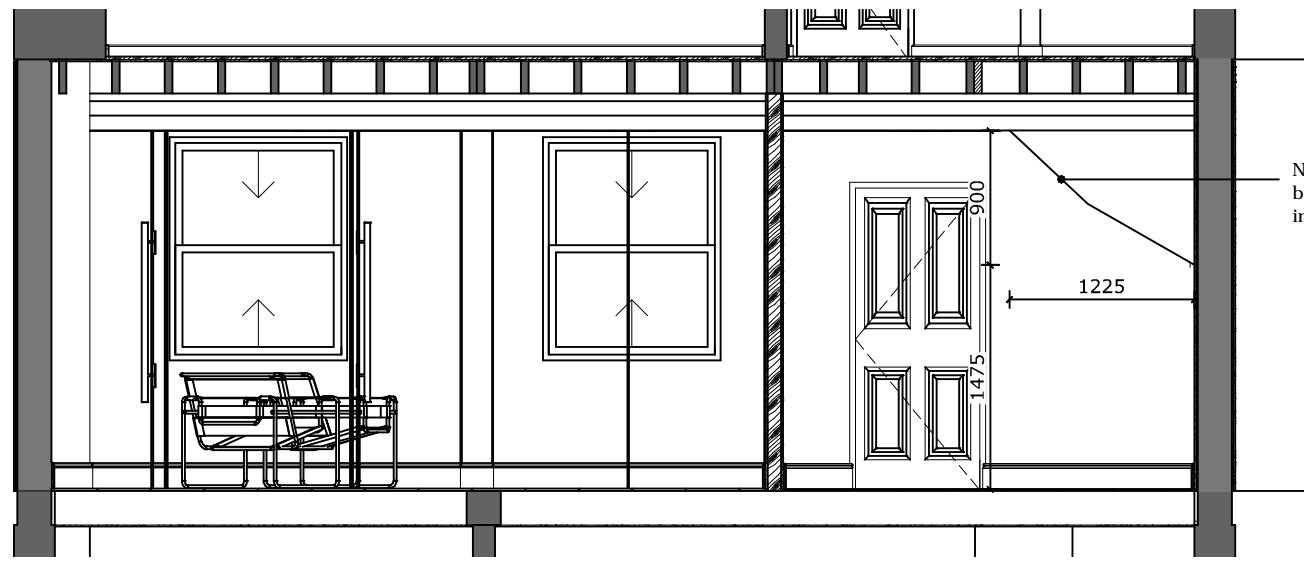


**Elevation 1**

Scale: 1/50

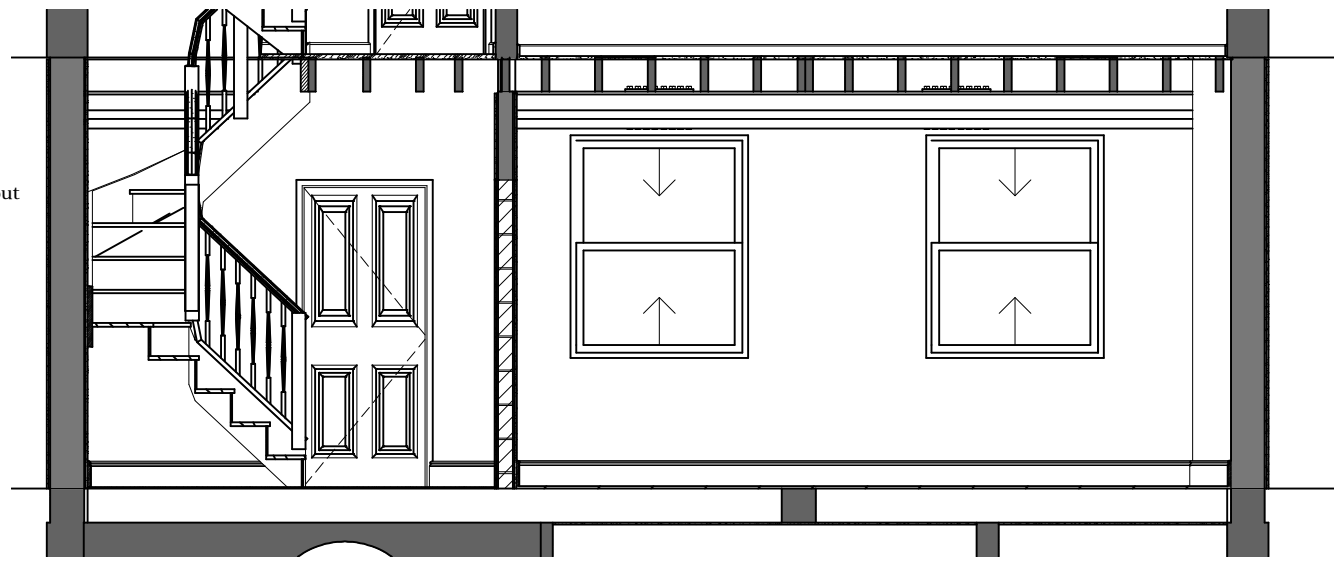


**Elevation 3**

Scale: 1/50

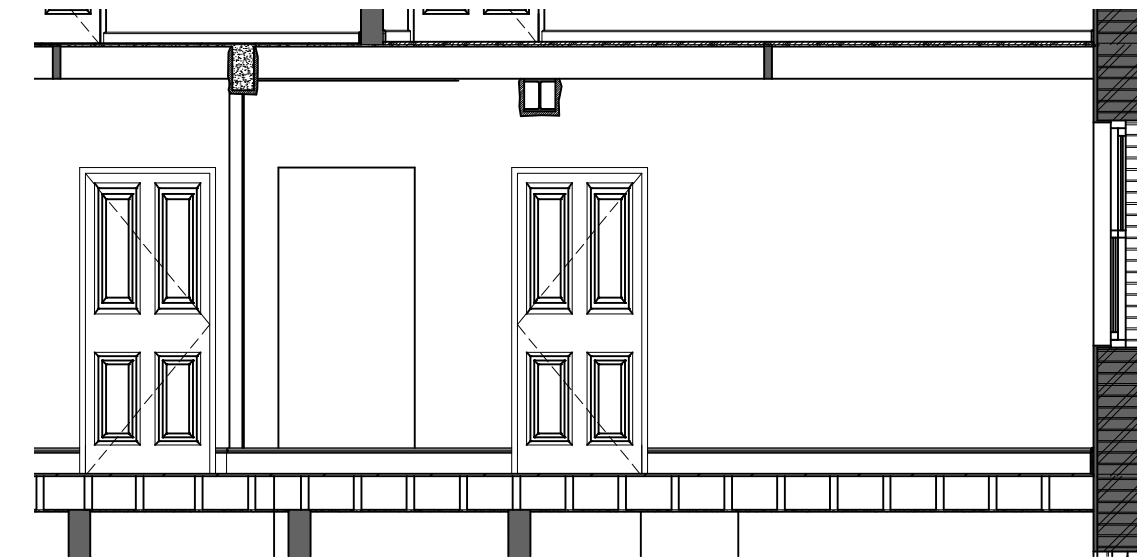


**Elevation 2**

Scale: 1/50

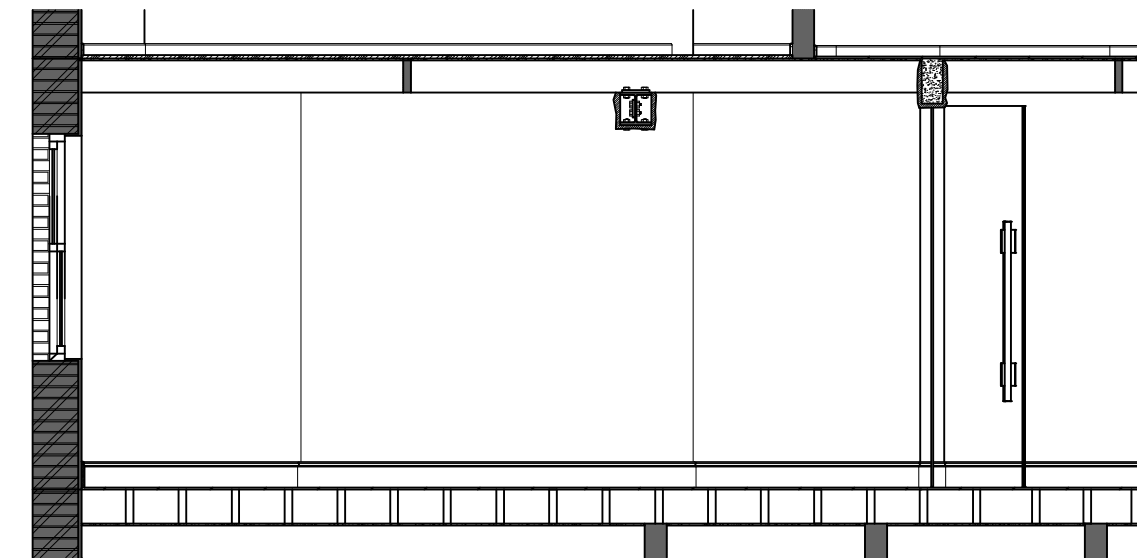


**Elevation 4**

Scale: 1/50

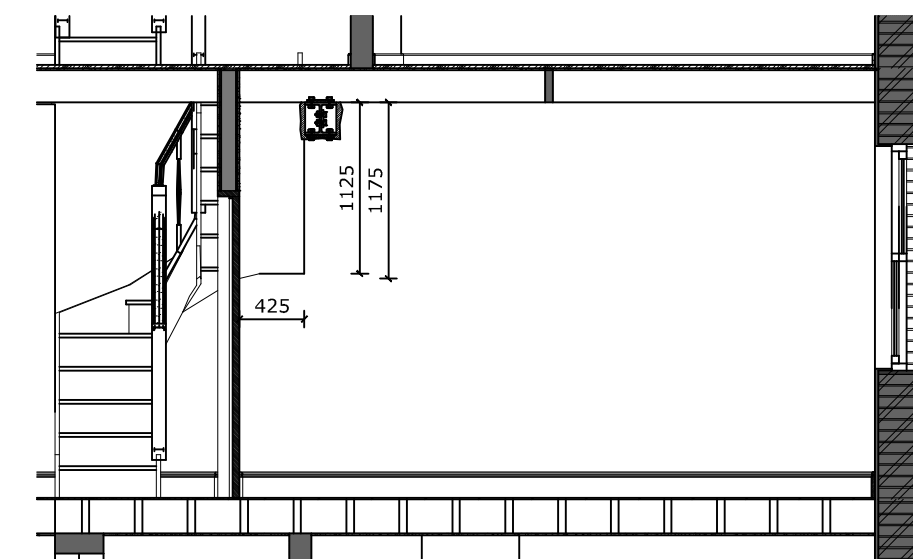

**Elevation K1**

Scale: 1/50

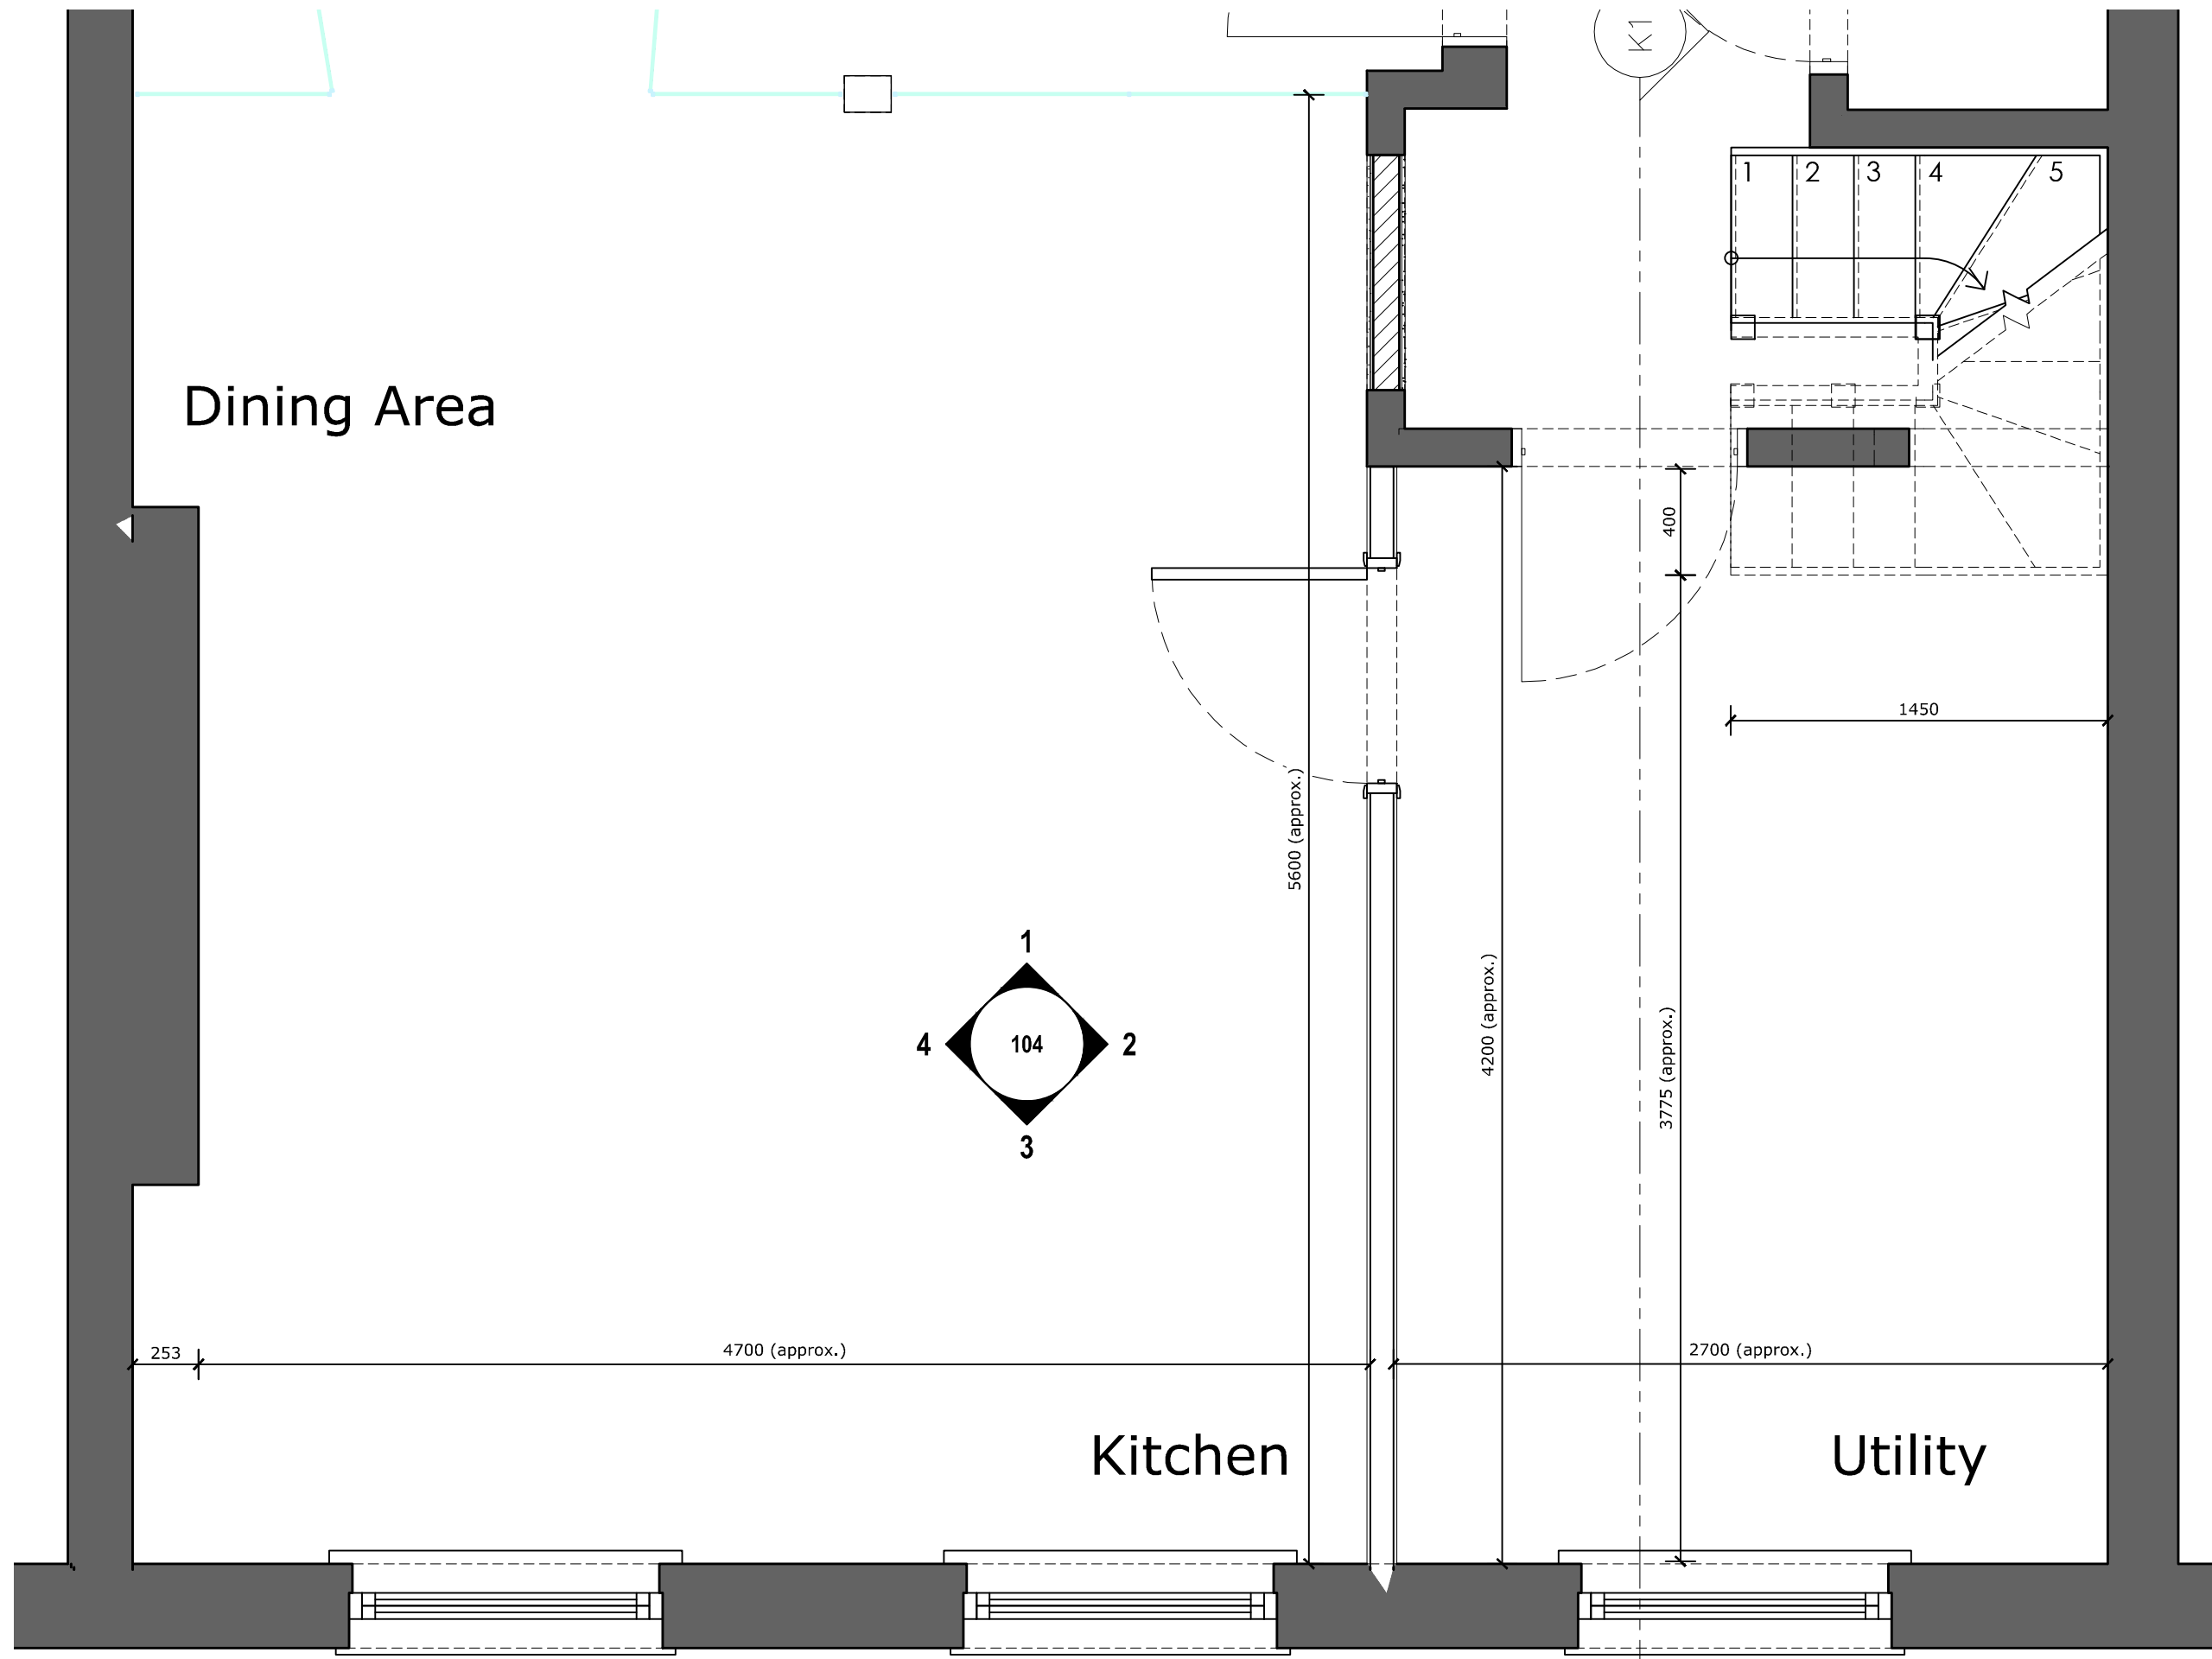

**Proposed Third Floor - kitchen & utility area extract**

Scale: 1:25

Rev	Description	By	Date
P1	First issue.	swf	23.02.12

Client	Vanilla Pod
Project	Alterations & Roof Extension 35 Devonshire Place, London.
Job	Working Drawings

Drawing Title			
Plans & Elevations Kitchen Area General Arrangement			
Scale	as noted	Drawn	SWF
Date	23.02.12	Checked	AA
Project No./Discipline	1076-	Drawing No.	104
		Revision	P1

DRAWING STATUS: PRELIMINARY - subject to building control approval