



**Section A-A**

All Levels & Dimensions Shown Are Indicative, Subject To Architects & Clients Approval.

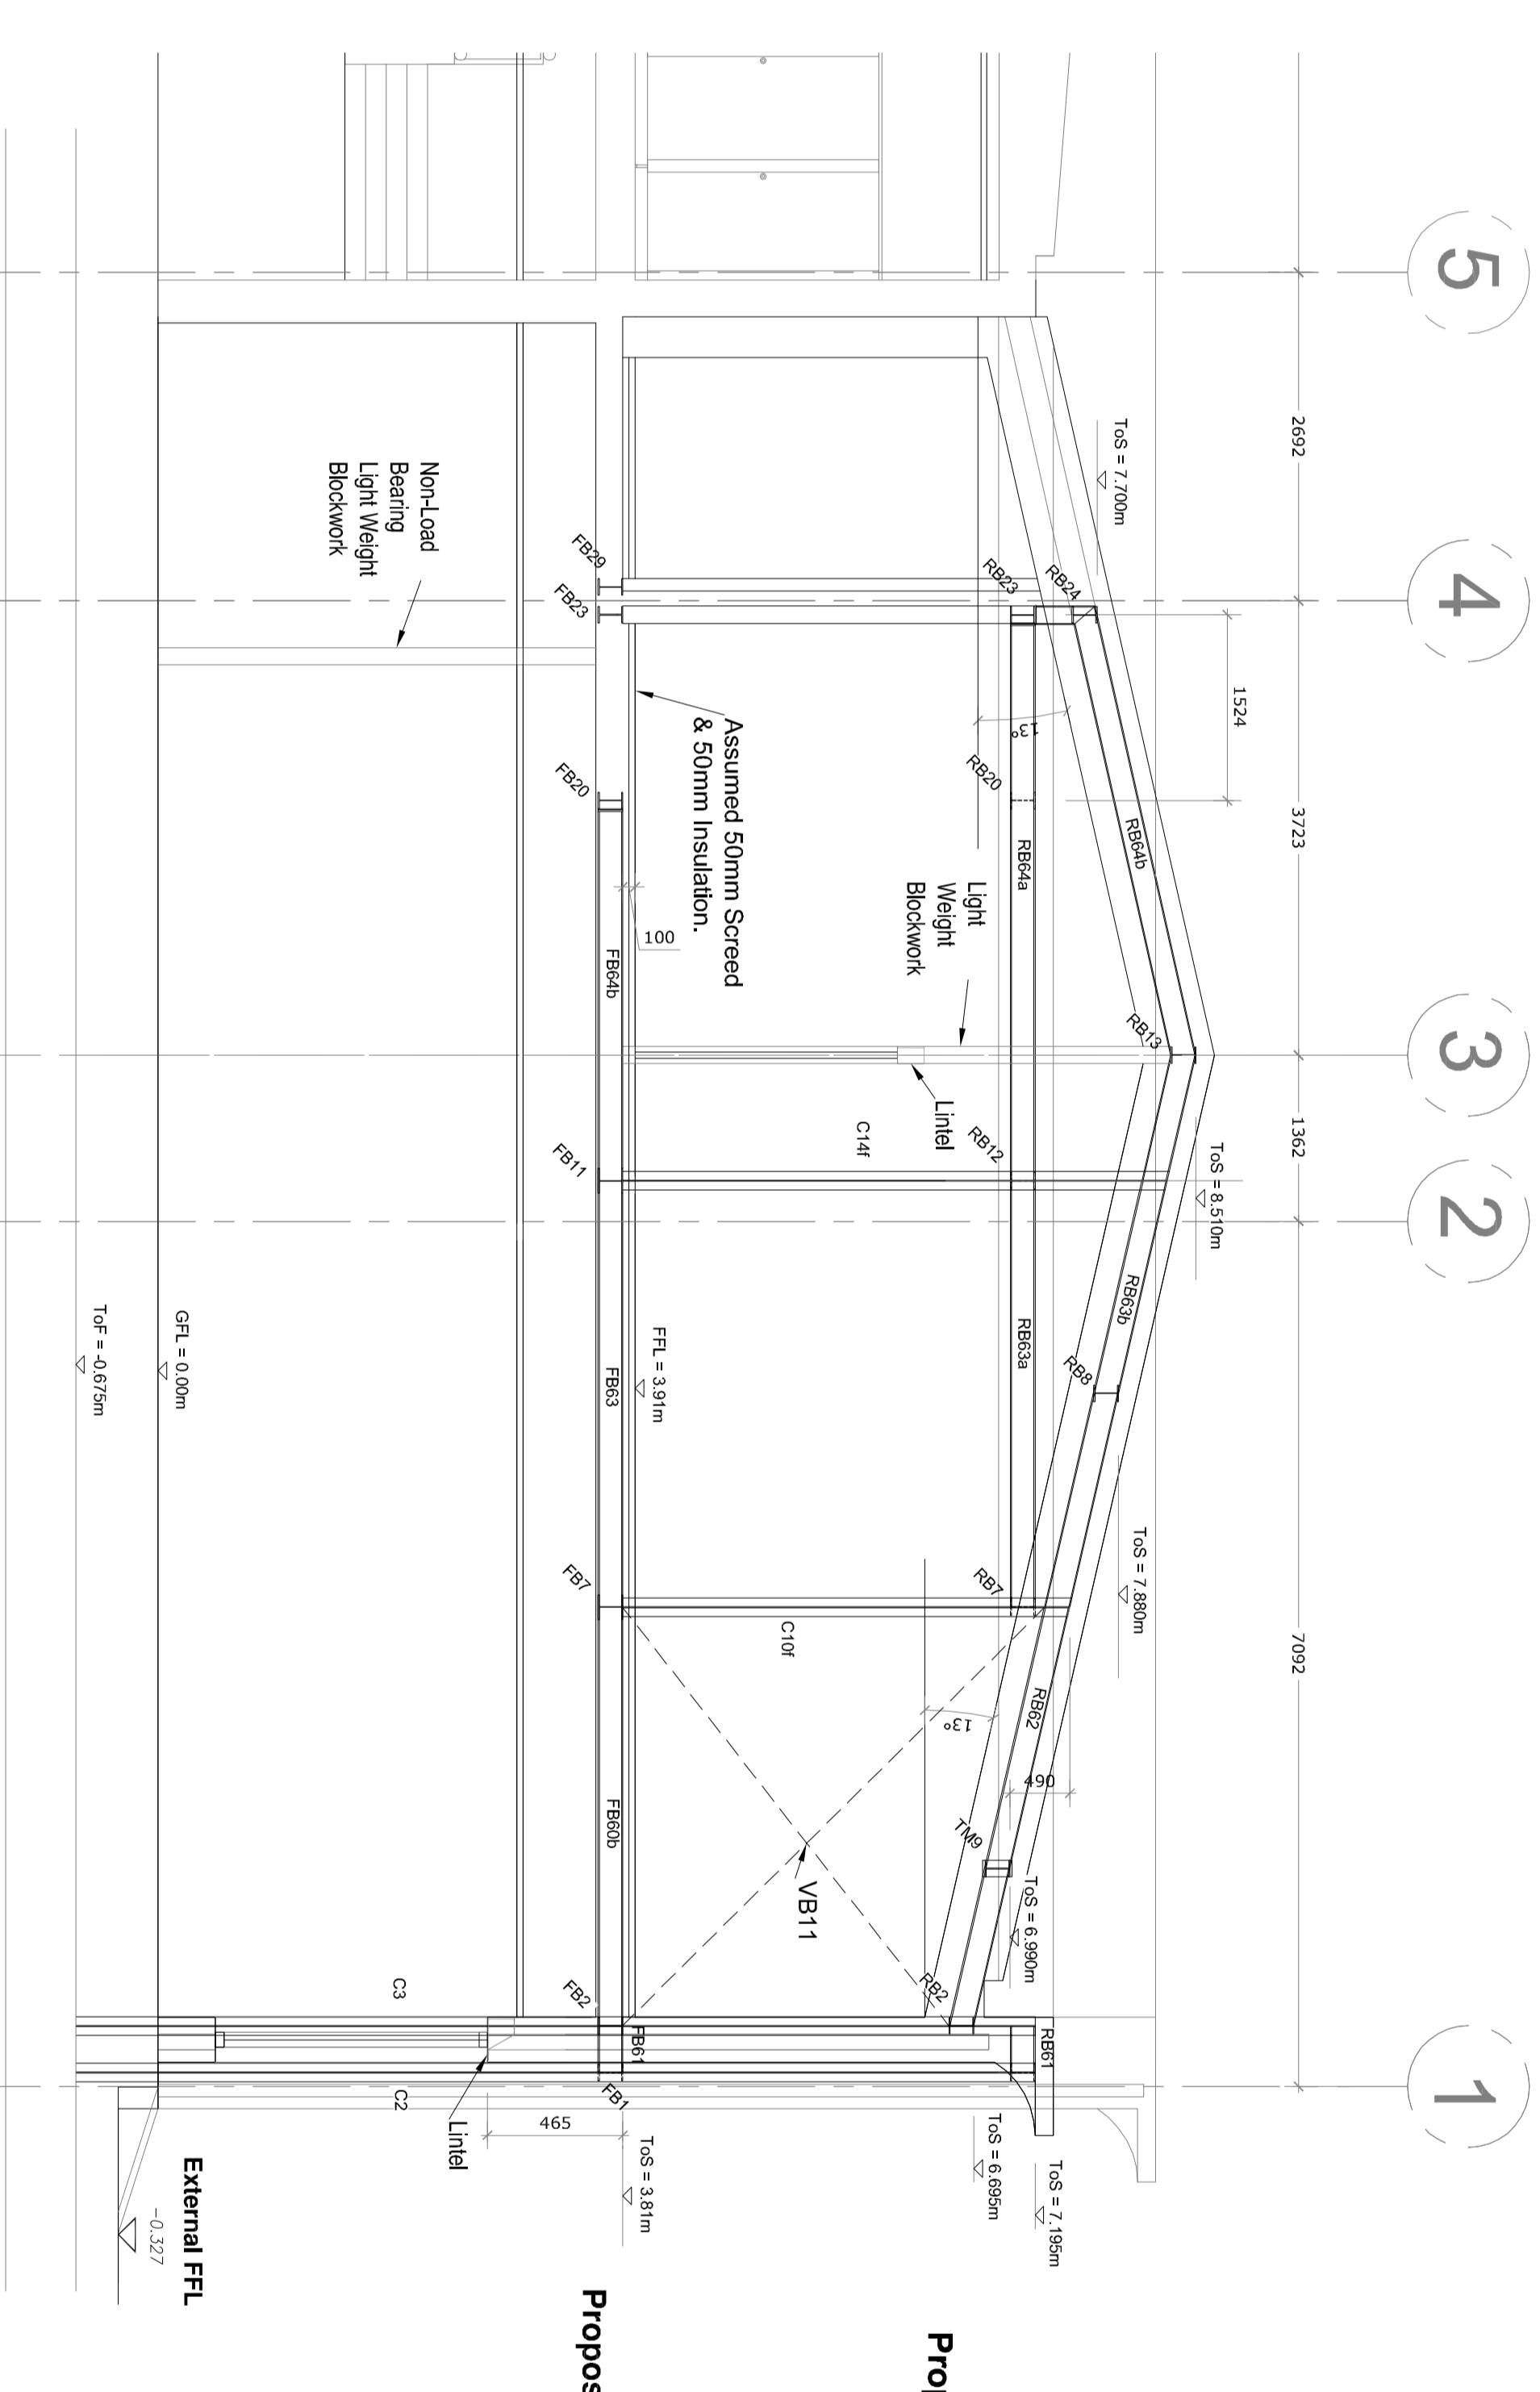


**Section B-B**

All Levels & Dimensions Shown Are Indicative, Subject To Architects & Clients Approval.

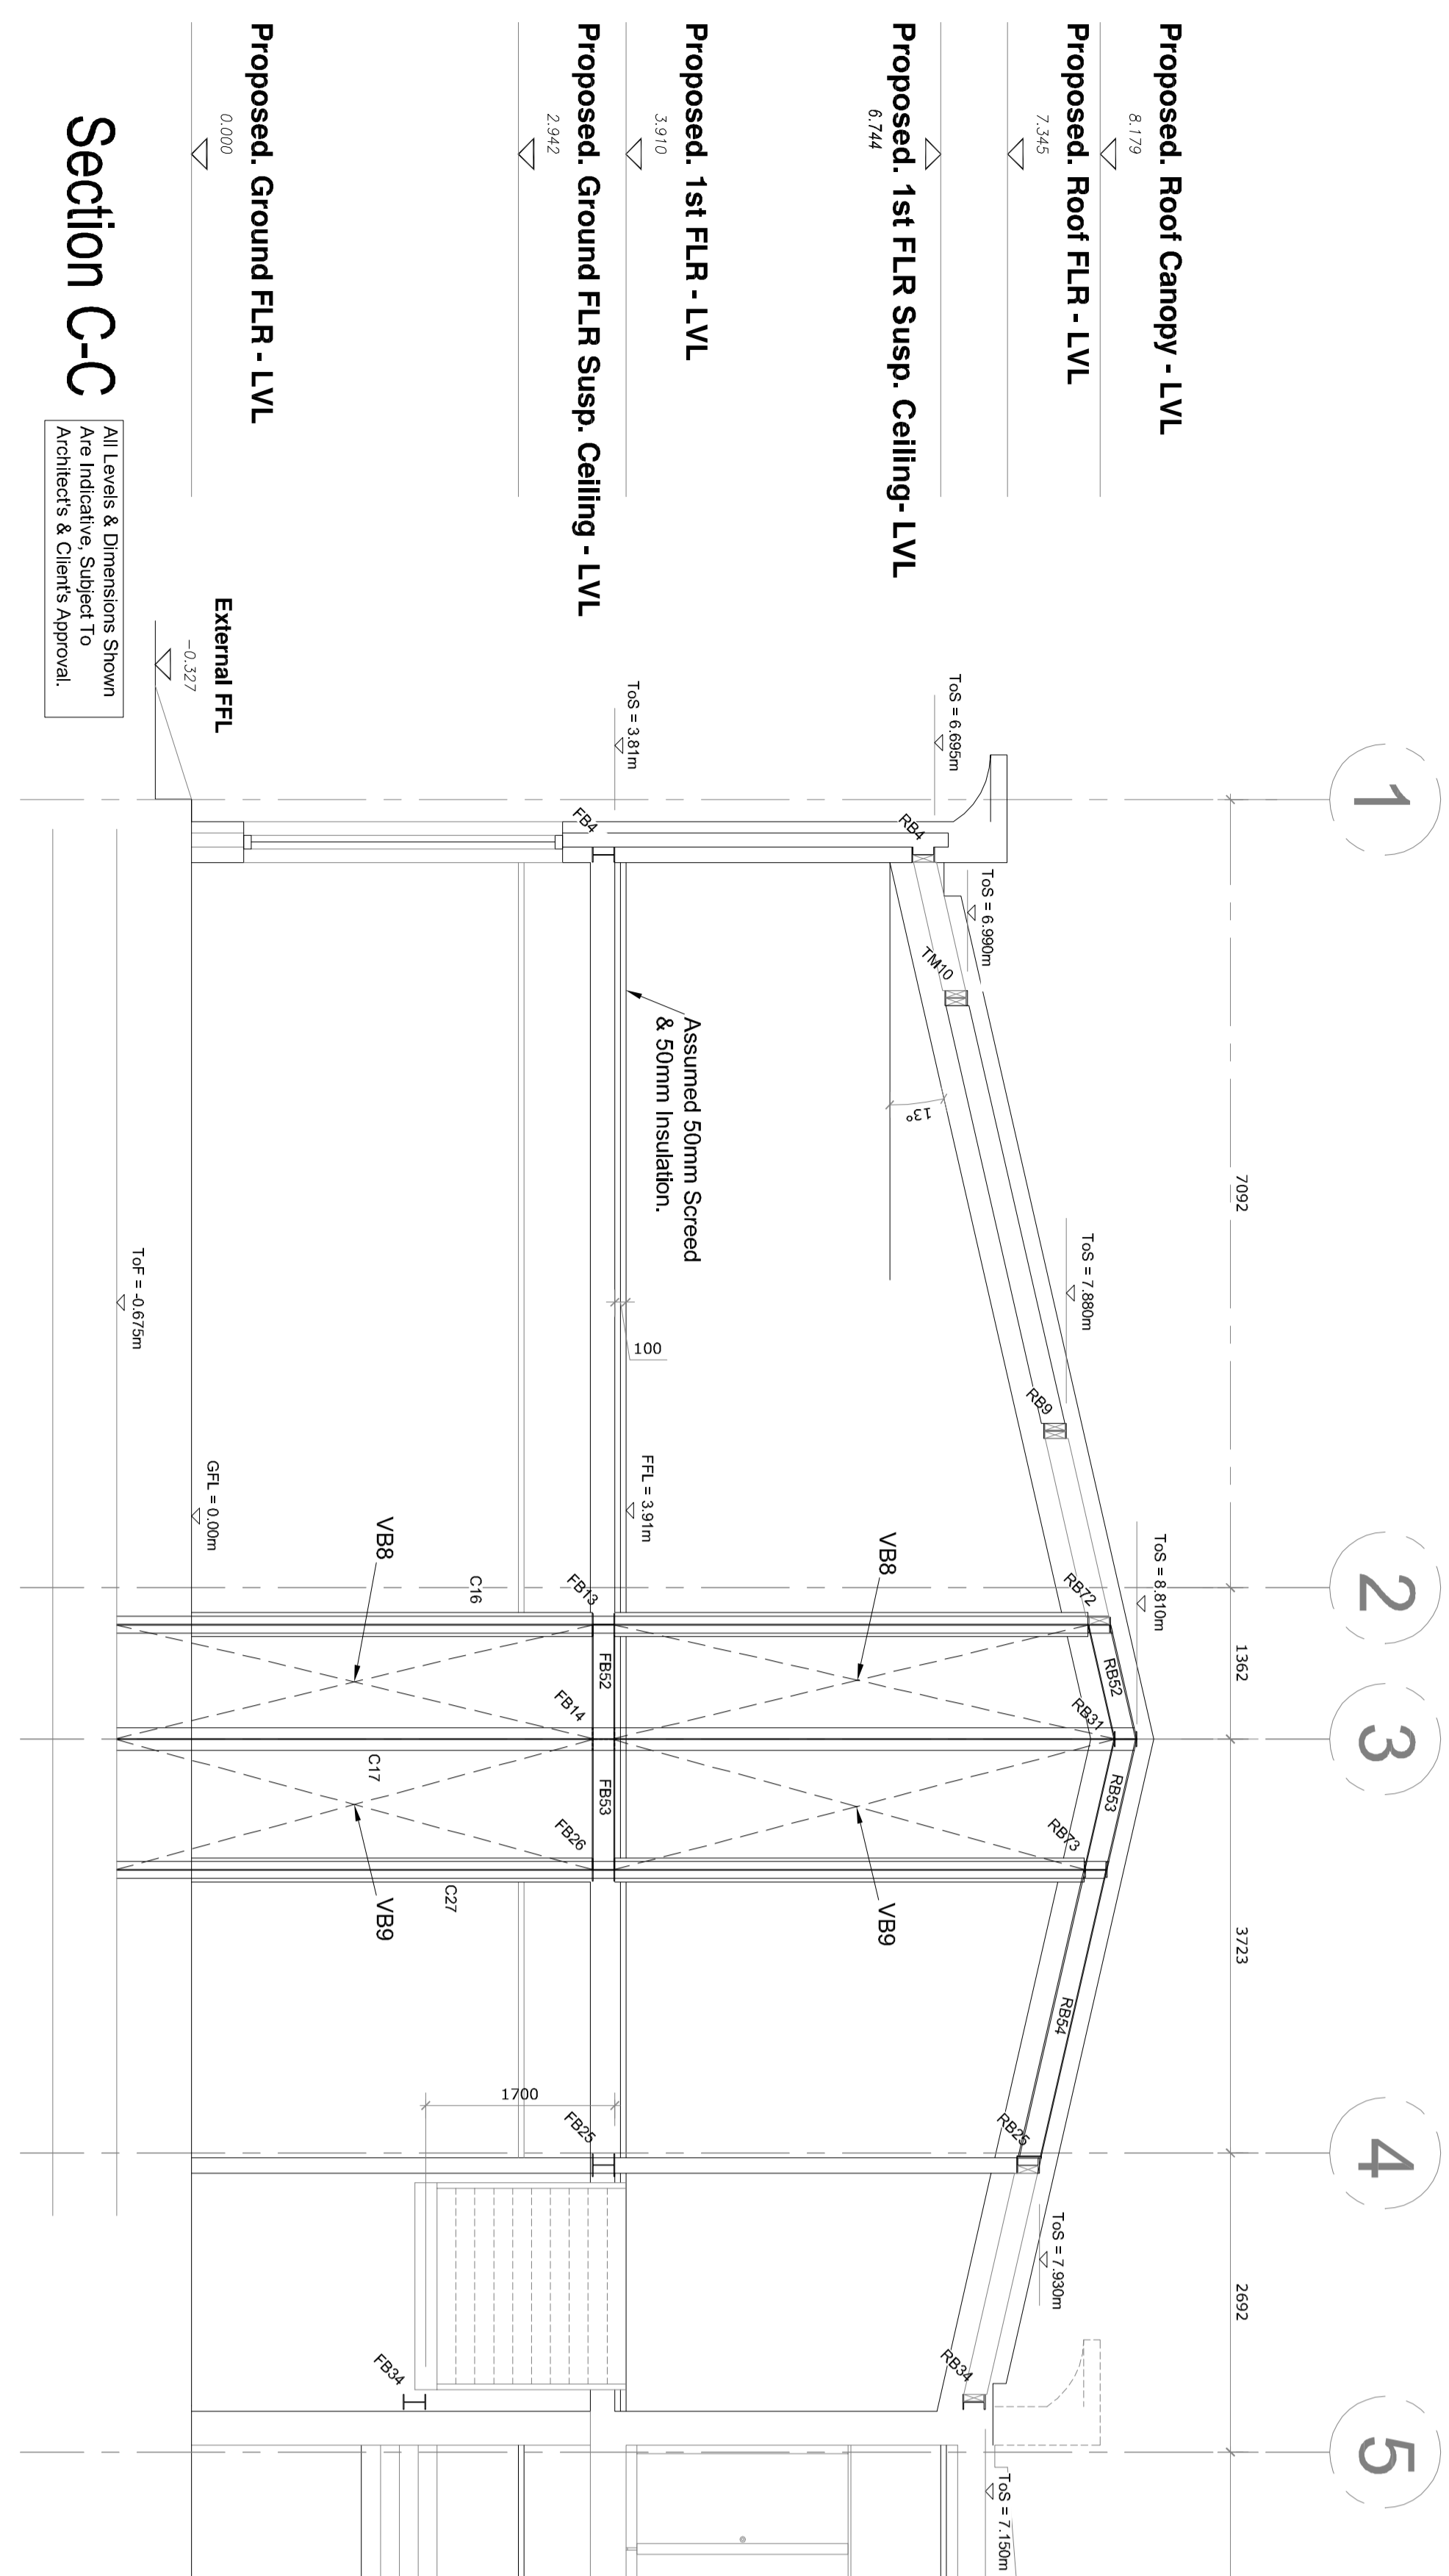


**Section C-C**

All Levels & Dimensions Shown Are Indicative, Subject To Architects & Clients Approval.

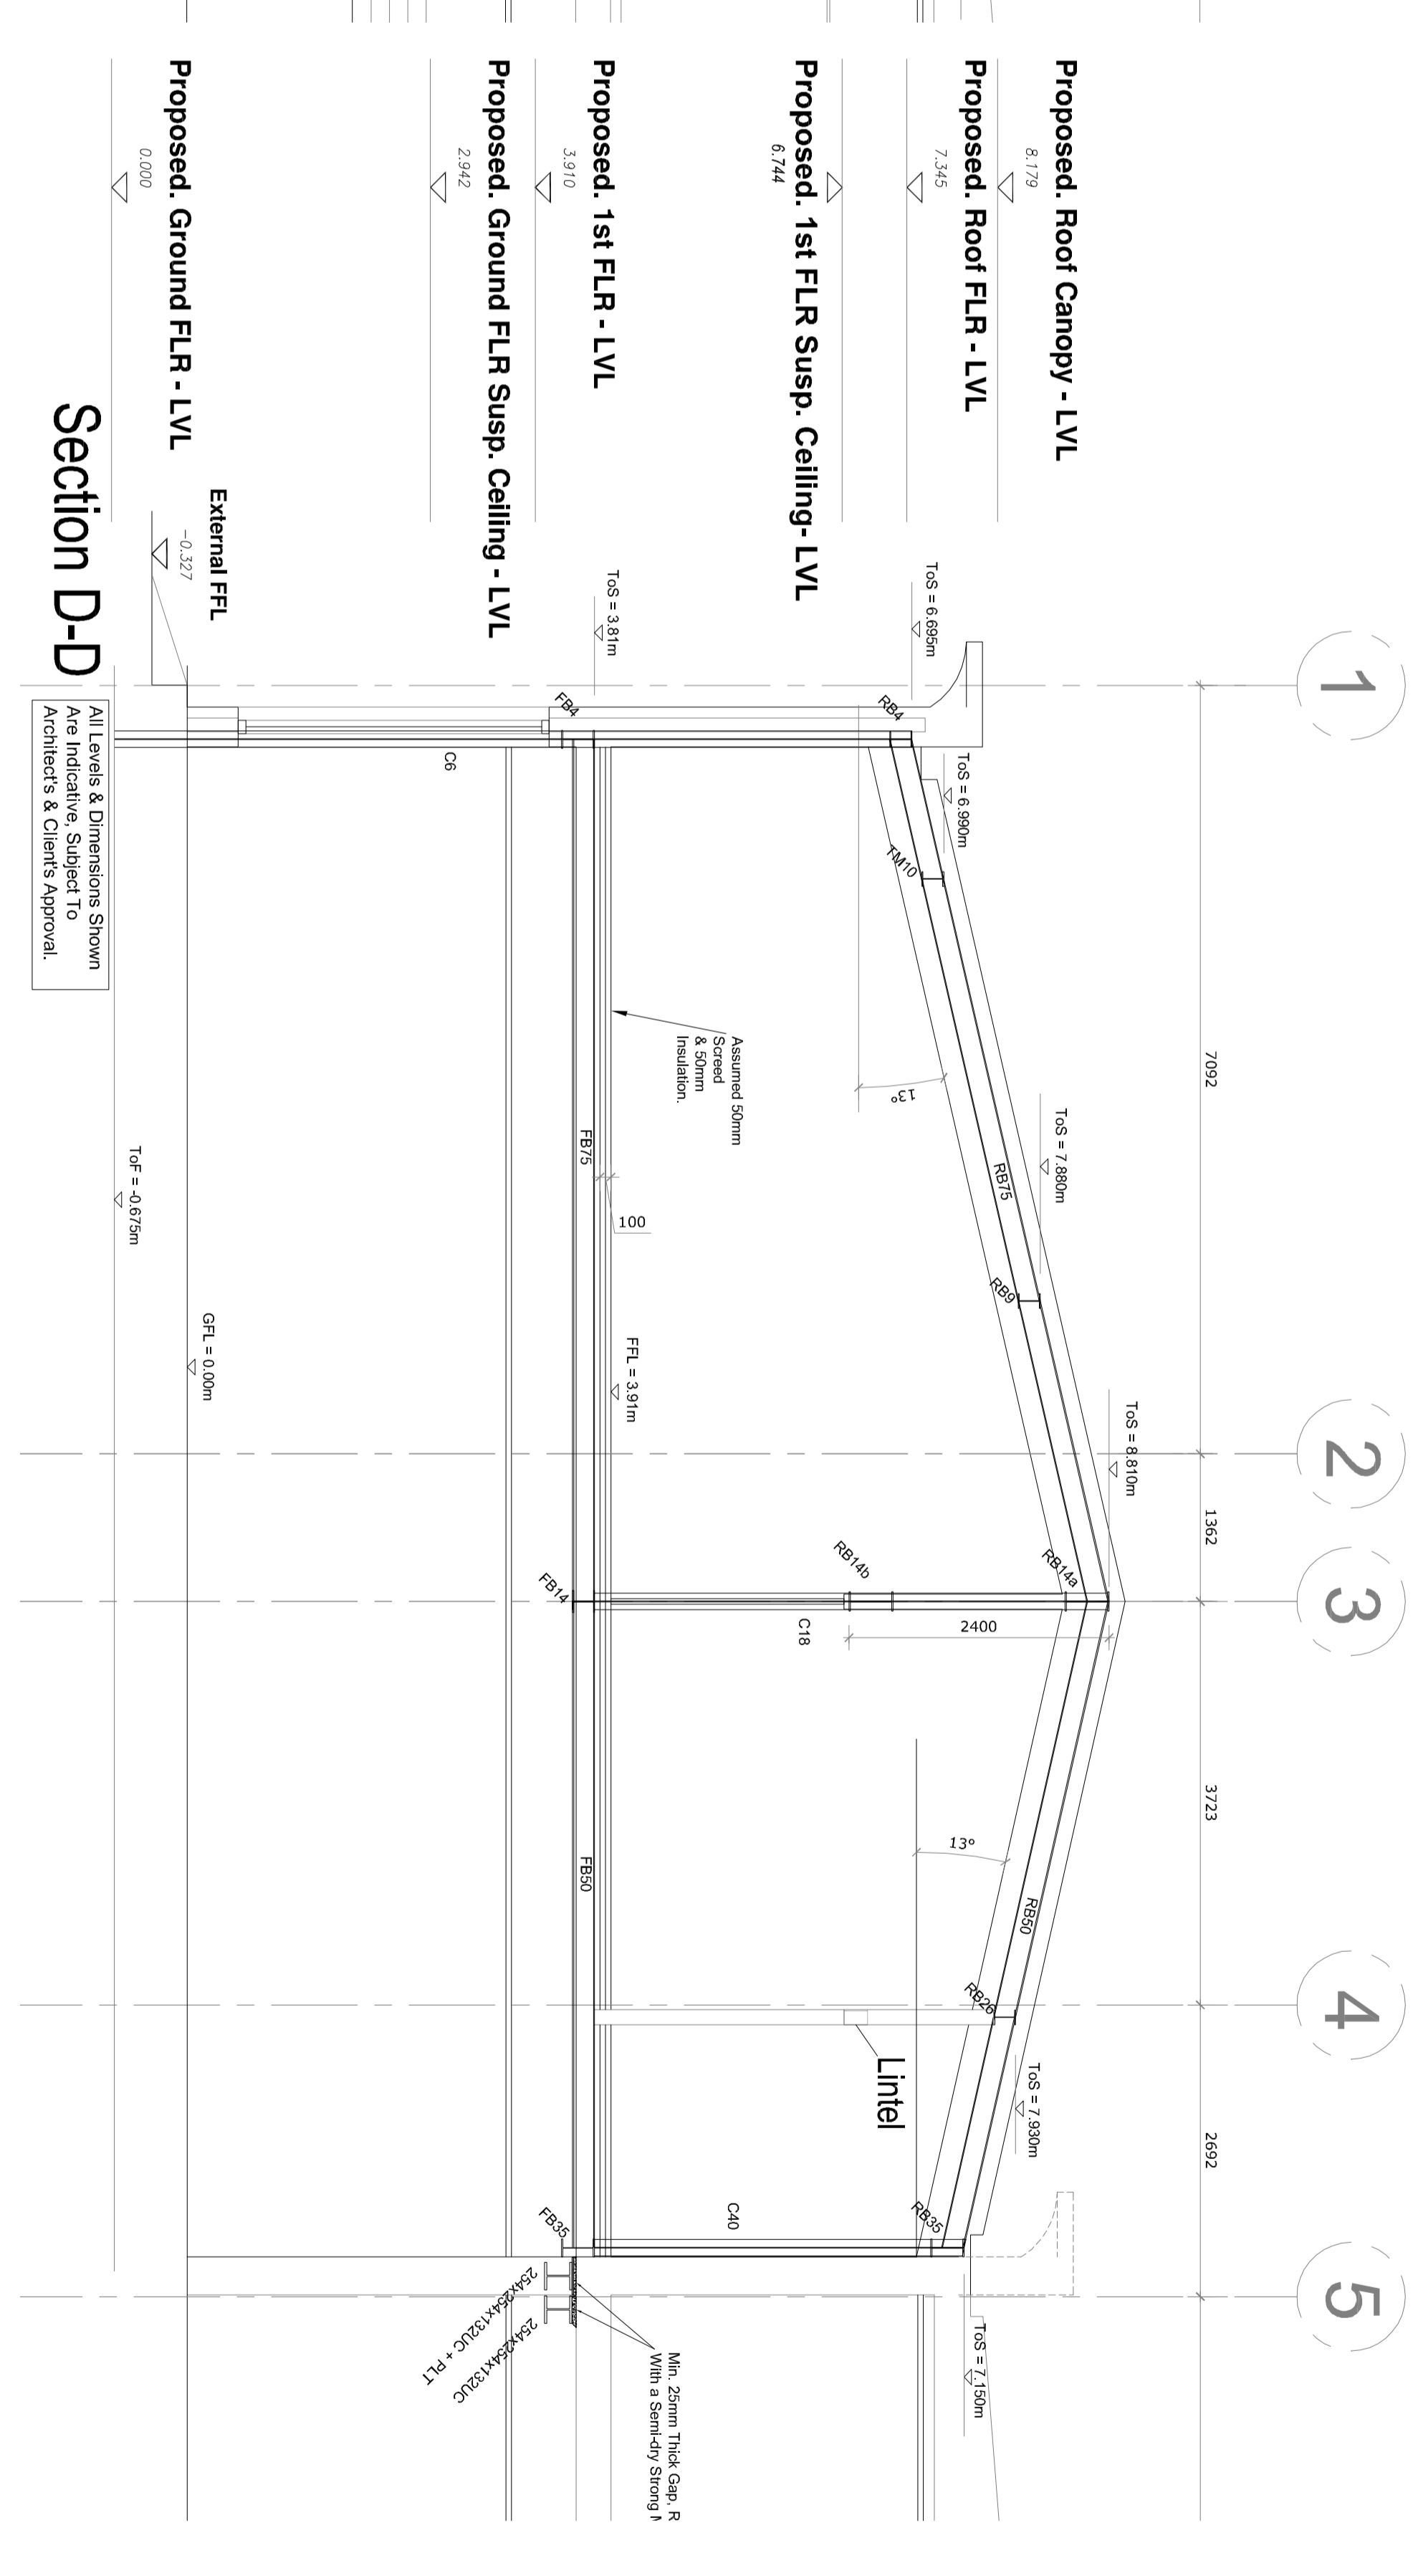

**Section D-D**

All Levels & Dimensions Shown Are Indicative, Subject To Architects & Clients Approval.

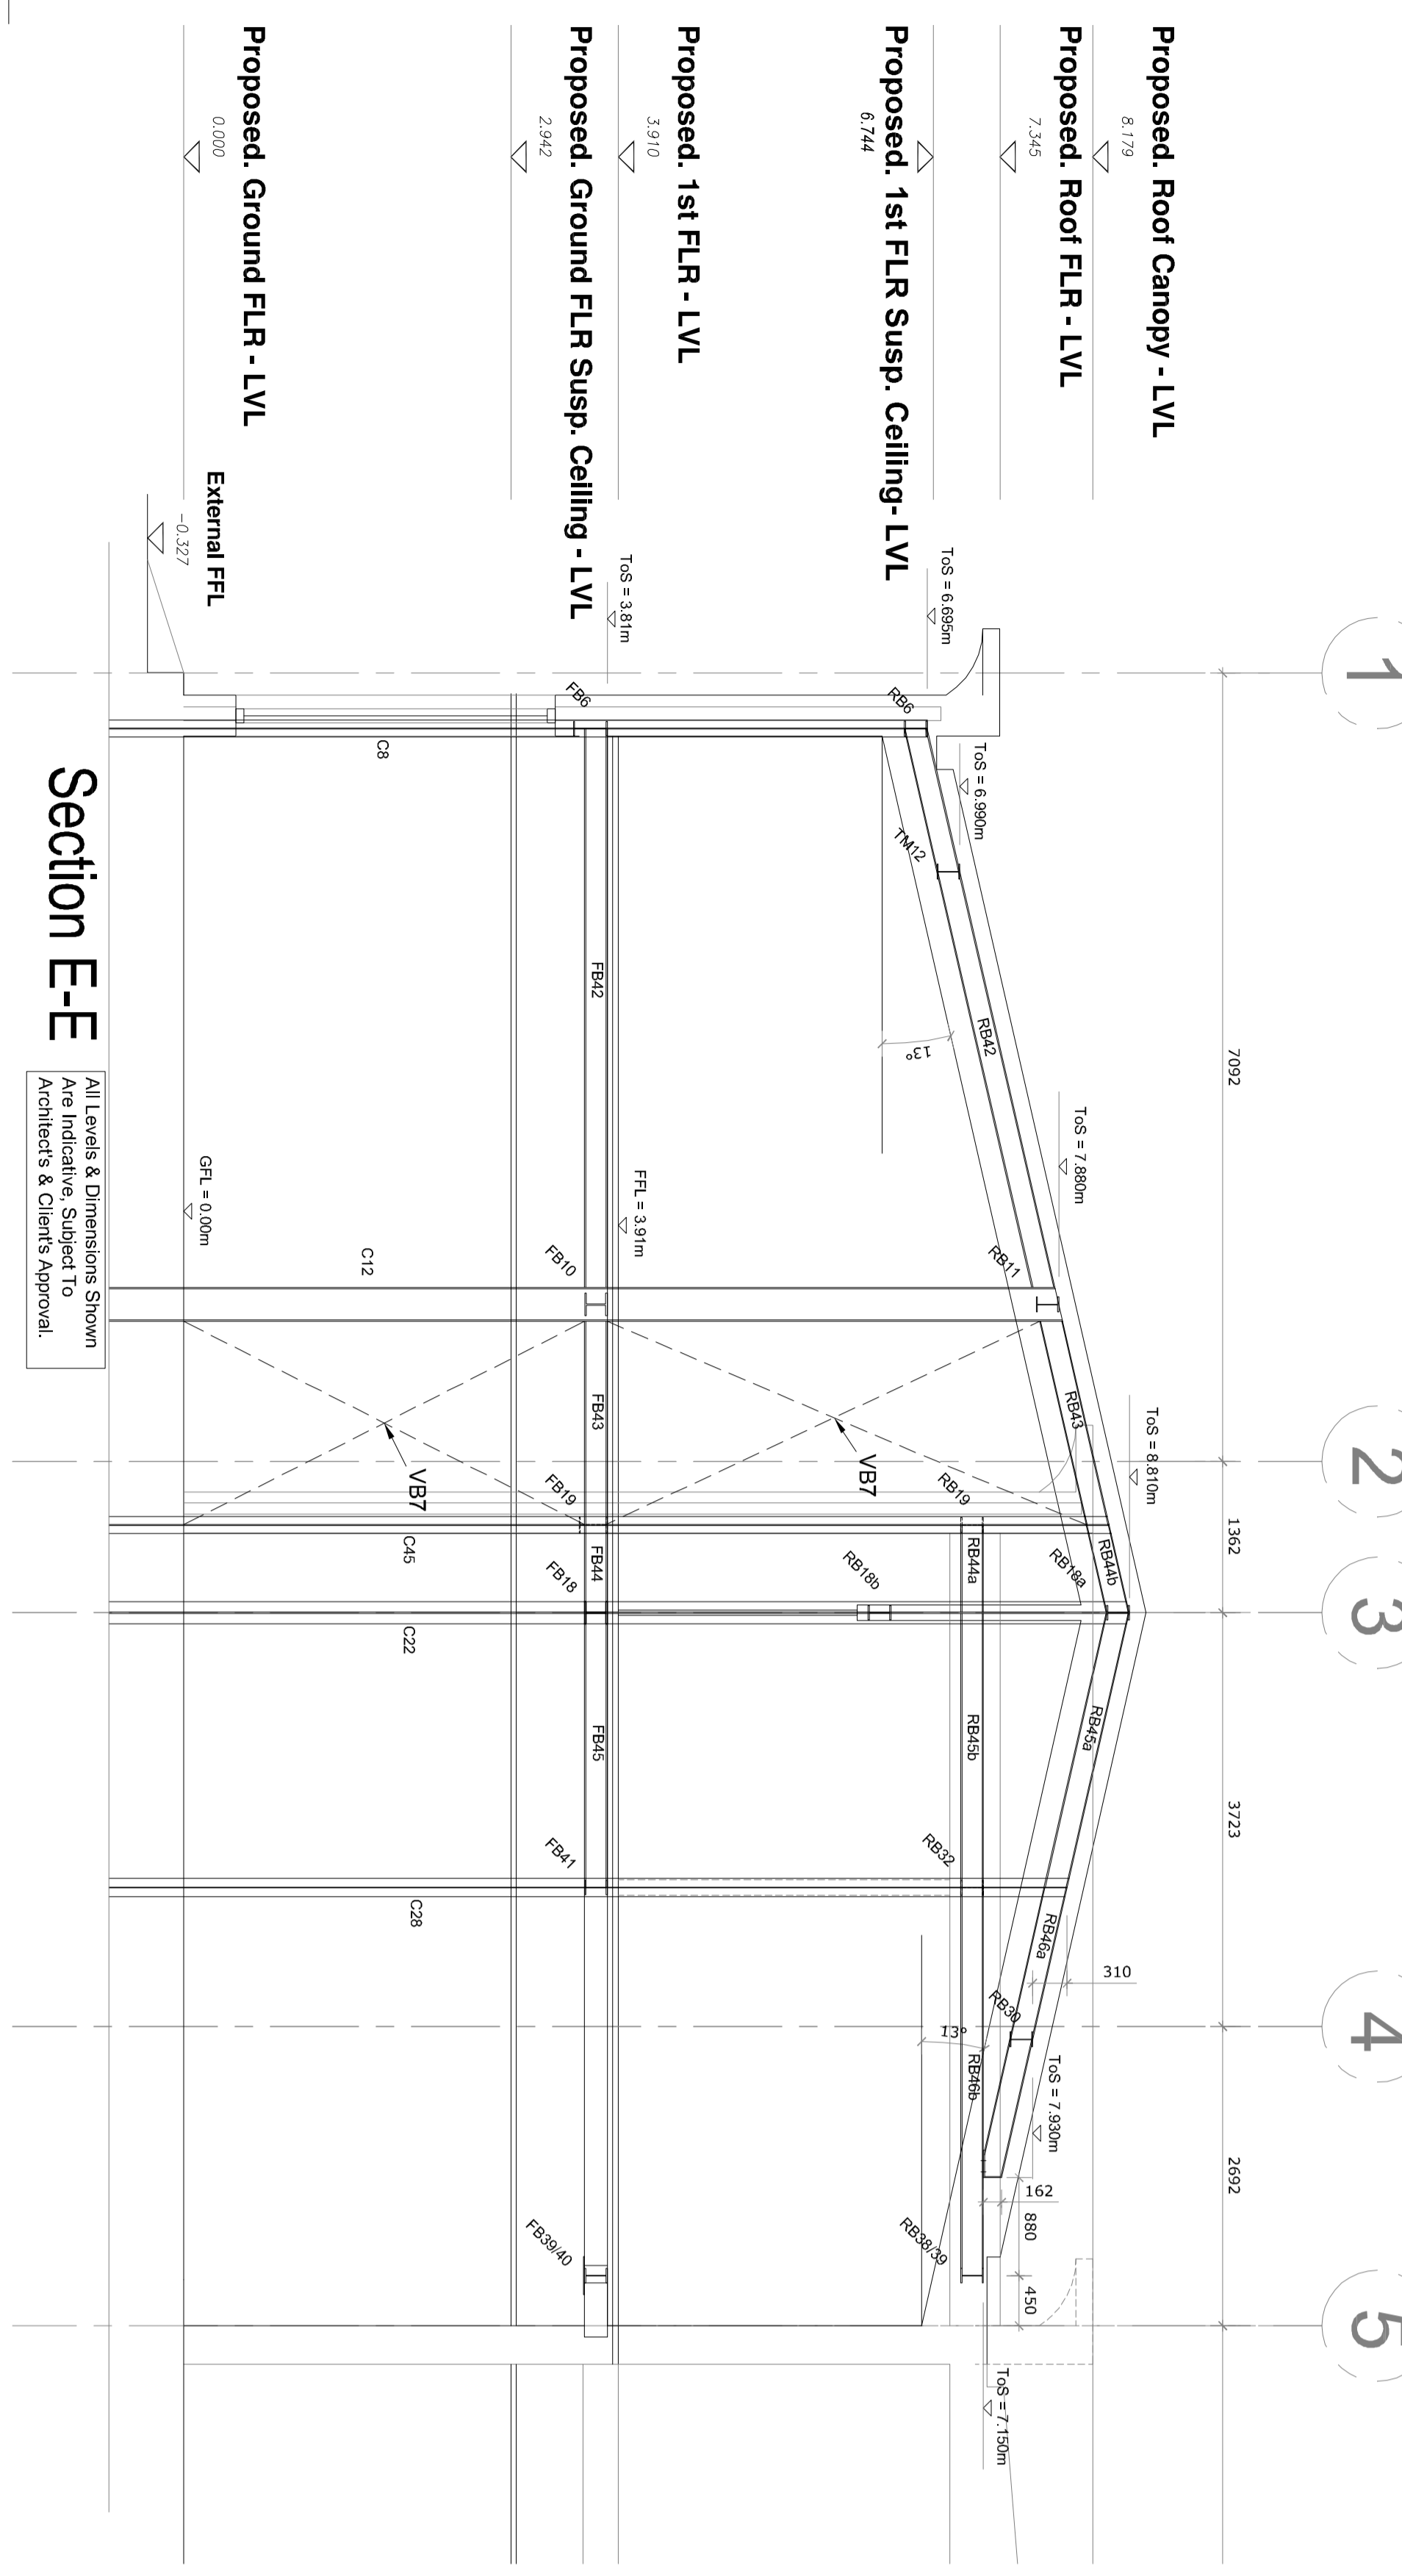

**Section E-E**

All Levels & Dimensions Shown Are Indicative, Subject To Architects & Clients Approval.



Rev	Amendment	By	Date
P1	Final issue, submitted for construction	CS	20.11.15
P2	For 2nd Client Approval	CS	02.11.16