



Section F-F
All Levels & Dimensions Shown
Are Indicative, Subject to
Architects & Clients Approval.

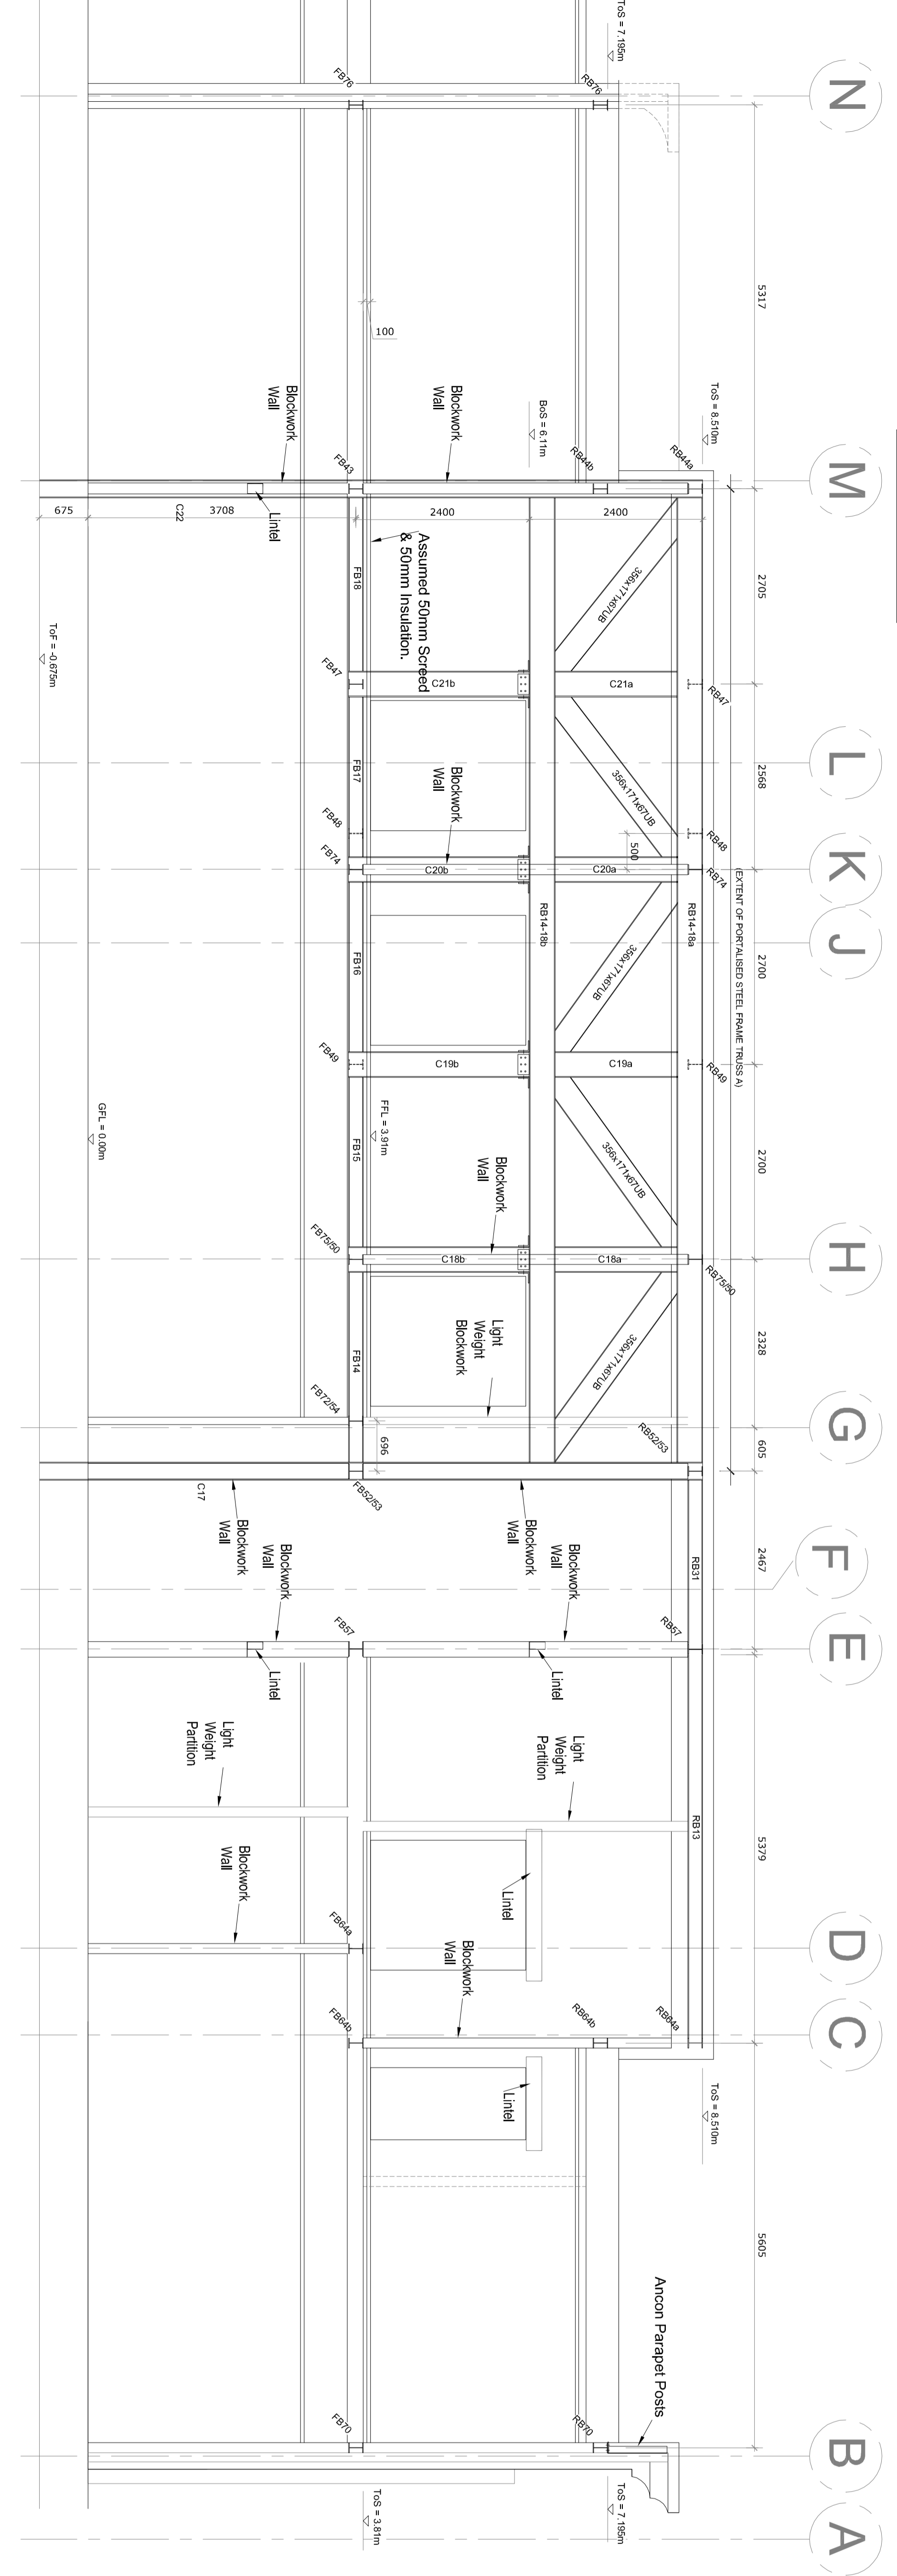

Section G-G
All Levels & Dimensions Shown
Are Indicative, Subject to
Architects & Clients Approval.

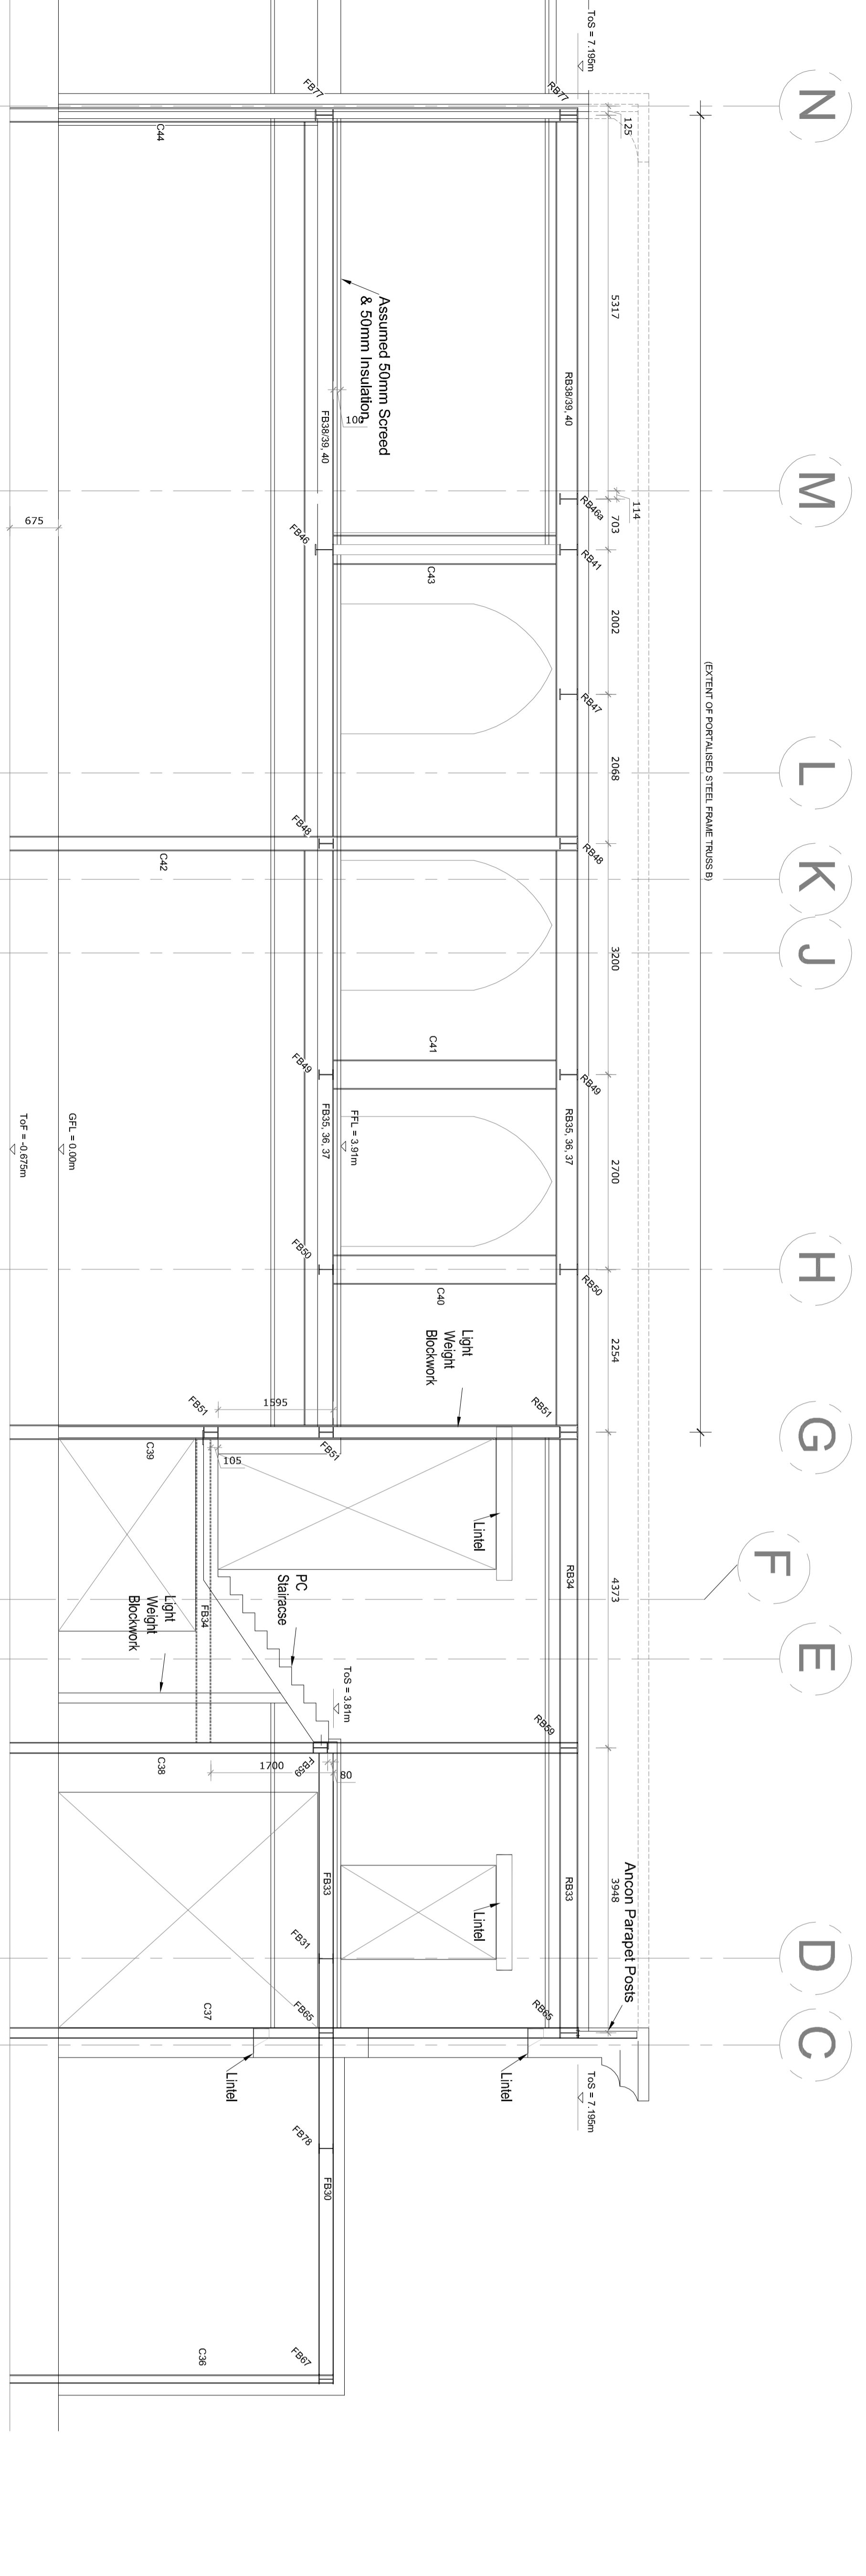

Section H-H
All Levels & Dimensions Shown
Are Indicative, Subject to
Architects & Clients Approval.

Rev Amendment
By: Date:
1. Rev: 1.0 - Initial Issue for Comments
2. Rev: 2.0 - Final Issue for Construction
3. Rev: 3.0 - Final Issue for Construction

Client
Hounslow Mosque
Trustee Committee

Drawing
STRUCTURAL ENGINEERING
BUILDING CROSS-SECTIONS
SHOWING STEEL FRAMES

Project
Hounslow Mosque
Approved: 14/12/2023
1280-305 P2

STATUS: TENDER