




SECTION AT GRID 1

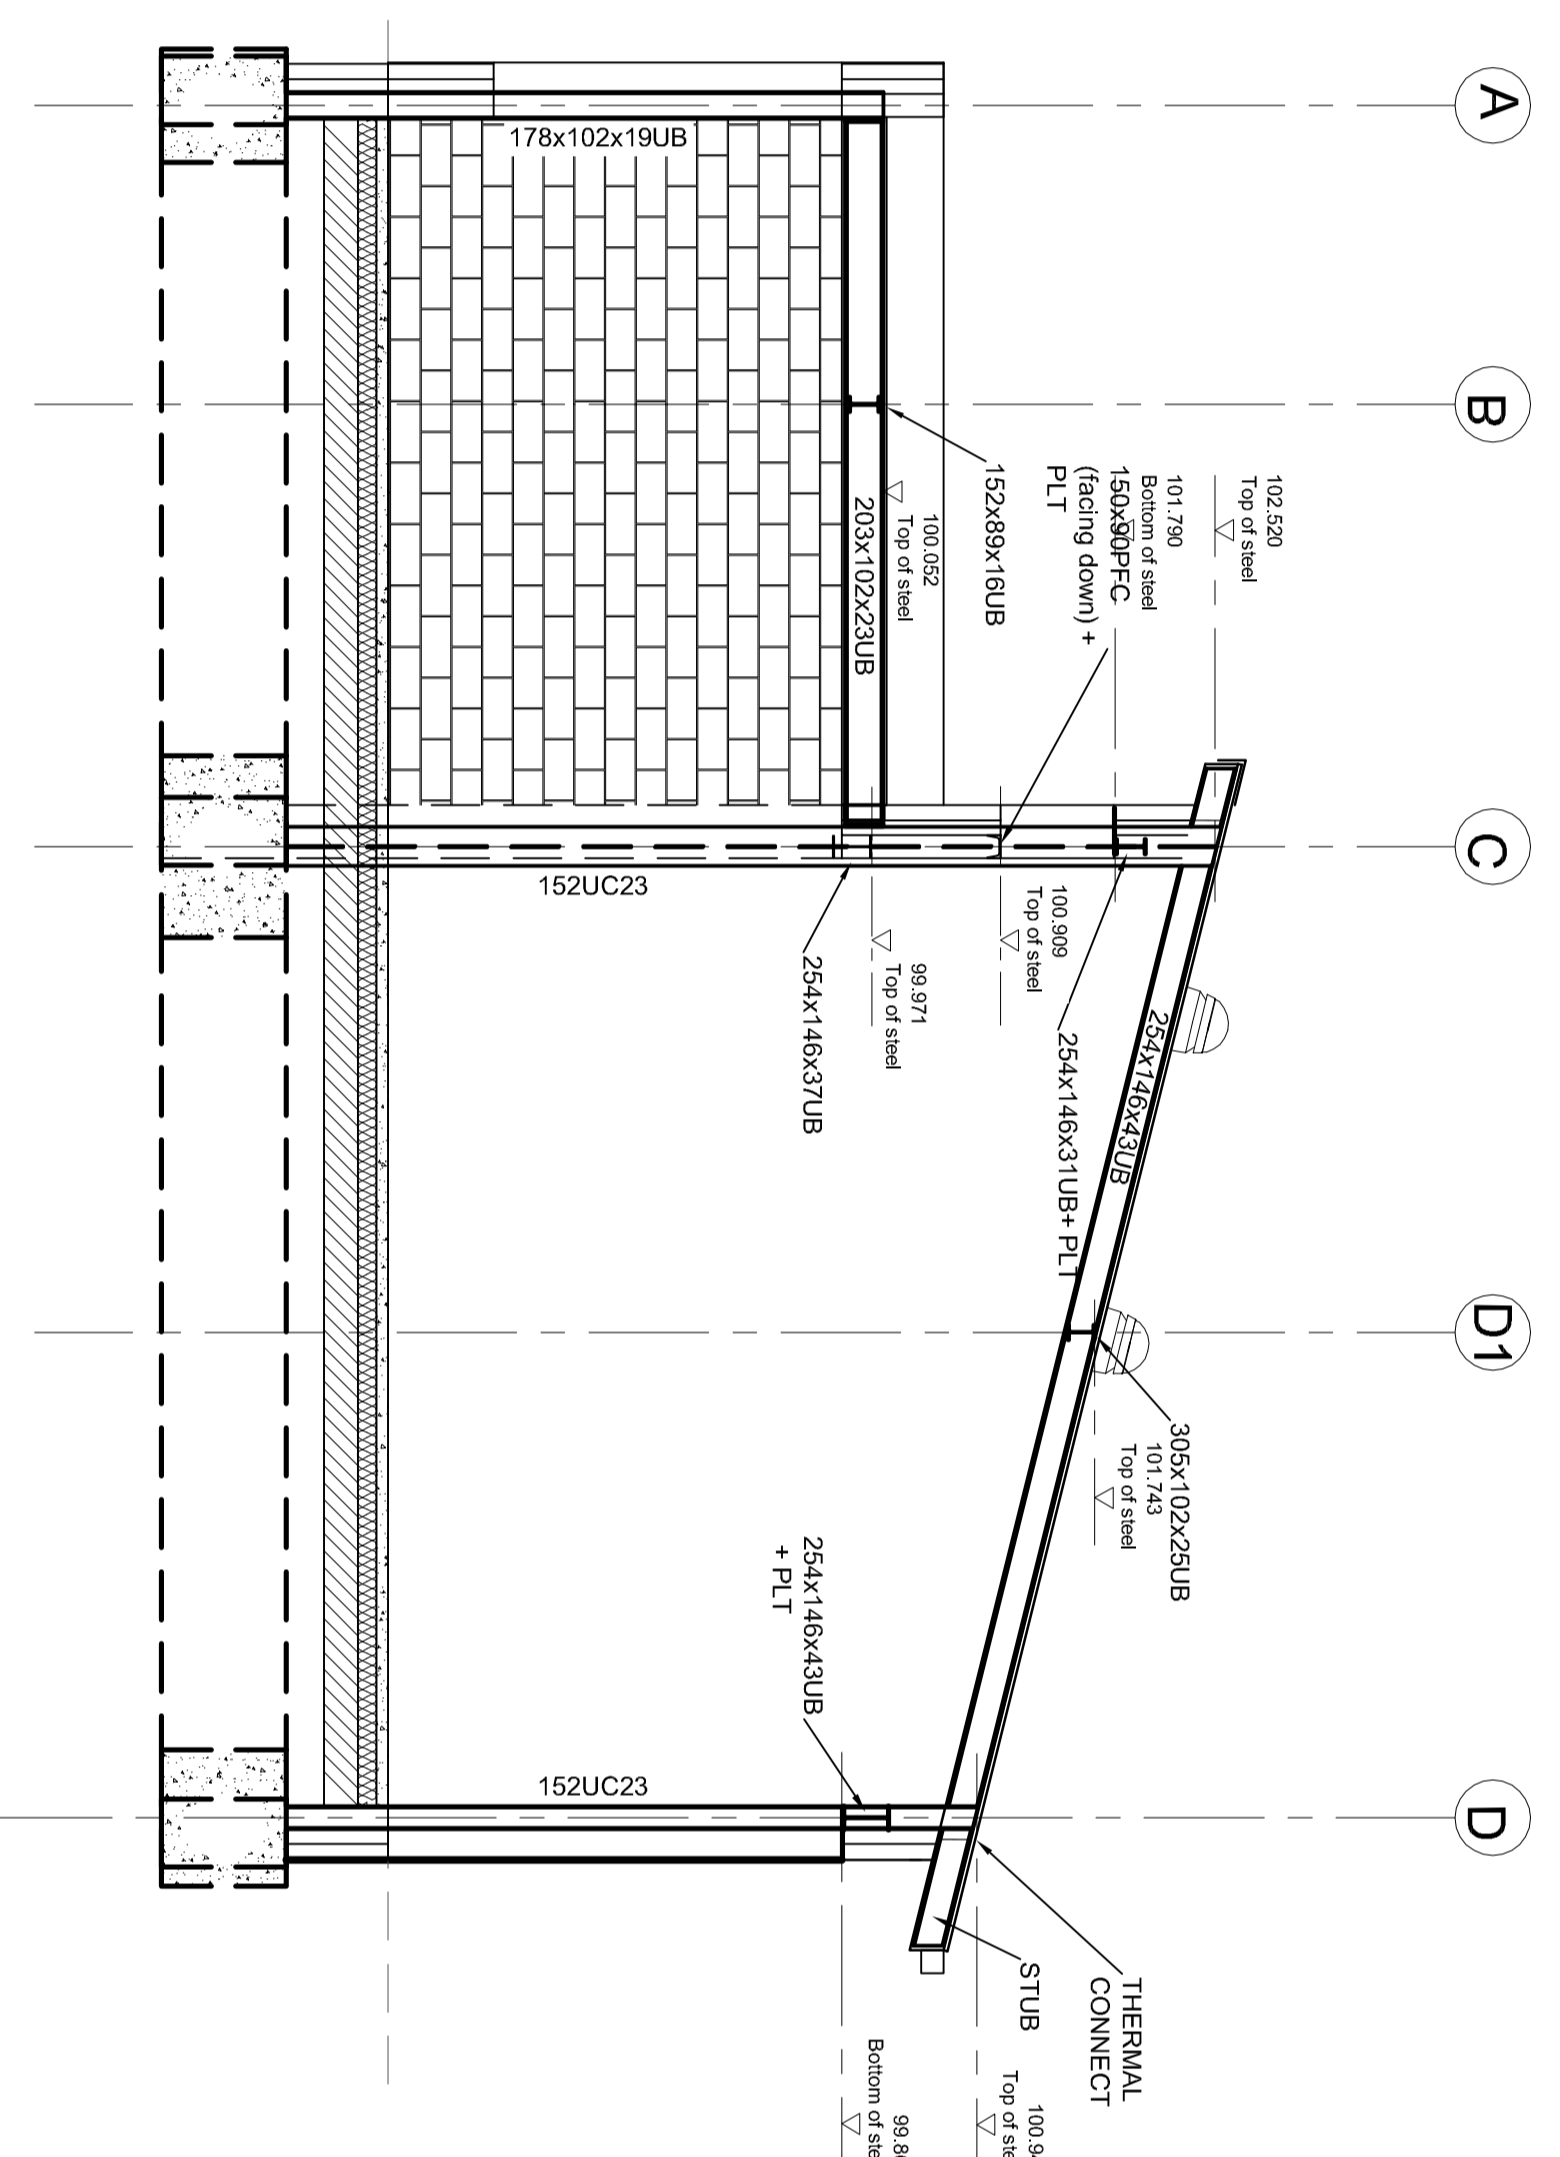


SECTION AT GRID 2/3

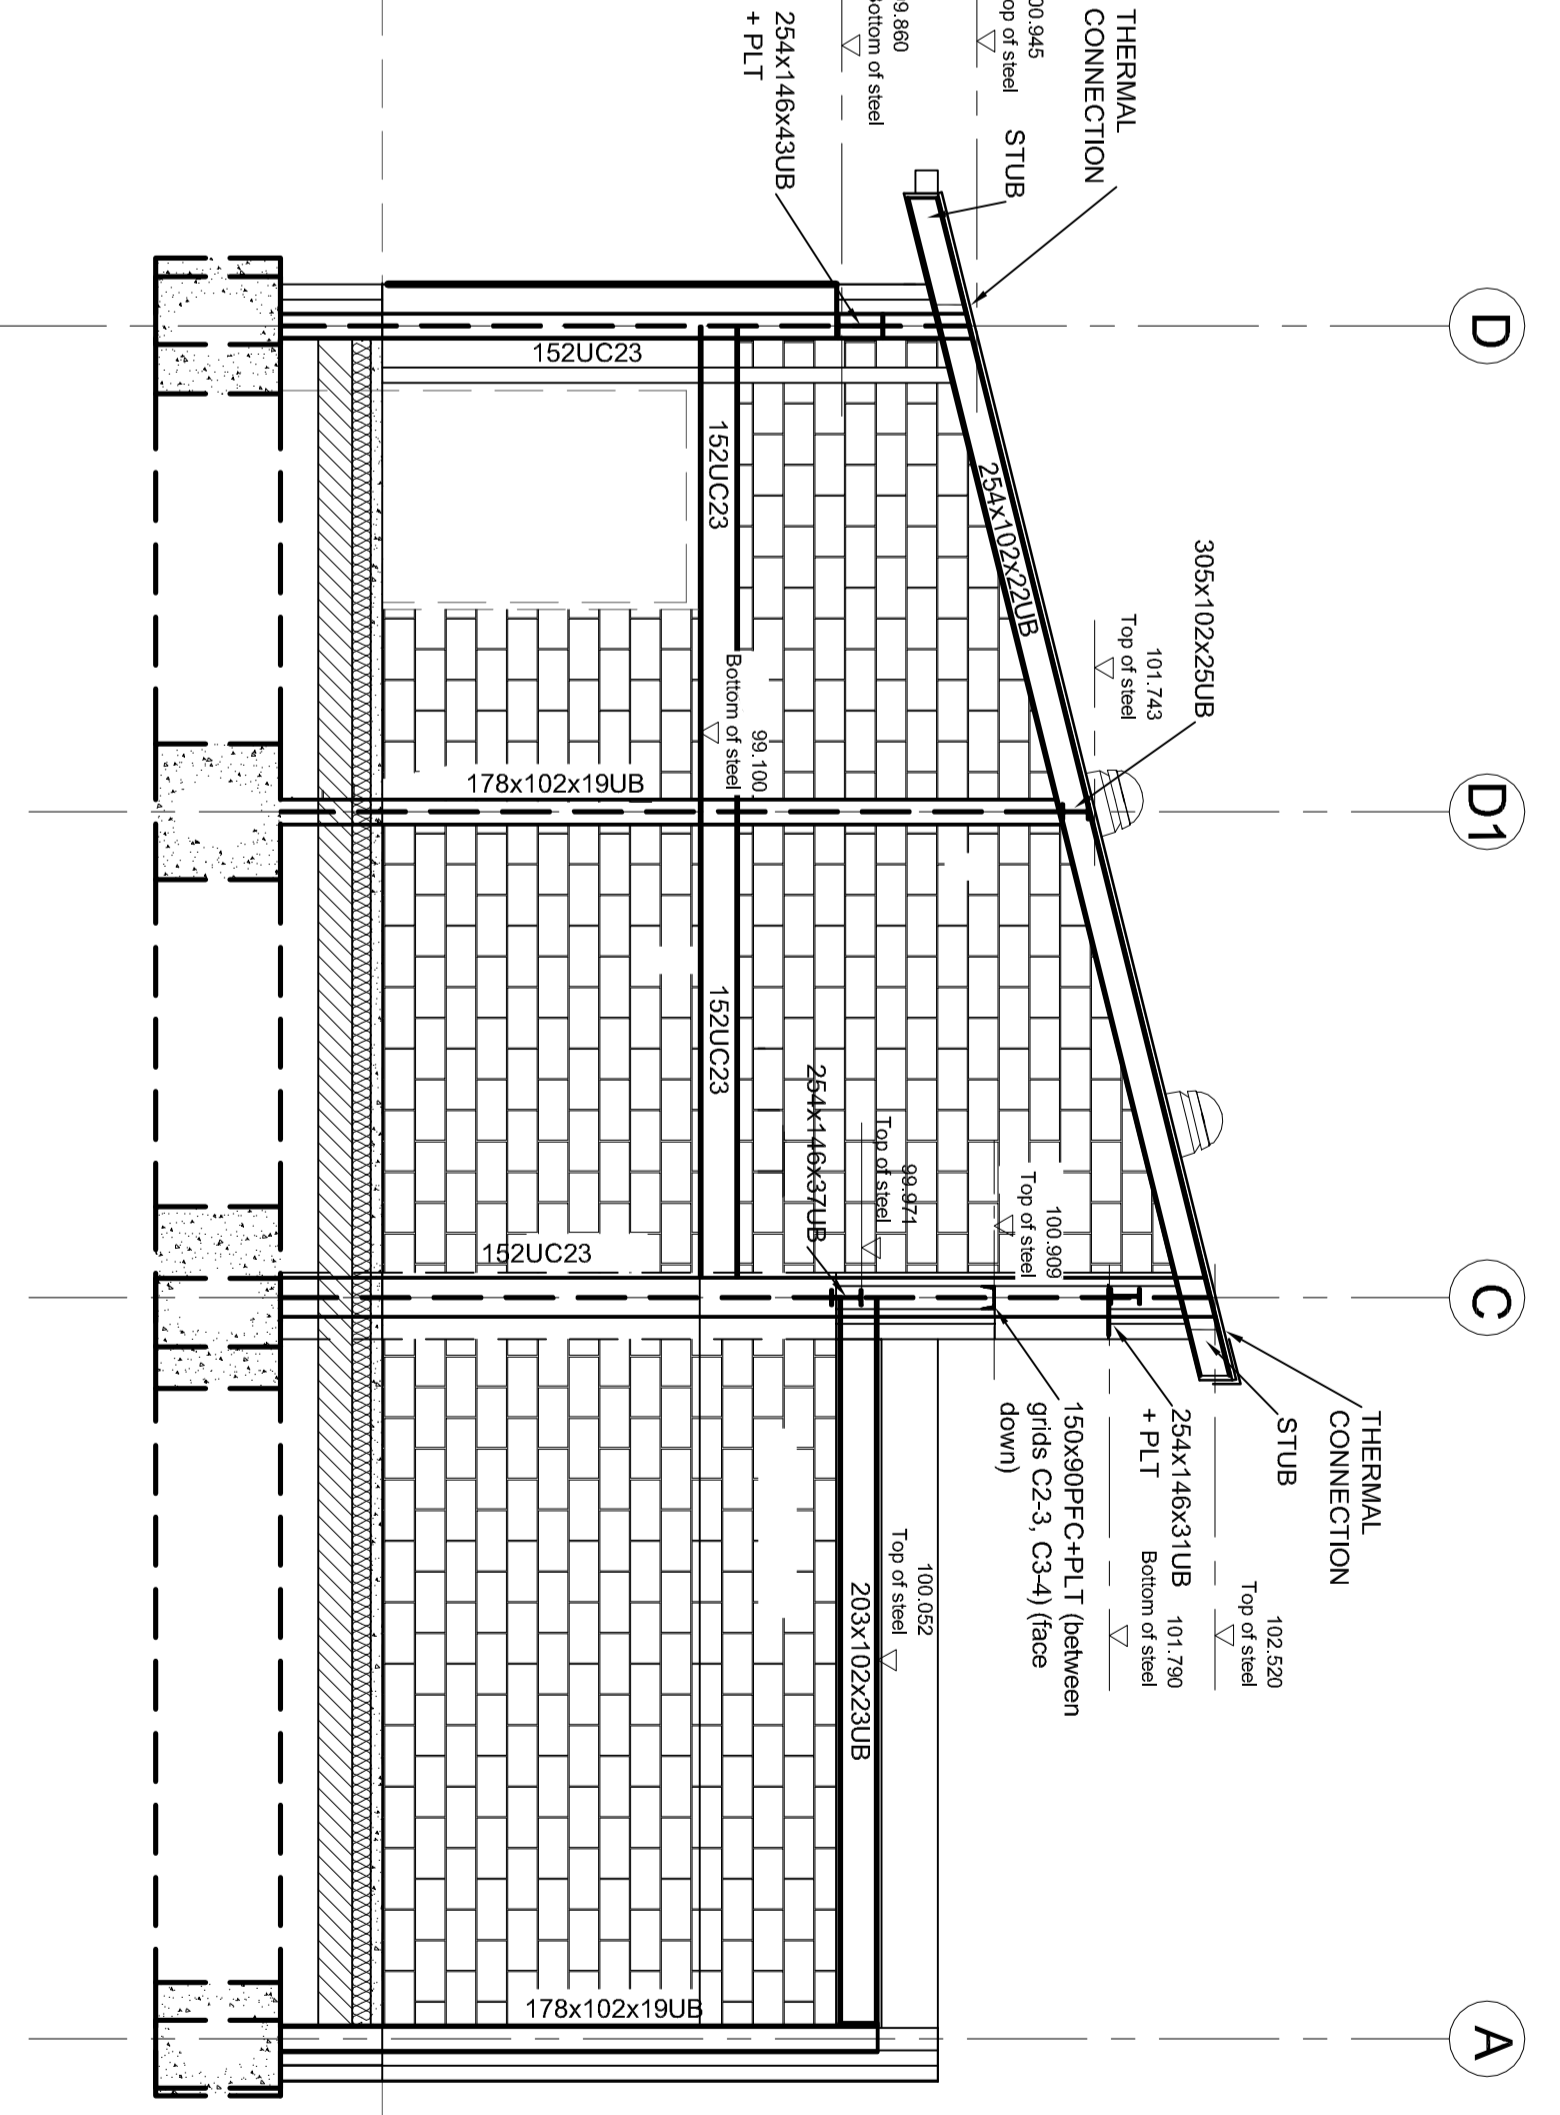


SECTION AT GRID 4

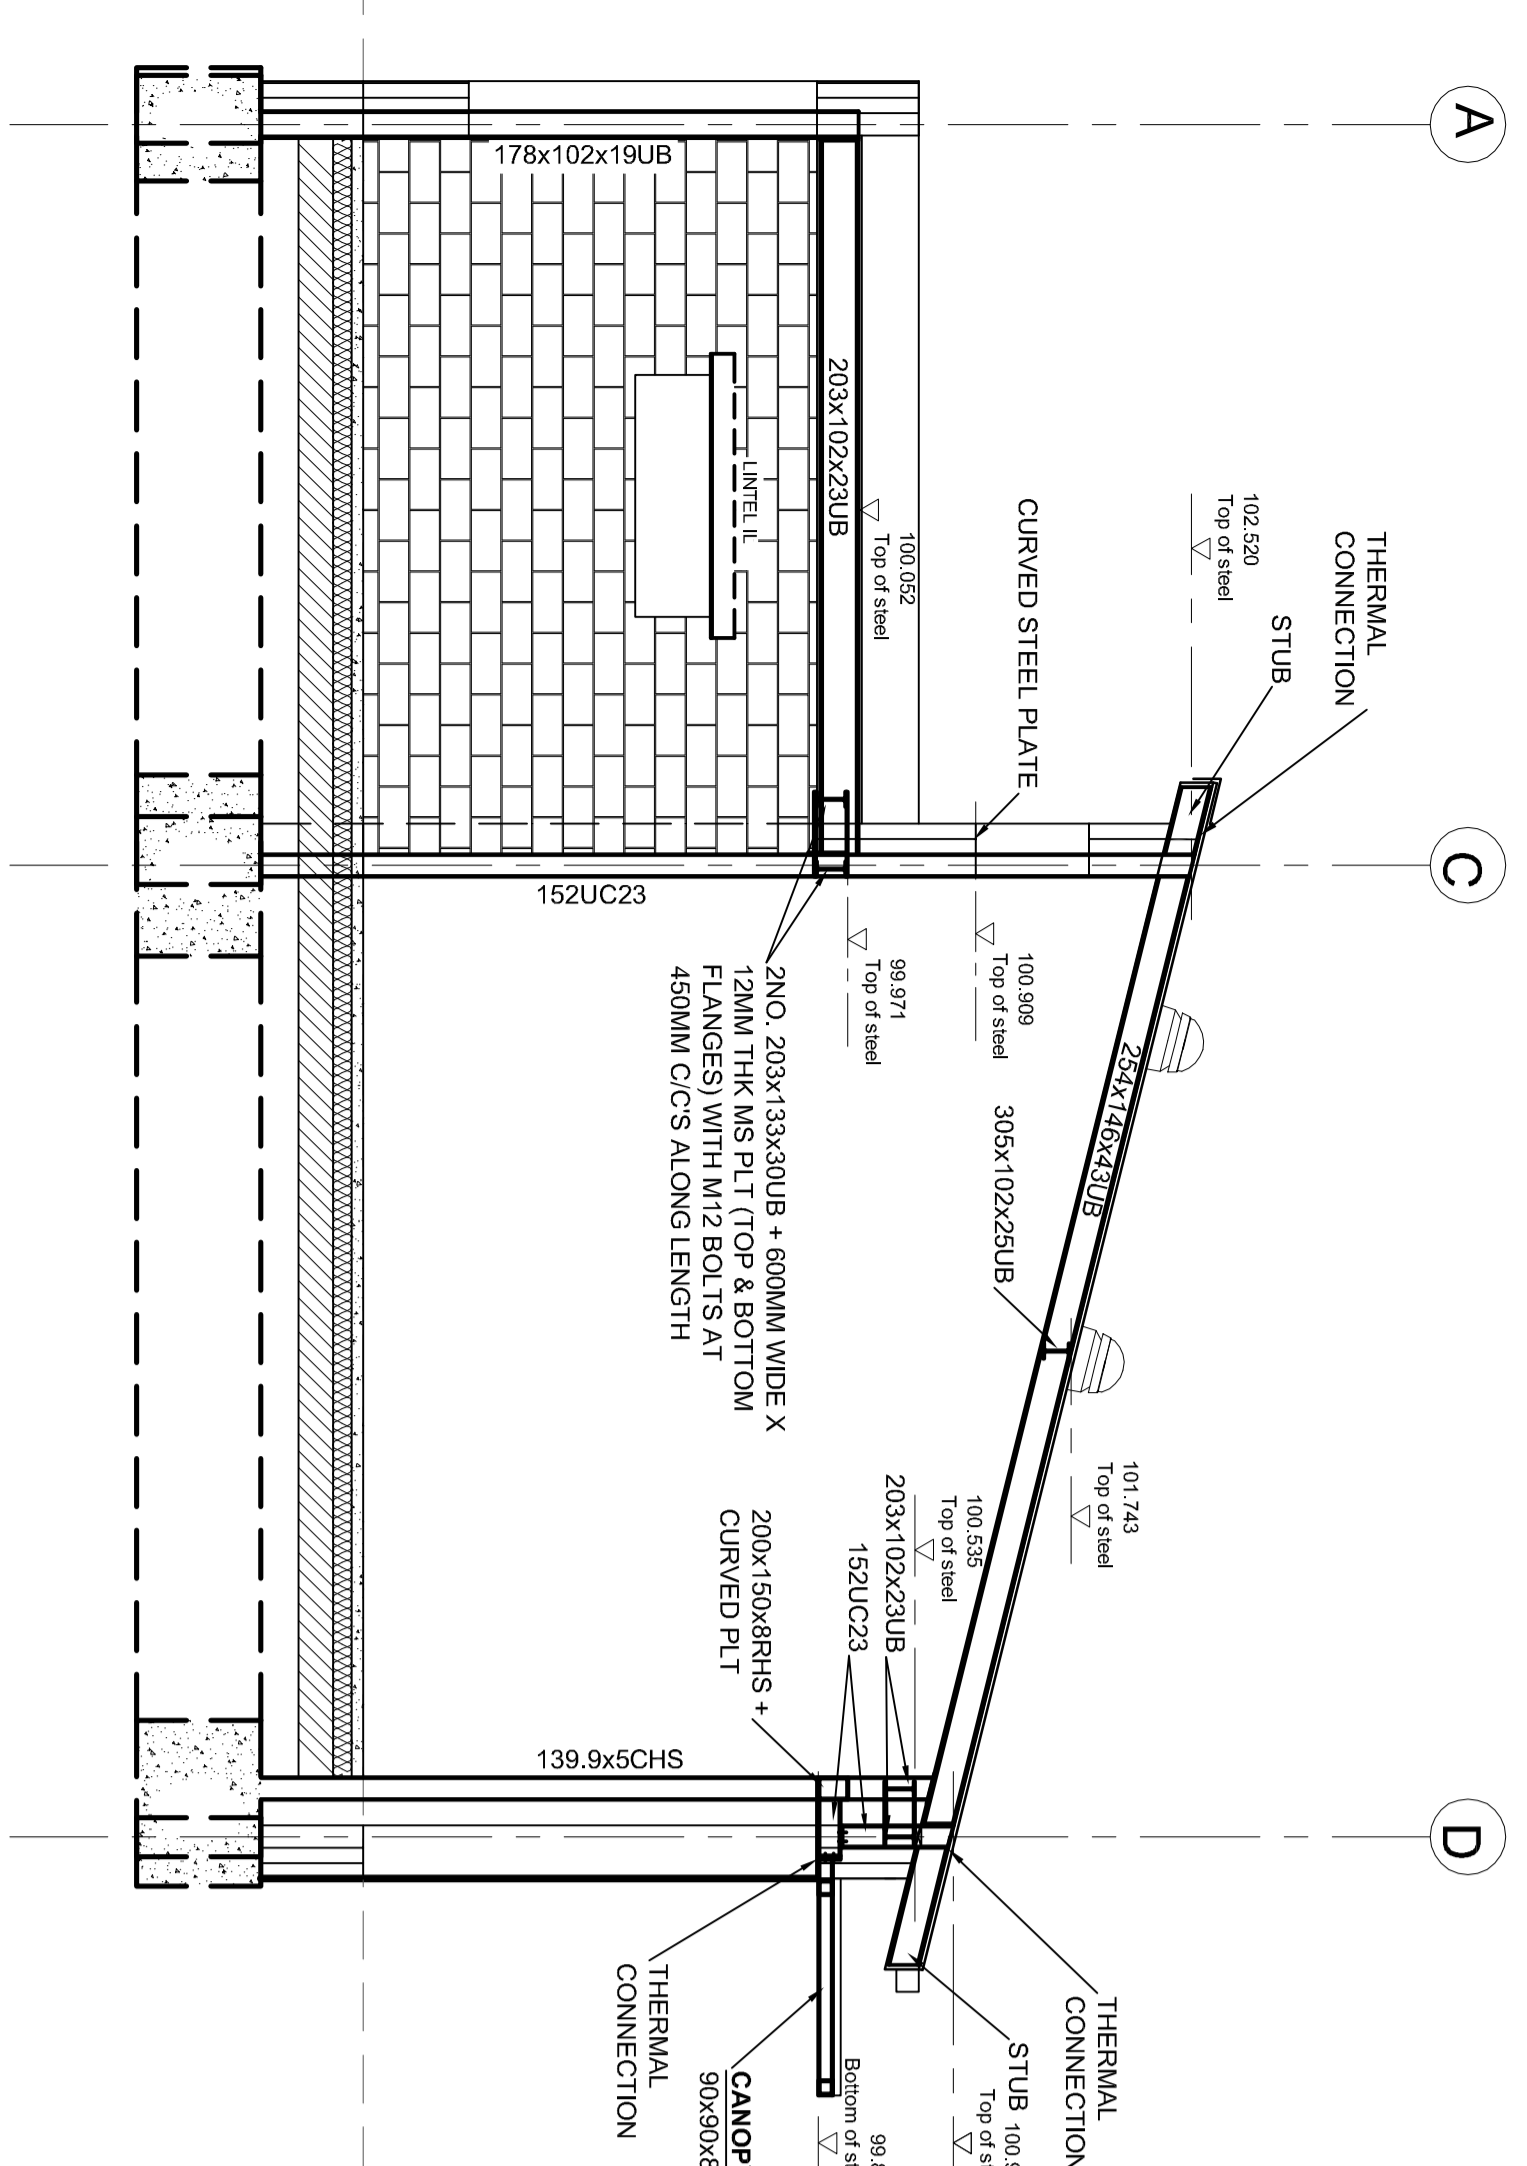

SECTION AT GRID 5/7

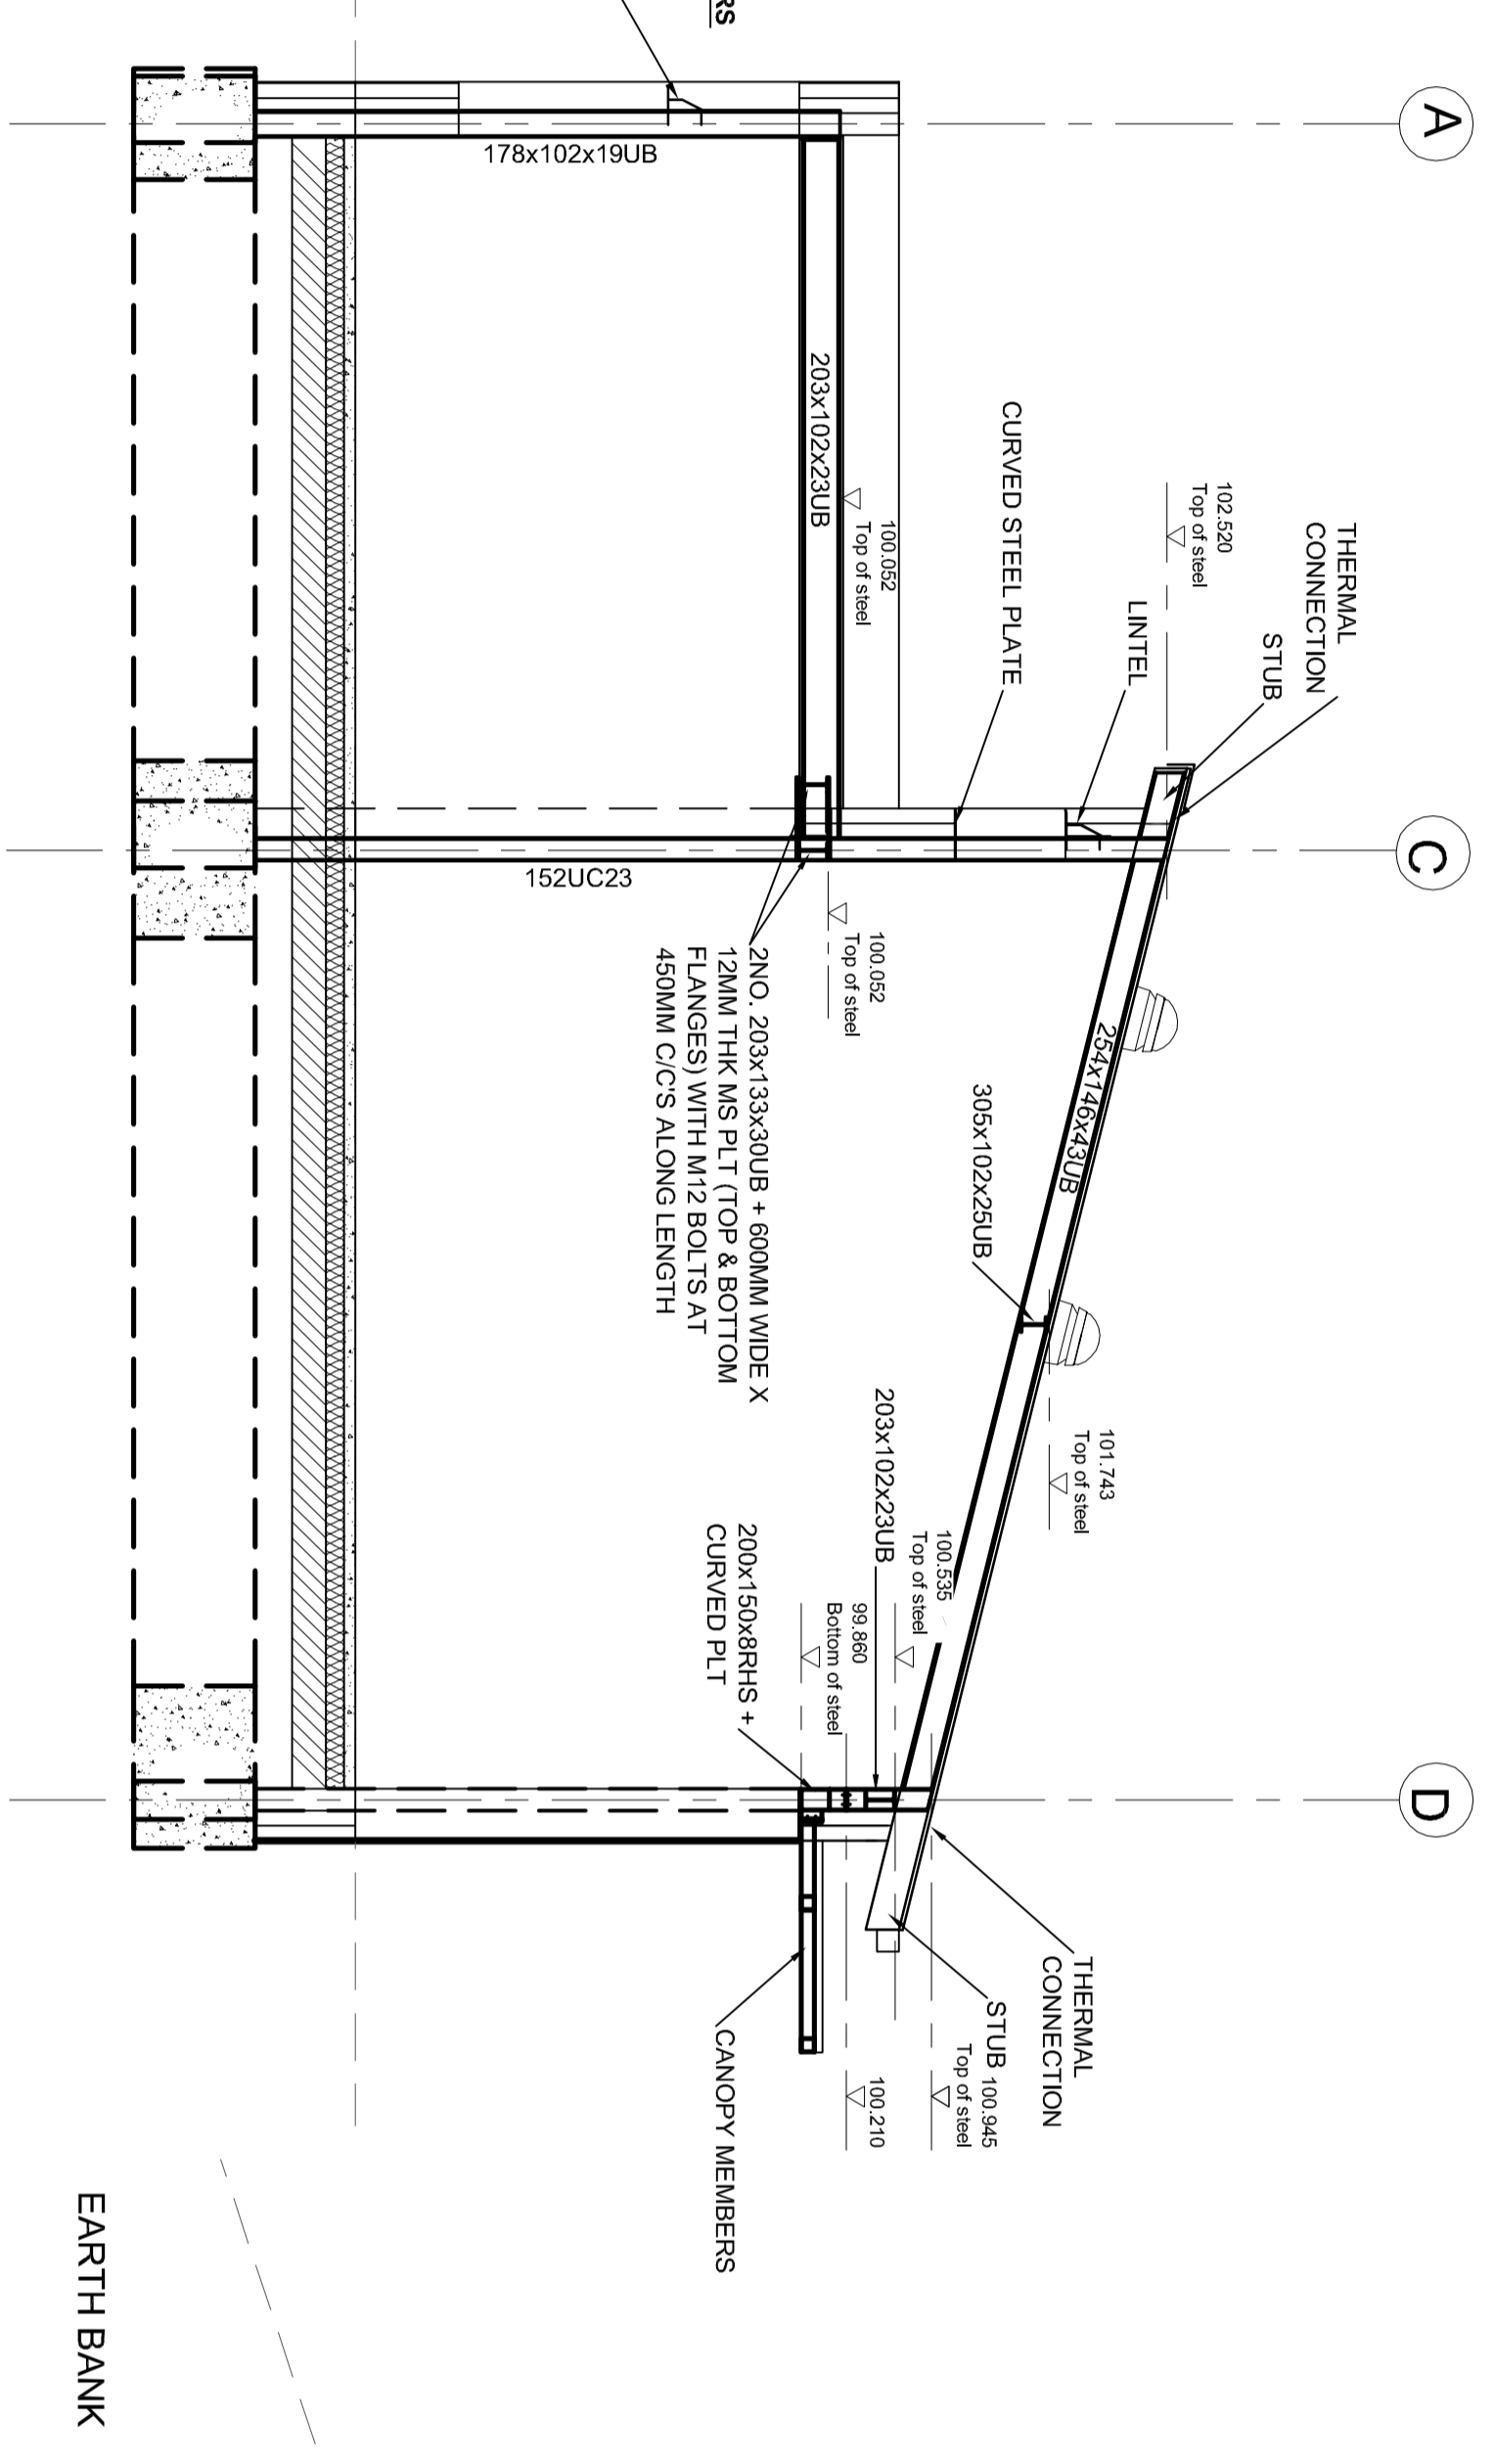

SECTION AT GRID 6

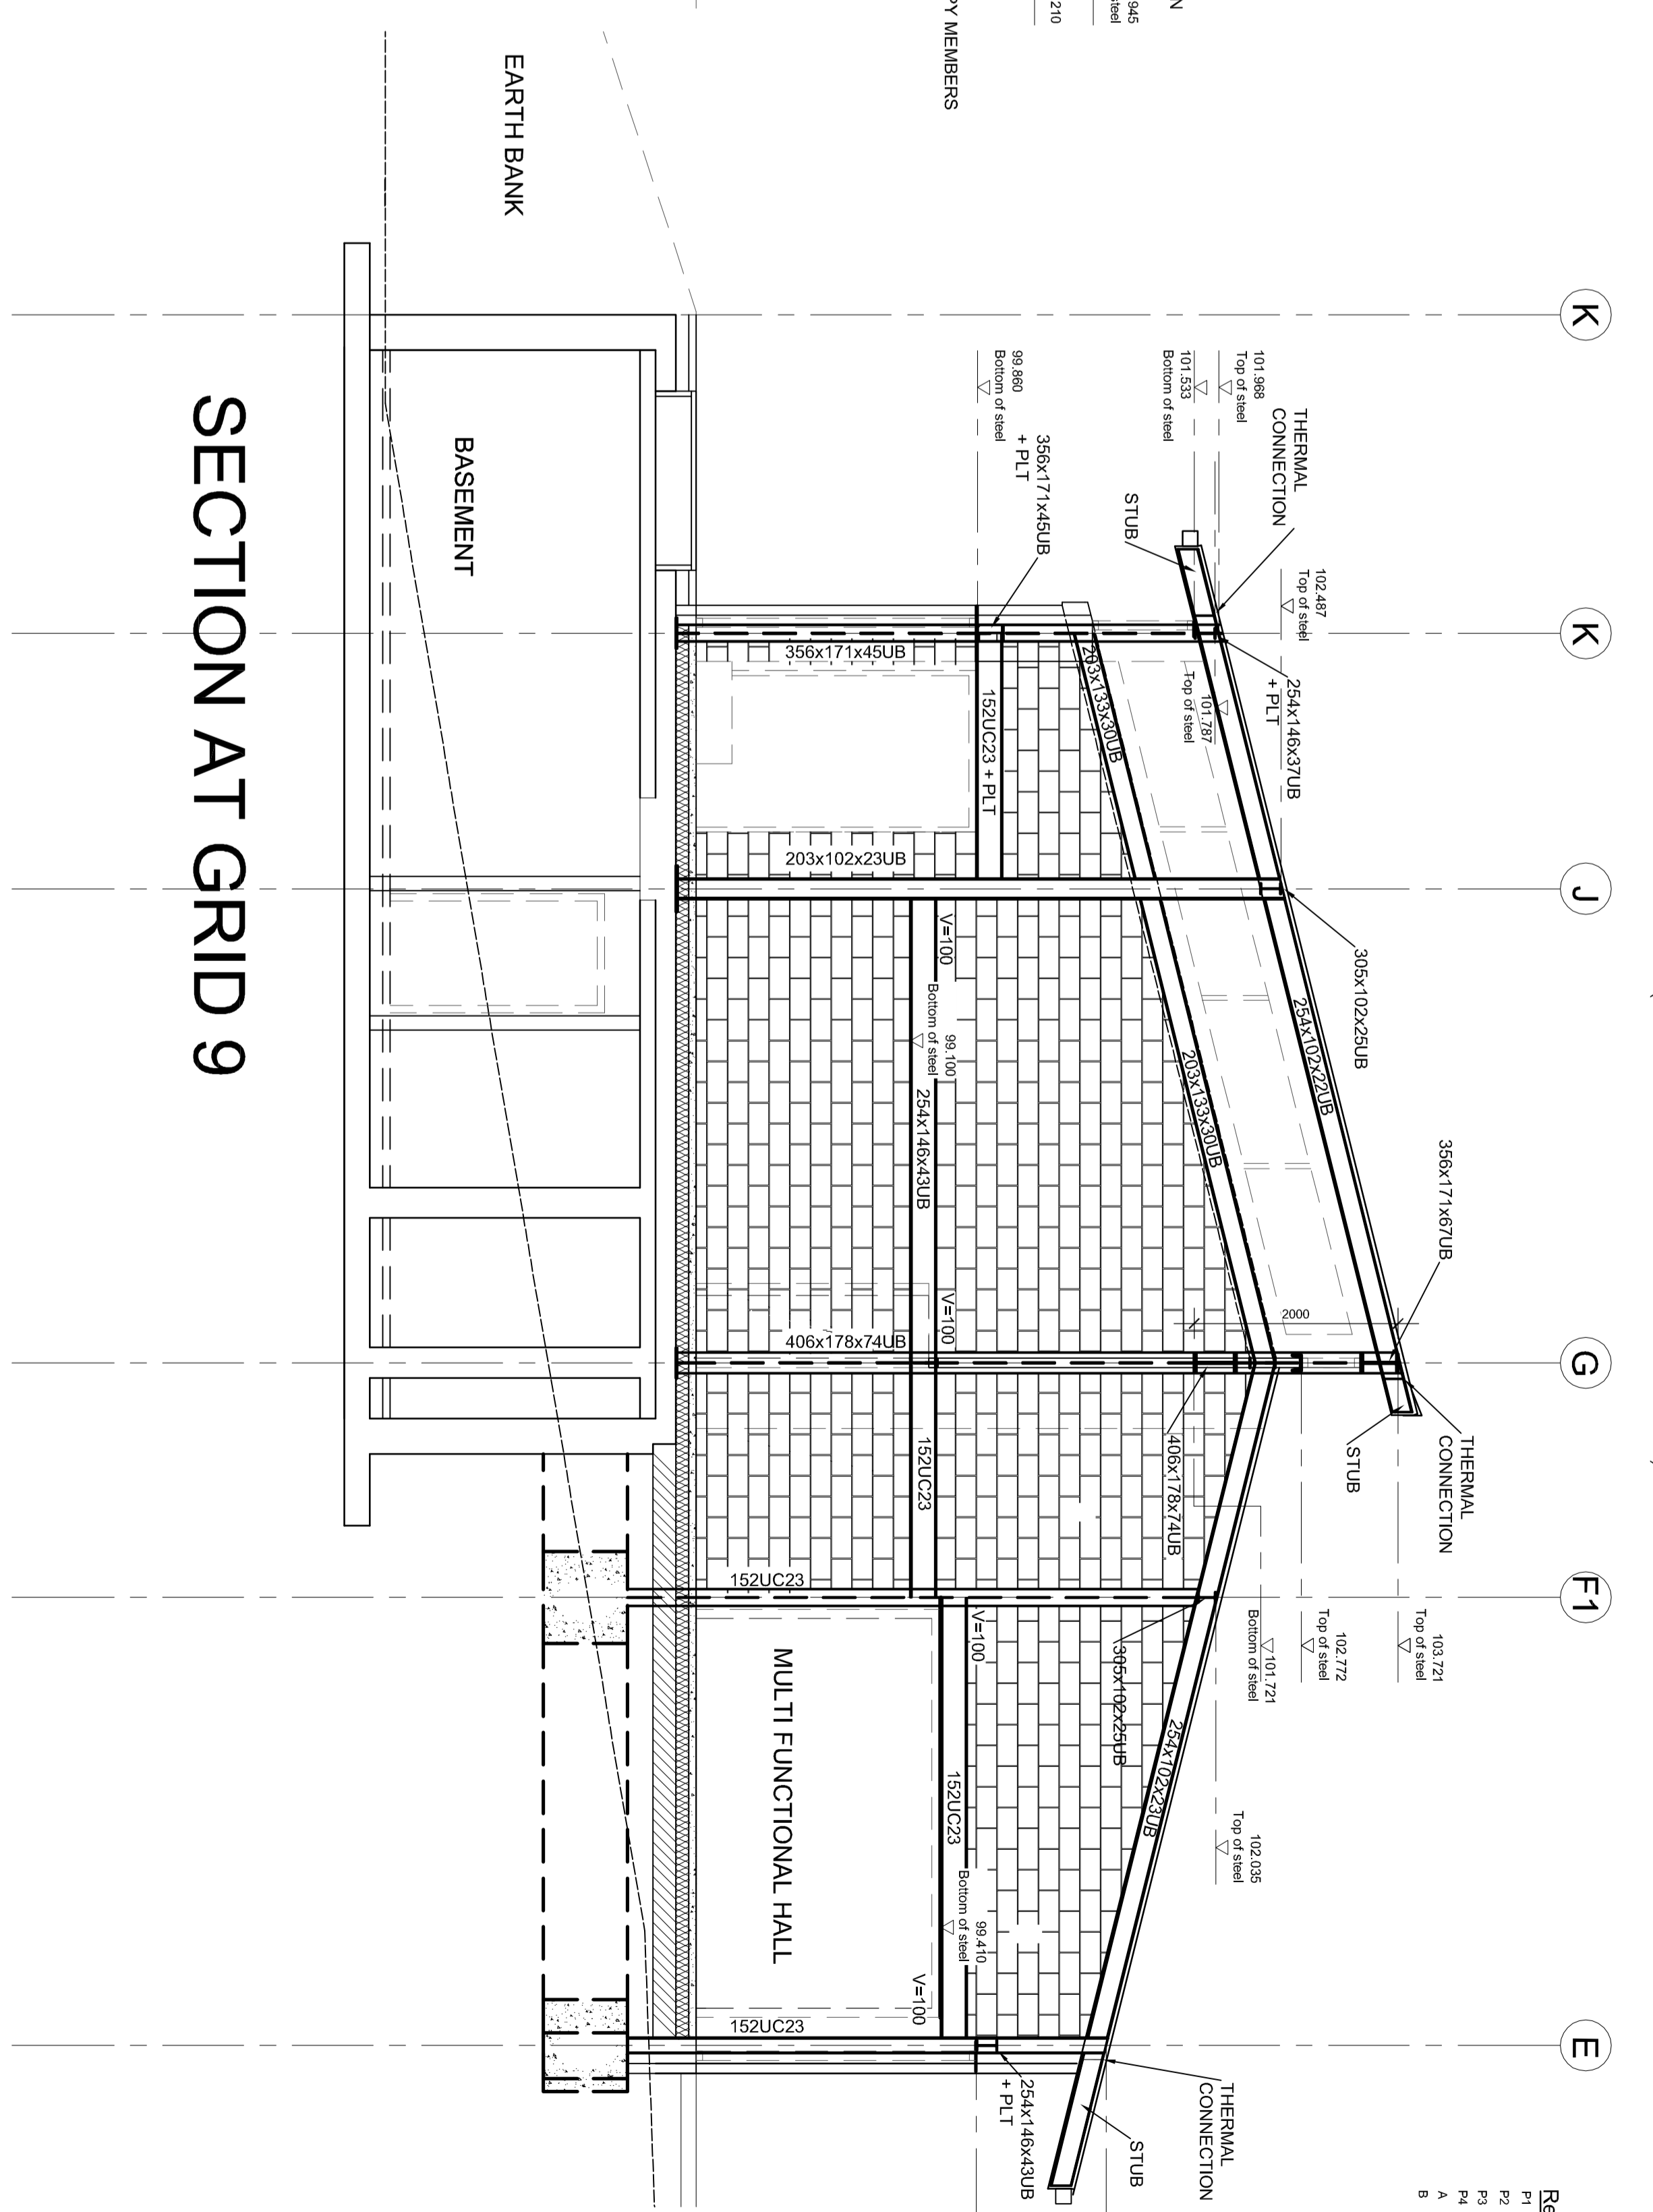

SECTION AT GRID 9

Rev	Amendment	By	Date
P1	Revised for construction requirements	CS	12/12/22
P2	Revised for construction requirements	CS	12/12/22
P3	Revised for construction requirements	CS	12/12/22
A	Update drawing to reflect changes to building envelope	CS	08/03/23
B	Update drawing to reflect changes to building envelope	CS	08/03/23




Project

1127-330 B

Drawing

STRUCTURAL ENGINEERING SECTIONS (grid lines 1-9)

Design

1127-330 B