



EXISTING SCREENED INSULATION AND PC BEAMS & BLOCKS  
REMOVED TO MAKE ACCESS FOR UNDERPINNING WORKS.

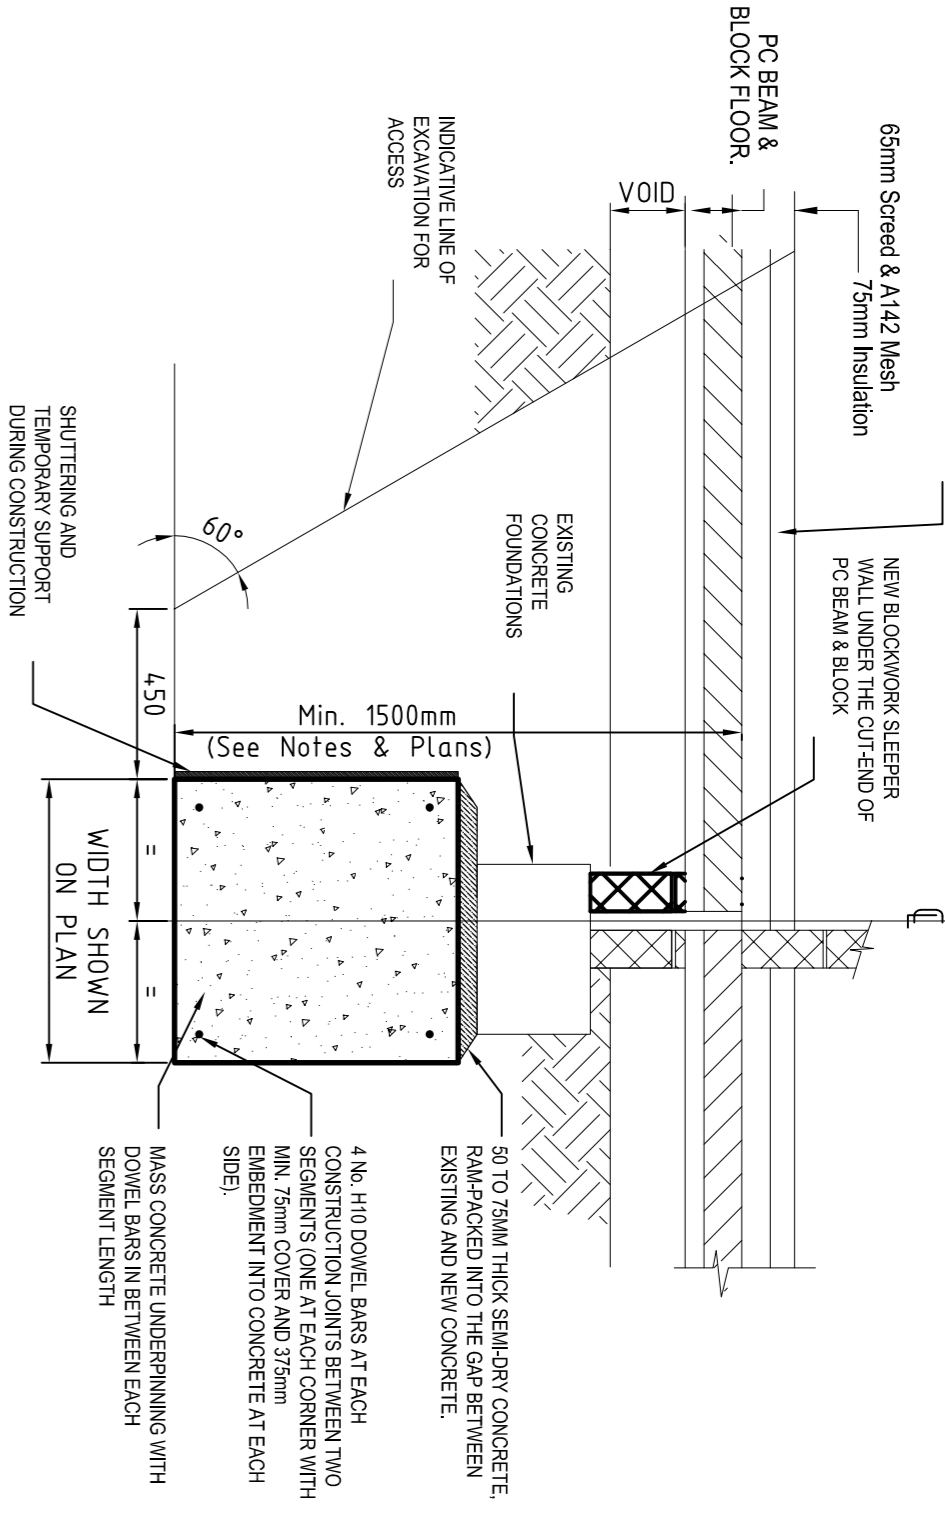


**INTERNAL WALL UNDERPINNING - WITH NEW SLEEPER WALL**  
SCALE 1:20

EXISTING SCREENED INSULATION AND PC BEAMS & BLOCKS  
REMOVED TO MAKE ACCESS FOR UNDERPINNING WORKS.

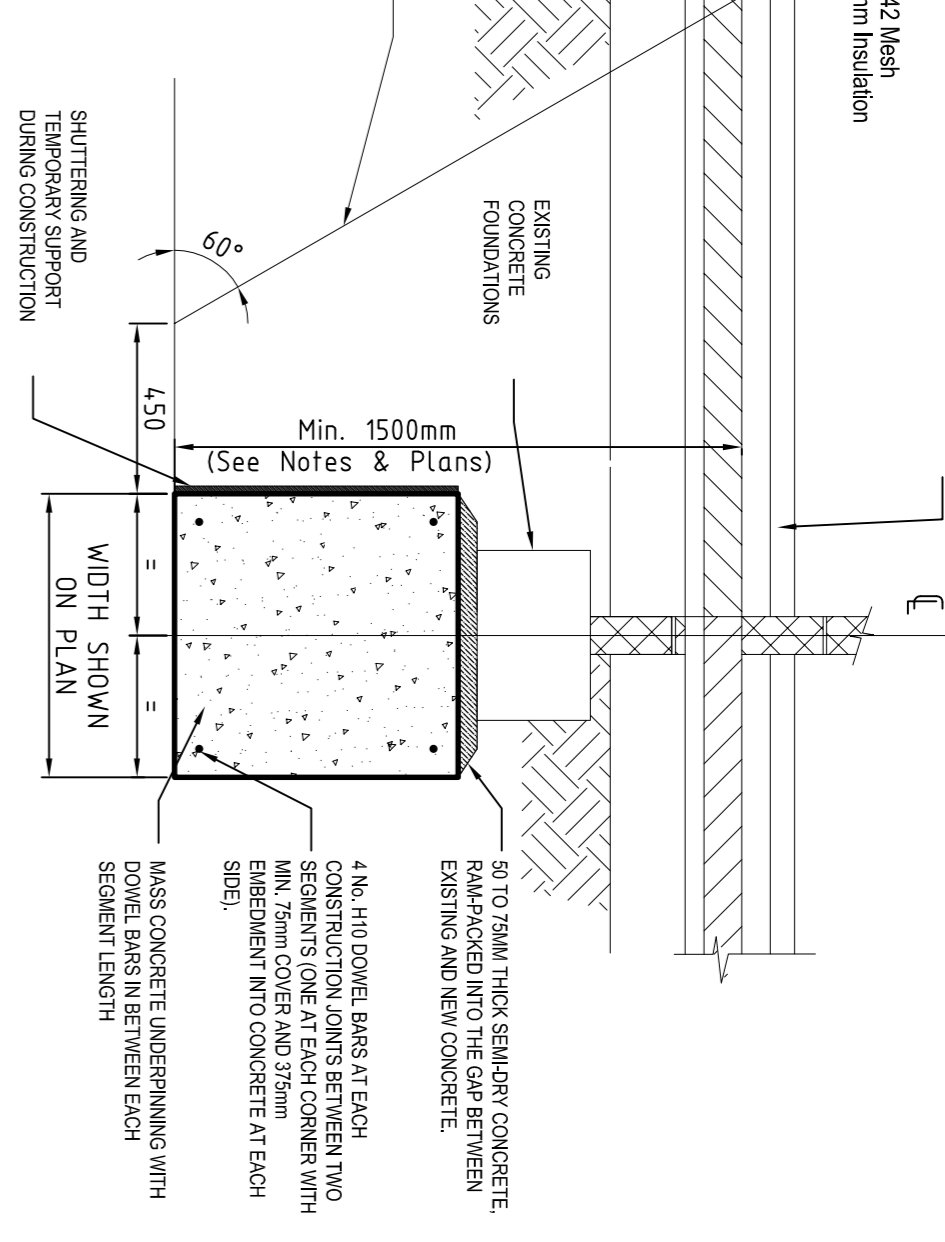


**INTERNAL WALL UNDERPINNING**  
SCALE 1:20

EXISTING SCREENED INSULATION AND PC BEAMS & BLOCKS  
REMOVED TO MAKE ACCESS FOR UNDERPINNING WORKS.

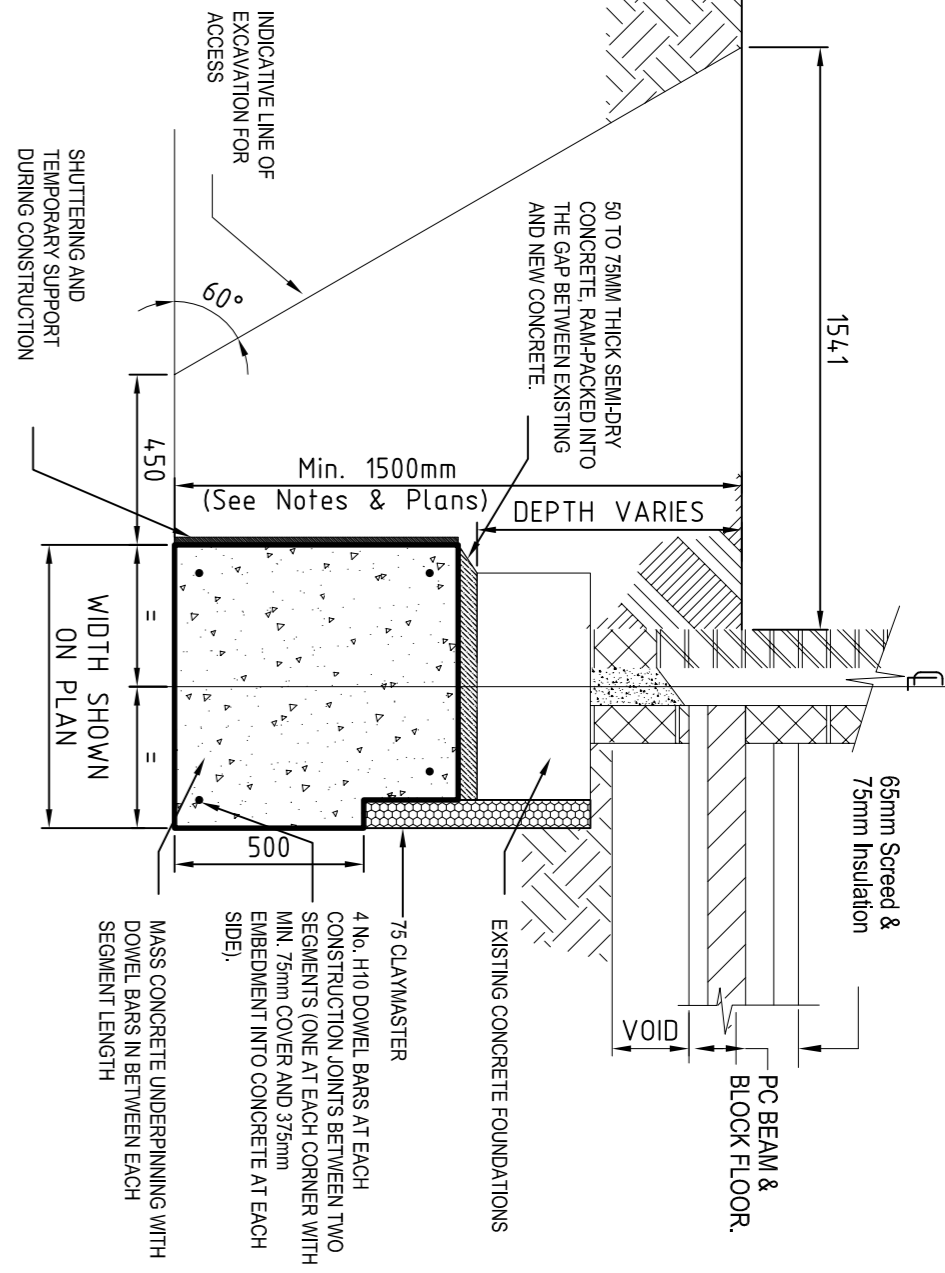

**EXTERNAL WALL UNDERPINNING**  
SCALE 1:25

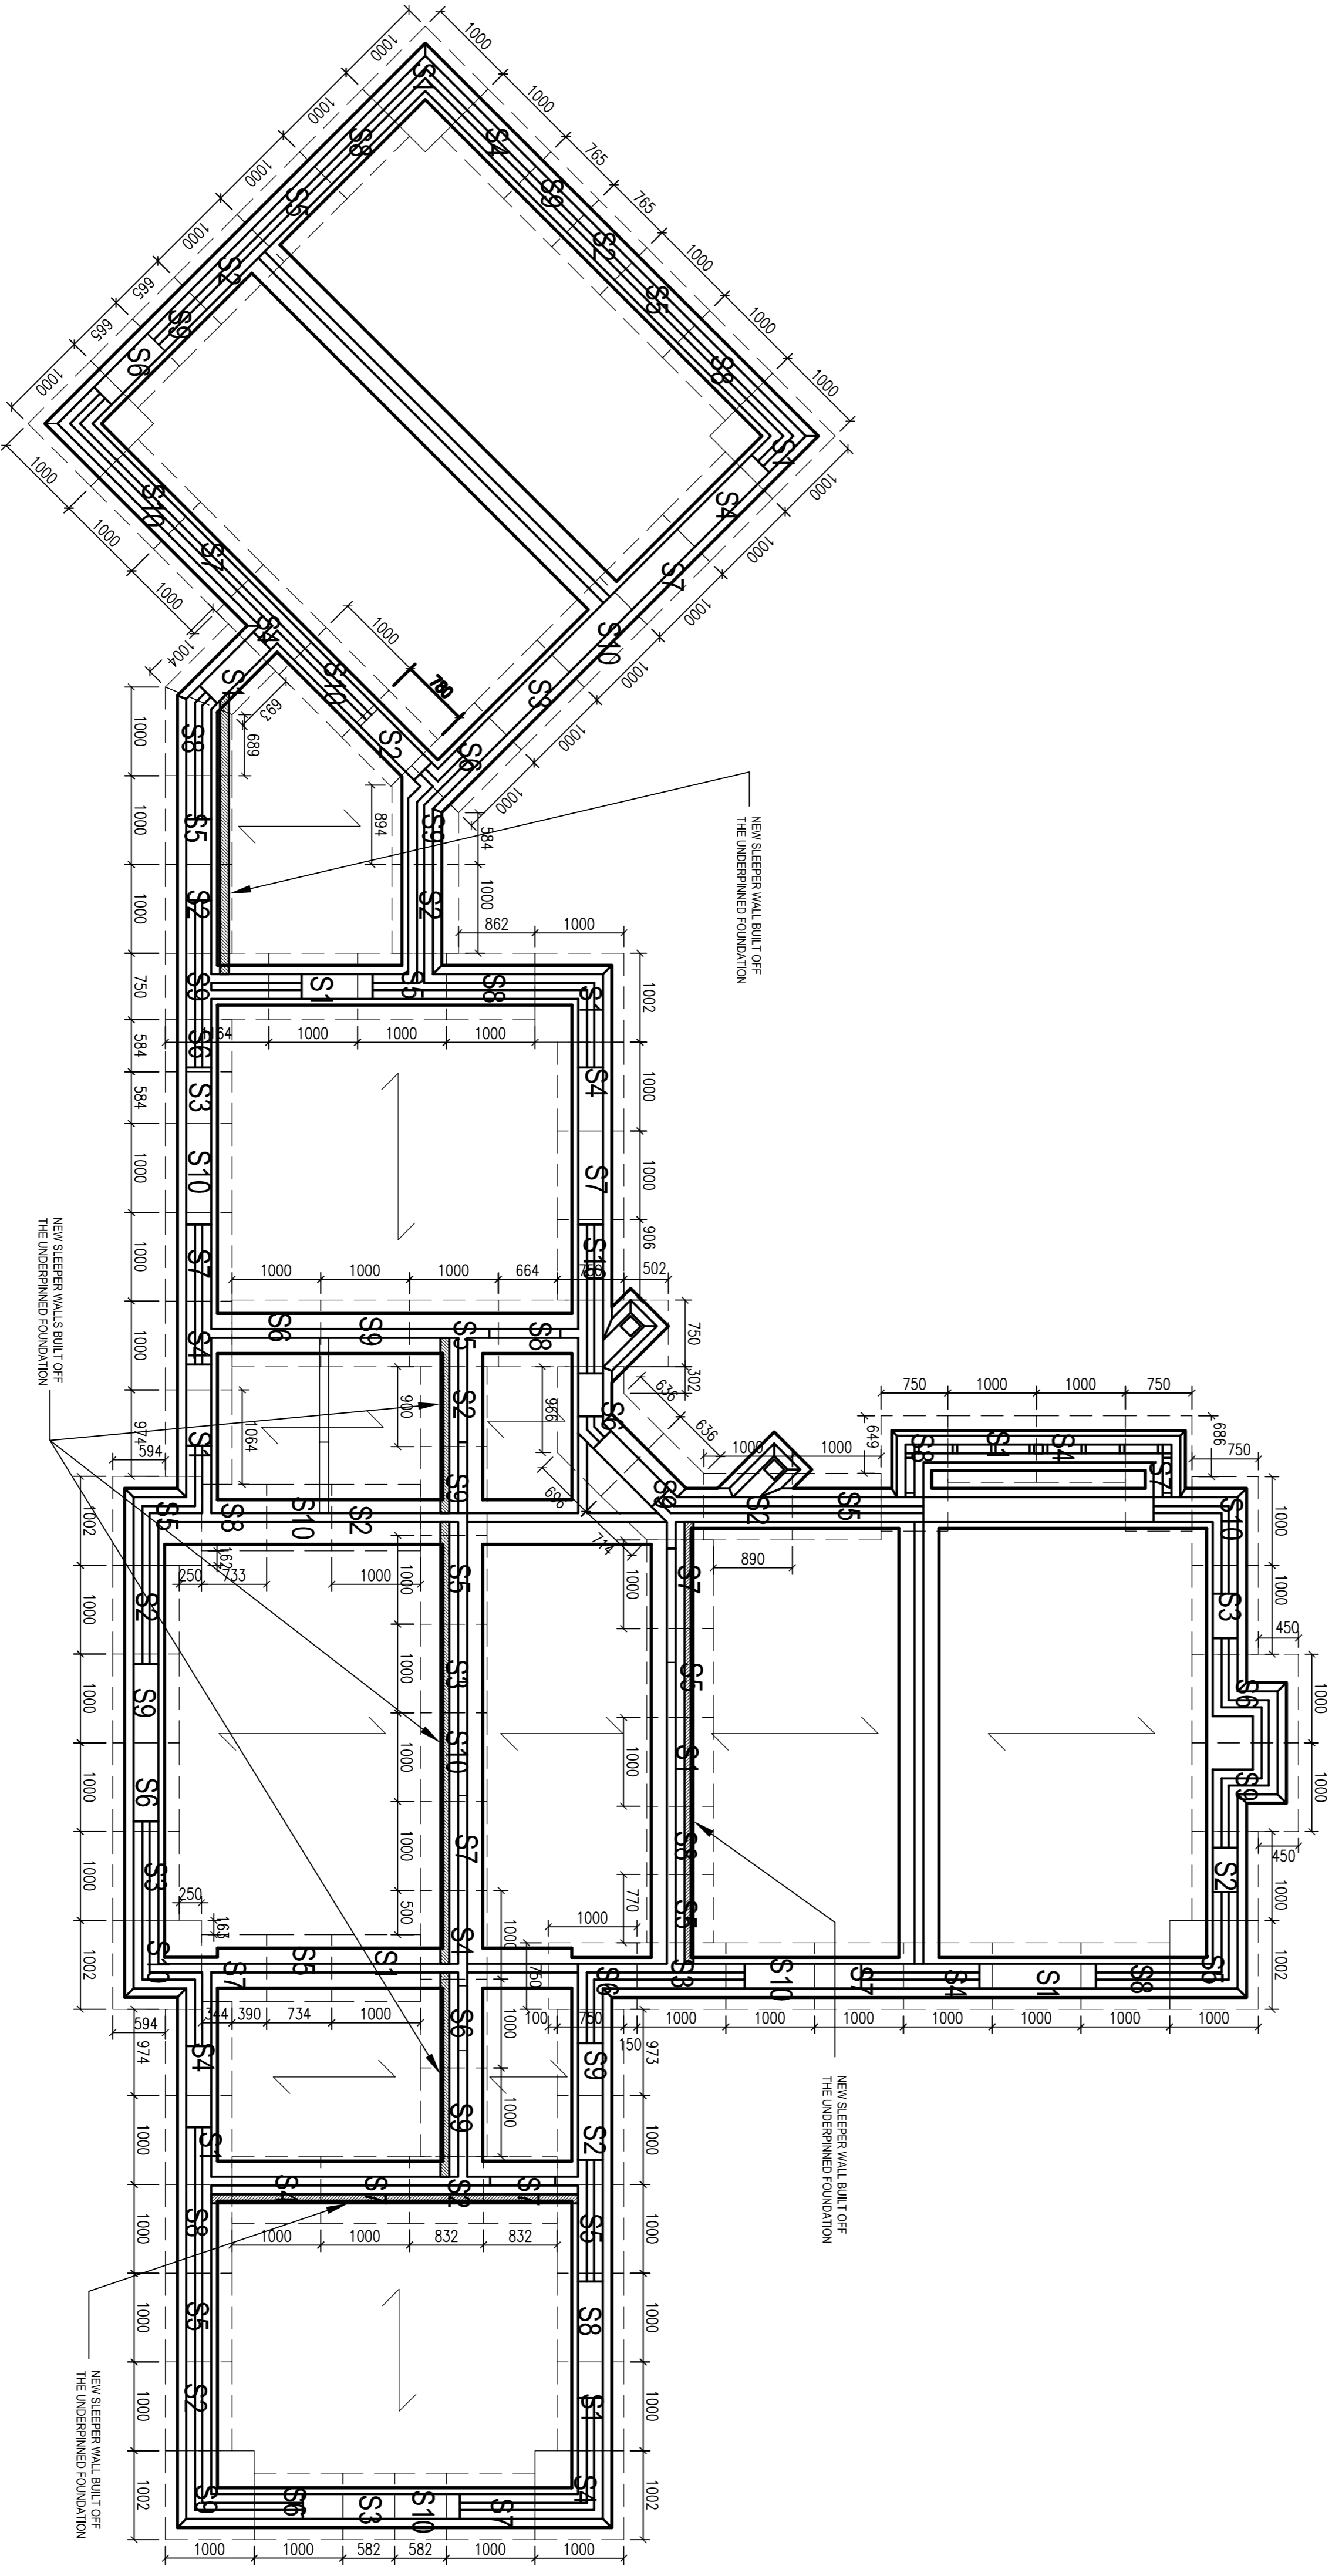

# GROUND FLOOR

SHOWING EXTENT AND SEQUENCES OF UNDERPINNING AND DIMENSIONS  
S = UNDERPINNING (EXCAVATION & CONSTRUCTION WORKS) SEQUENCES