


TYPICAL LOGITUDINAL SECTION - UNDERPINNING
 SHOWING THE DOWEL BARS AT EACH CONSTRUCTION JOINT BETWEEN THE ADJACENT SEGMENTS
 SCALE 1:20

CHIRVI DUVVILI



GROUND FLOOR
 SHOWING TREE INFLUENCE CONTOURS AND REQUIRED FOUNDATION DEPTH

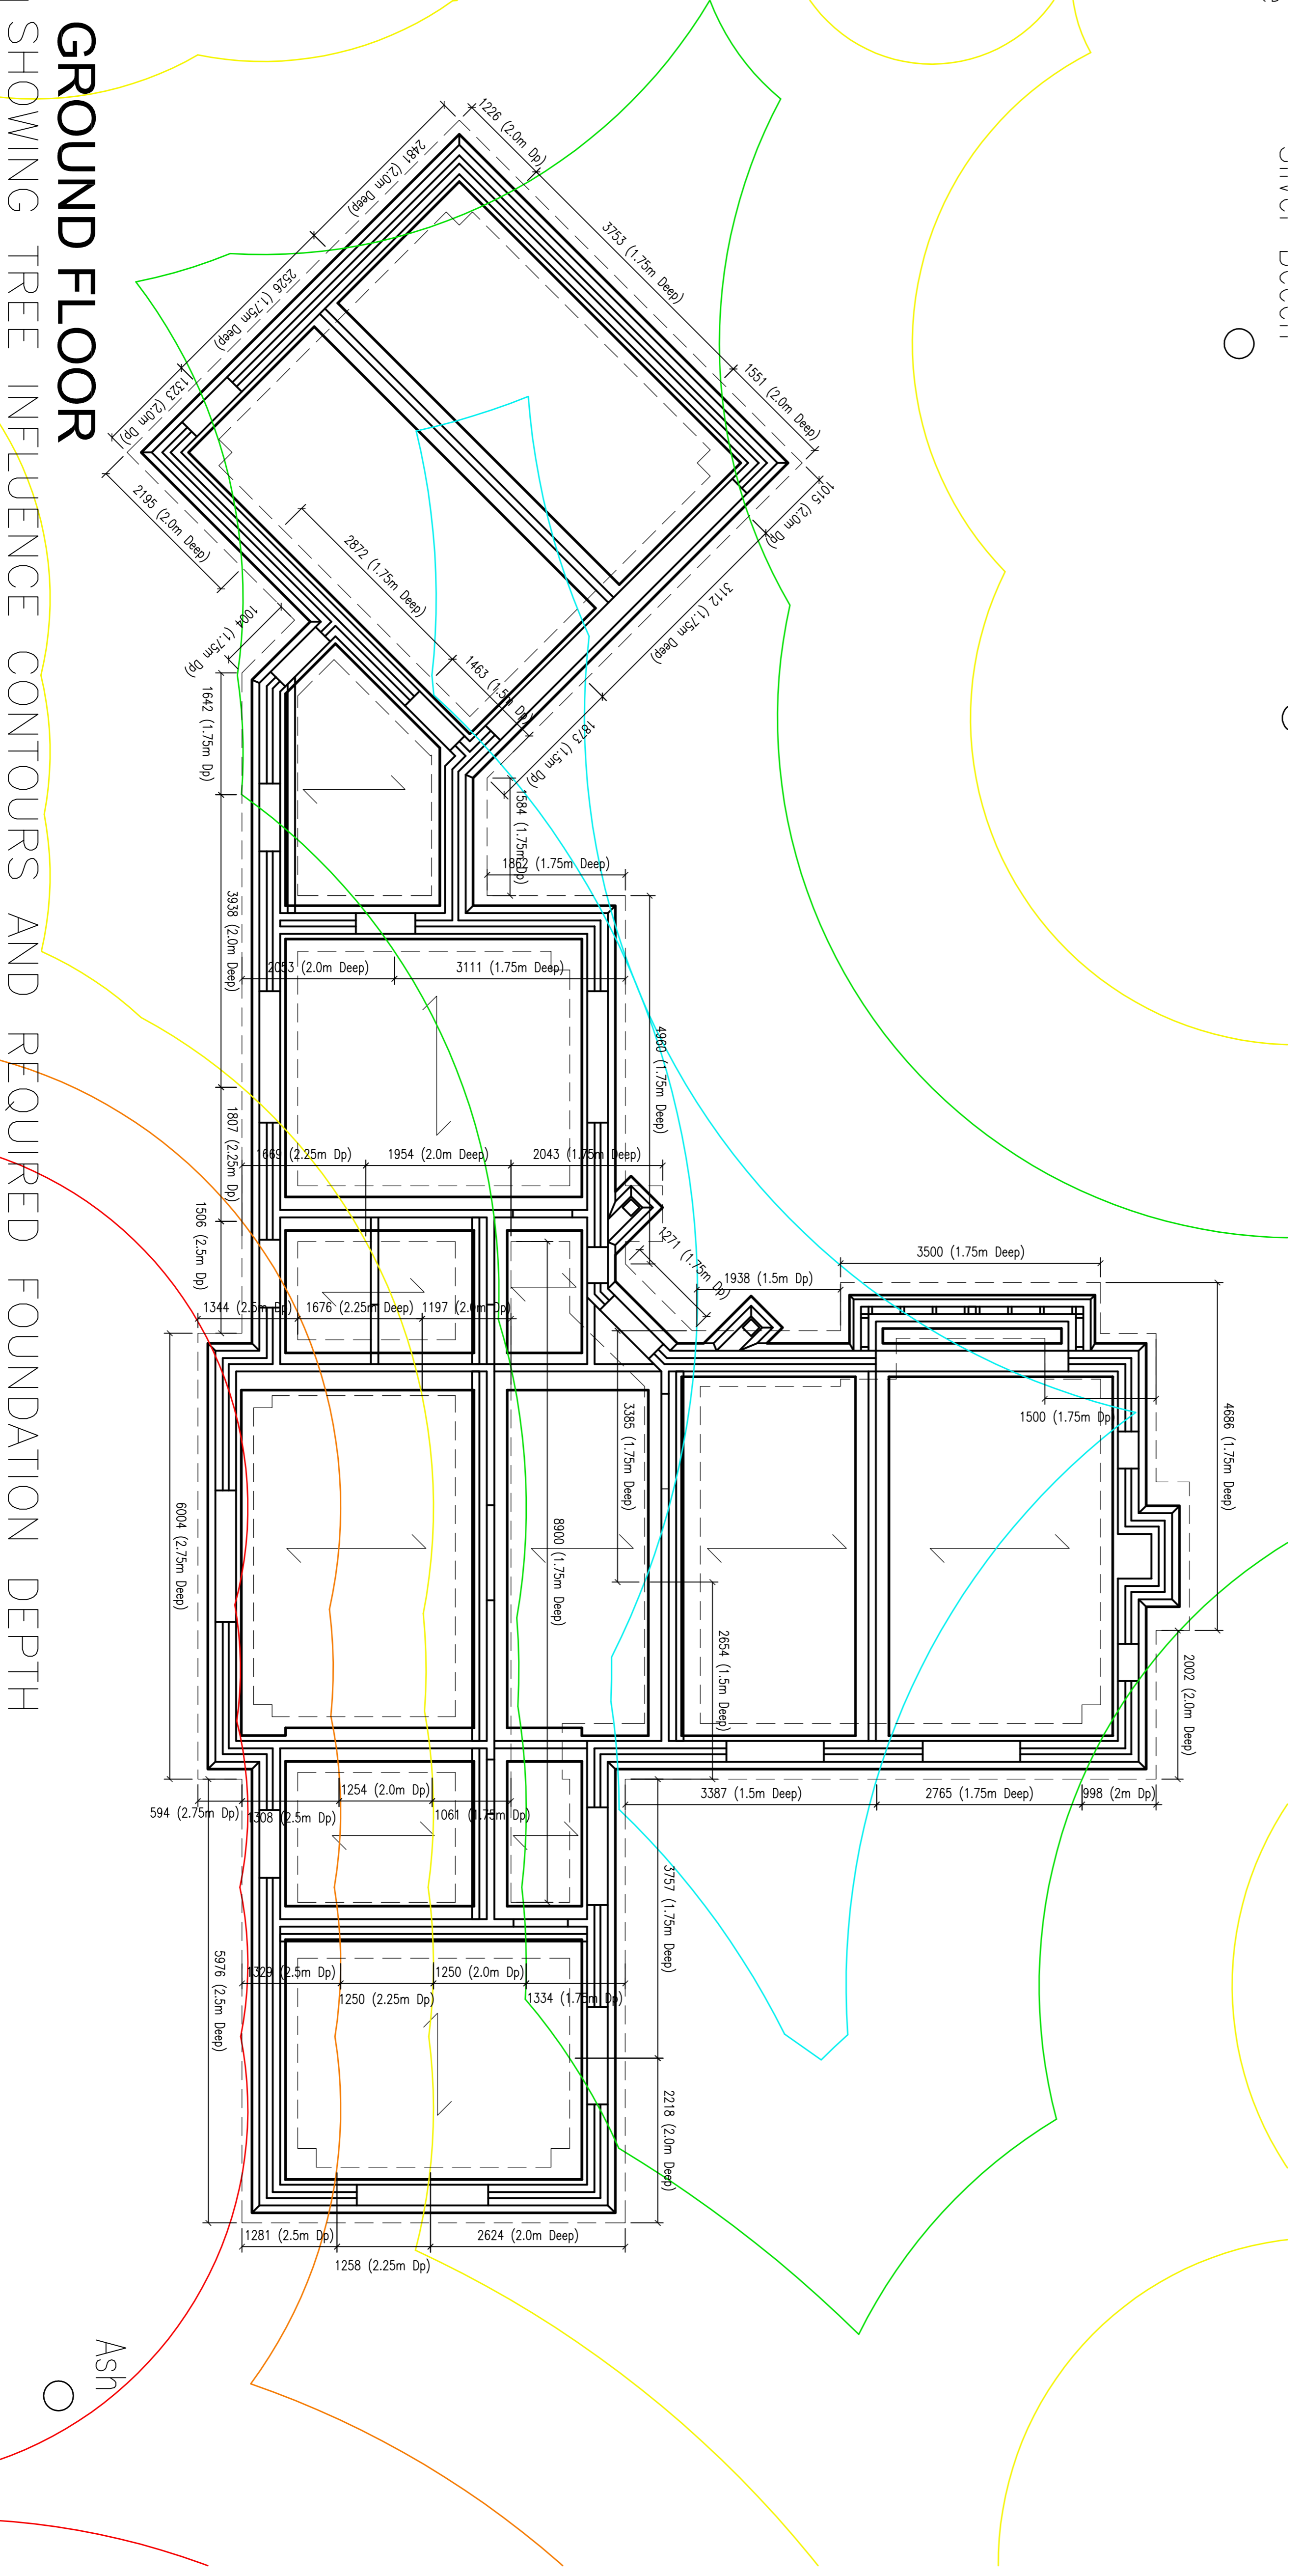

CHARTERED CIVIL & STRUCTURAL ENGINEERING CONSULTANTS
 Suite 116, Millon Keynes Business Centre, Fountain Drive,
 Linton Wood, Milton Keynes, MK14 6GD,
 (01908 808055) (01908 410333) www.cistec.net e info@cistec.net

Client
Mr & Mrs Choi

Drawing
**Foundation Underpinning Depth
 & Tree Influence Contours**

Project
2 Redhewood, Banbury
 Scale 1:50 Date: Oct. 2011 Approved: AA
 Drawing no. **1062 - 302**